

PART OF E 1/2 OF NW 1/4 OF SEC. 9, T.5N., R.1W., S.L.B. & M.

SOUTH OGDEN PLAT 'A'

TAXING UNIT: 27


SCALE 1" = 60'

BLOCKS 24,25,35,36

IN SOUTH OGDEN CITY

SEE P. 51

- (A) CITY OF SOUTH OGDEN
060410001 TU 27
- (B) WEBER COUNTY
060410015 TU 27
- (C) WEBER COUNTY
060410022 TU 27
- (D) WEBER COUNTY
060410032 TU 27

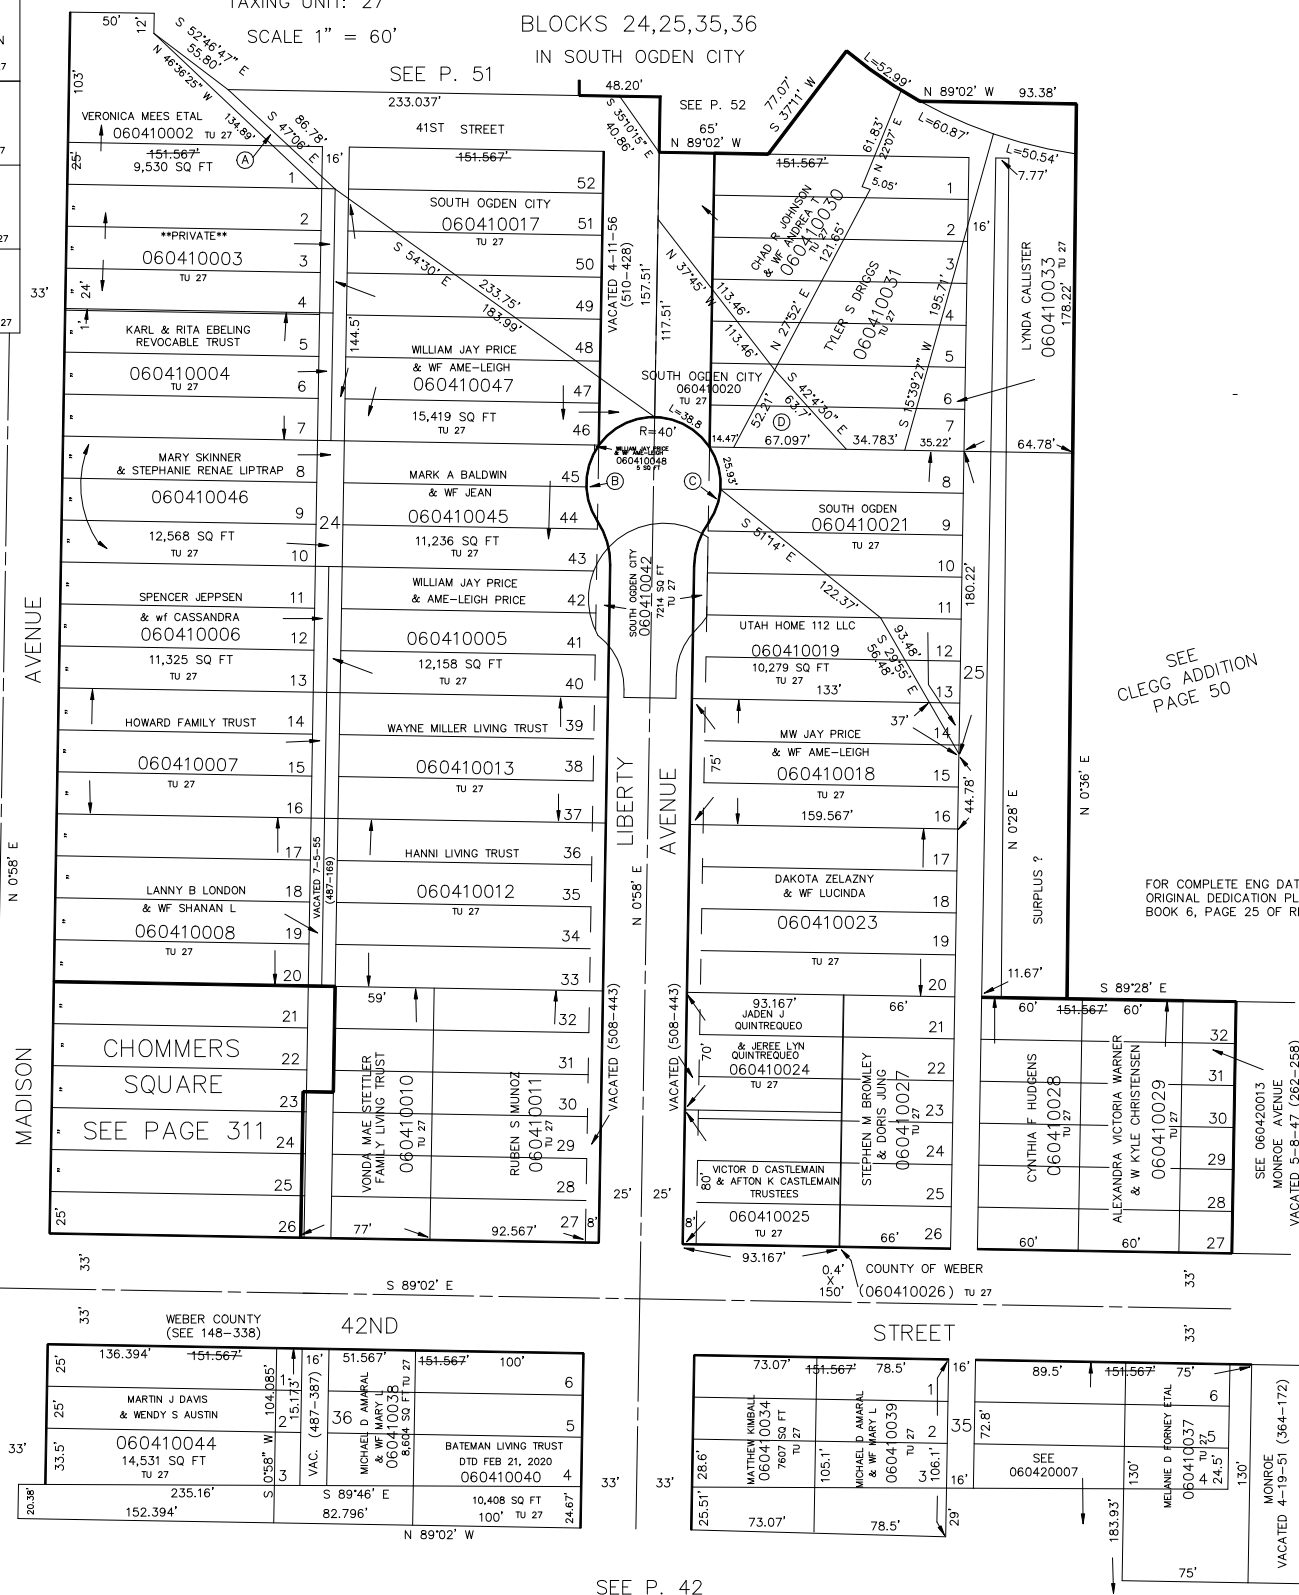

FOR COMPLETE ENG DATA SEE ORIGINAL DEDICATION PLAT IN BOOK 6, PAGE 25 OF RECORDS.

SEE P. 51

SEE P. 42

FOR TAX PURPOSES ONLY

KST 9-90