

PART OF N.W. 1/4 OF SEC. 9, T.5 N., R.1 W., S.1 B. & M.

42

SOUTH OGDEN PLAT 'A'

PART OF BLOCKS 25, 26, 35, 36

IN SOUTH OGDEN CITY

TAXING UNIT 27


SCALE 1"=100'

PAGE 45 OMITTED

PREFIX 06-042

SEE CLEGG ADDITION
PAGE 50

SEE PAGE 41

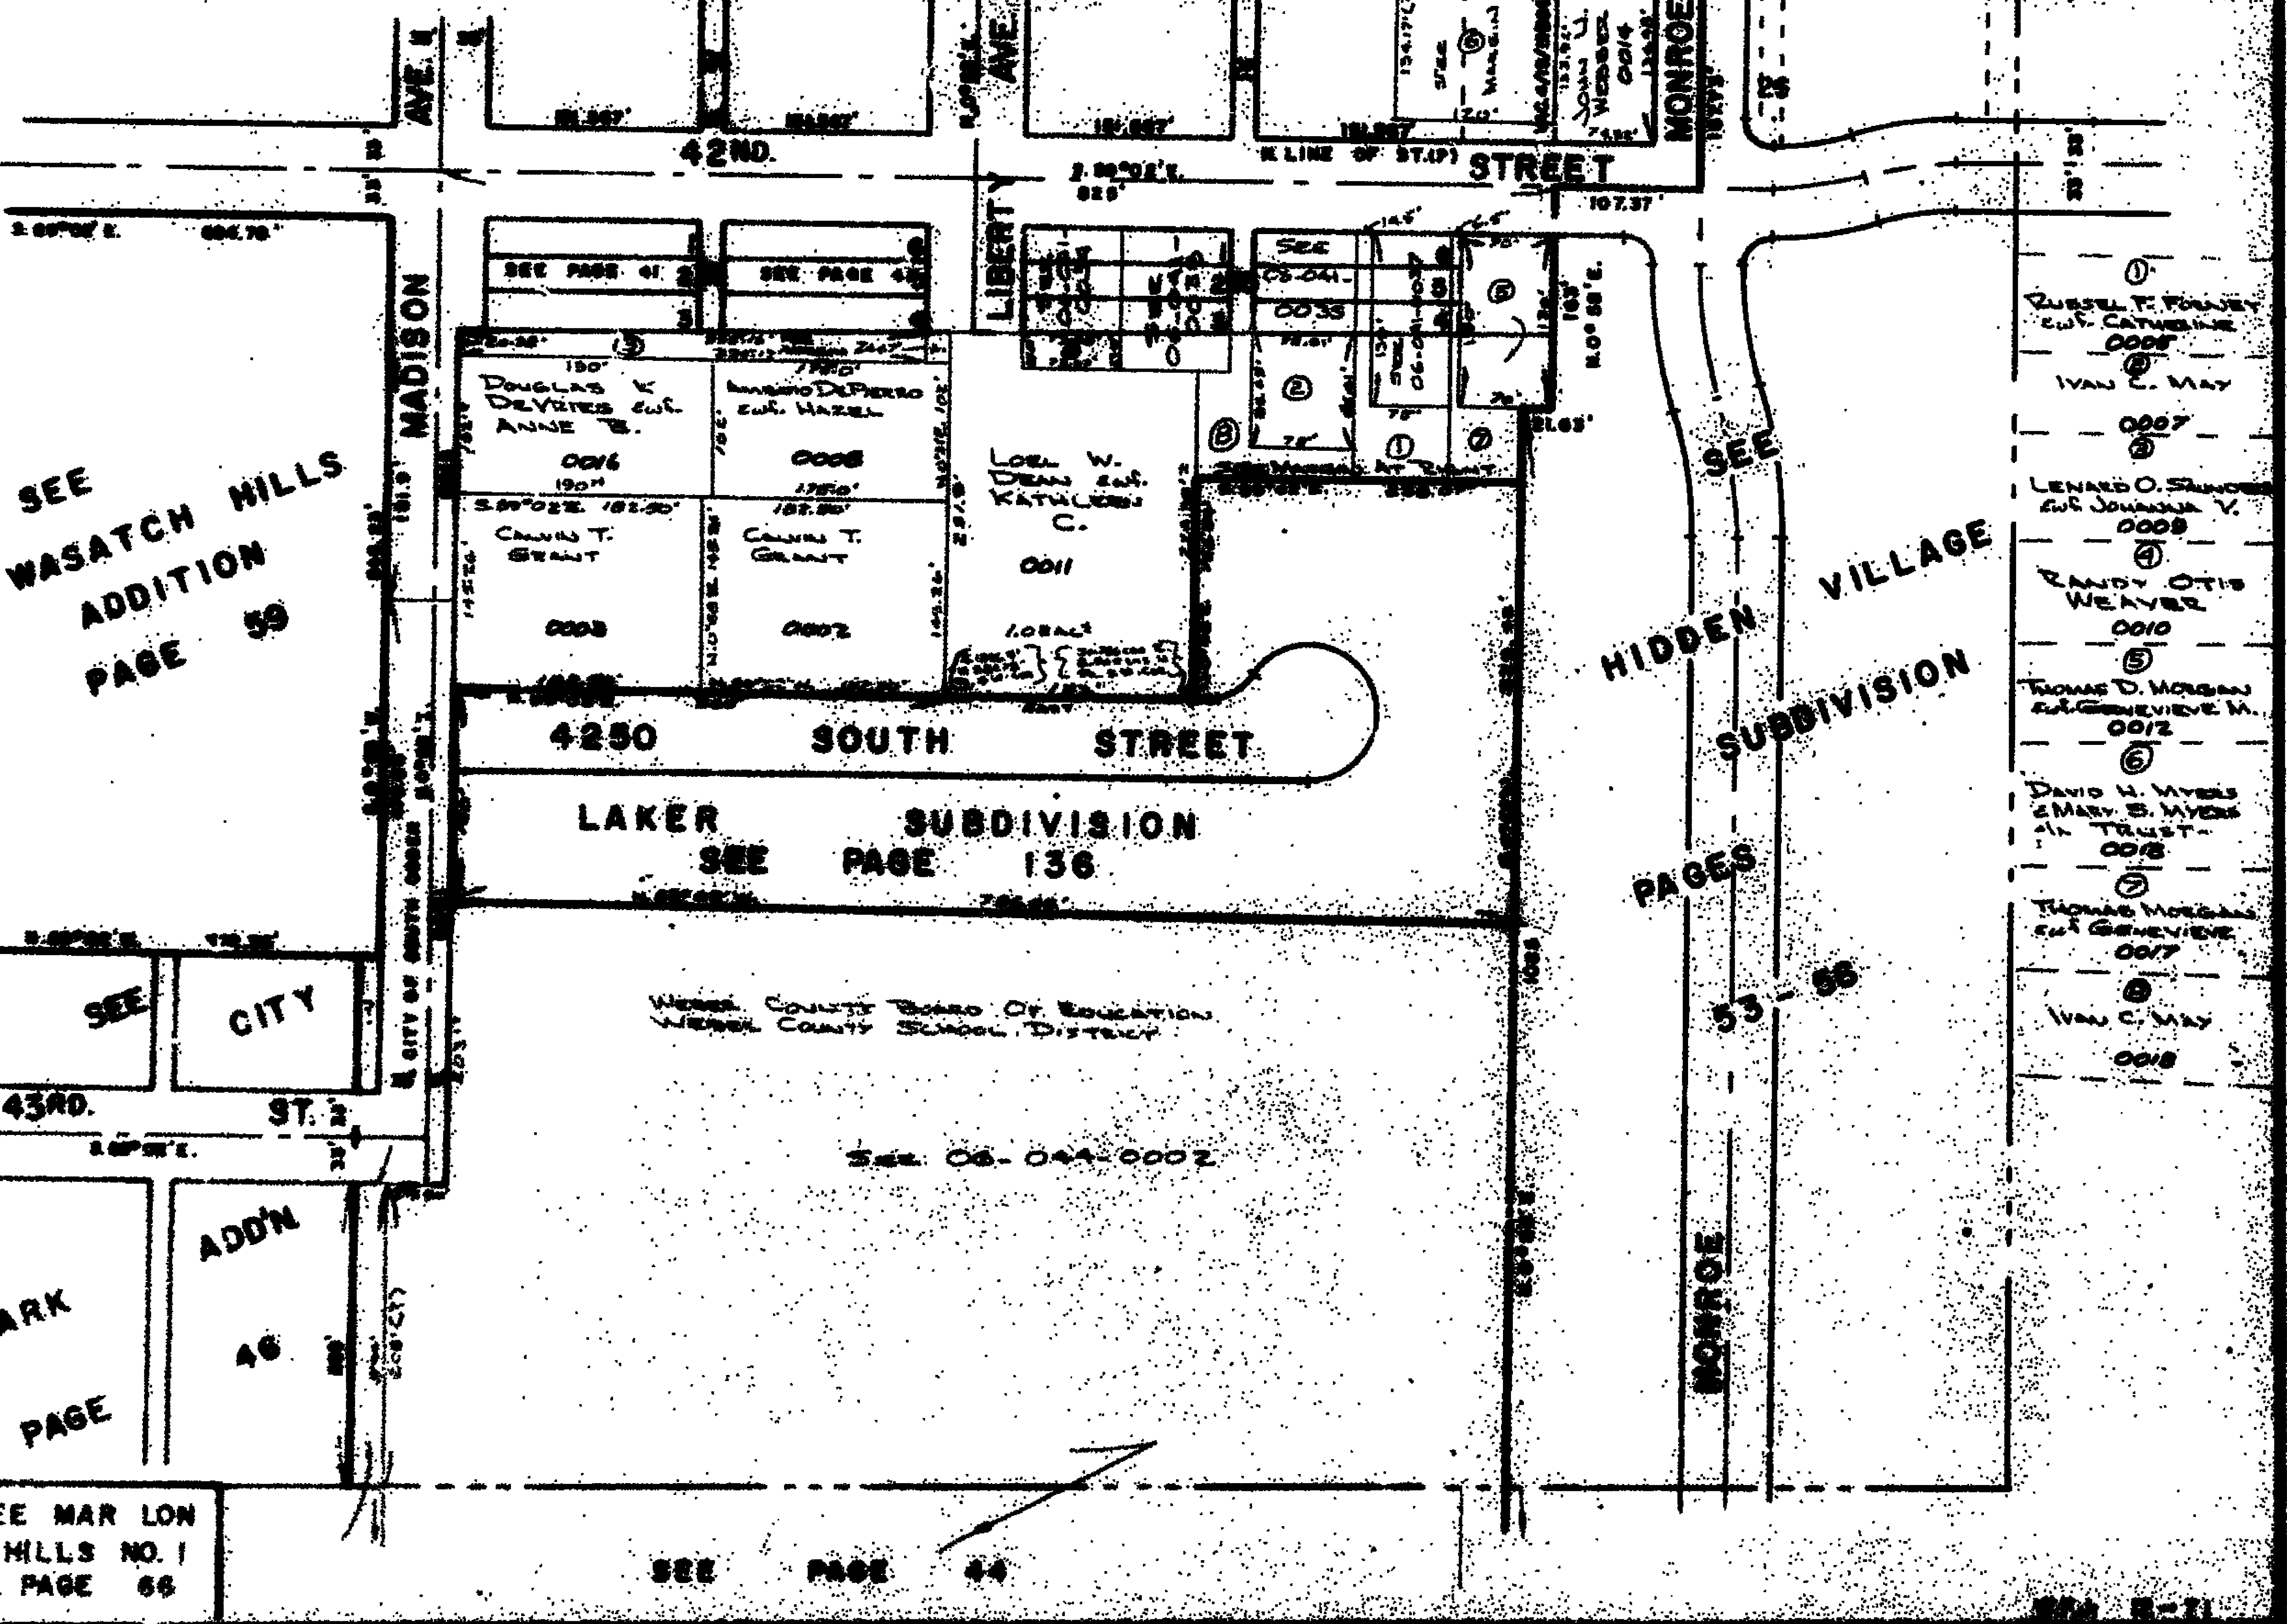

SEE
WASATCH HILLS
ADDITION
PAGE 59

SEE
HIDDEN VILLAGE
SUBDIVISION
PAGES
53-55

- ① JESSE T. FORNEY
EUL. CATHERINE
0005
- ② IVAN C. MAY
0007
- ③ LENARD O. SANDER
EUL. JOHANNA V.
0008
- ④ RANDY OTIS
WEAVER
0010
- ⑤ THOMAS D. MORGAN
EUL. GENEVIEVE M.
0012
- ⑥ DAVID H. MYERS
EUL. MARY S. MYERS
IN TRUST
0018
- ⑦ THOMAS MORGAN
EUL. GENEVIEVE
0017
- ⑧ IVAN C. MAY
0018

WHEEL COUNTY BOARD OF EDUCATION
WHEEL COUNTY SCHOOL DISTRICT

SEE 06-044-0002

SEE PAGE 44