

PART OF N.W. 1/4 OF SEC. 9, T.5 N., R.1 W., S.L.B. & M.

42

SOUTH OGDEN PLAT 'A'

PART OF BLOCKS 25, 26, 35, 36

PAGE 43 OMITTED

TAXING UNIT 27


IN SOUTH OGDEN CITY

PREFIX 06-042

SCALE 1"=100'

SEE CLEGG ADDITION
PAGE 50

SEE PAGE 41

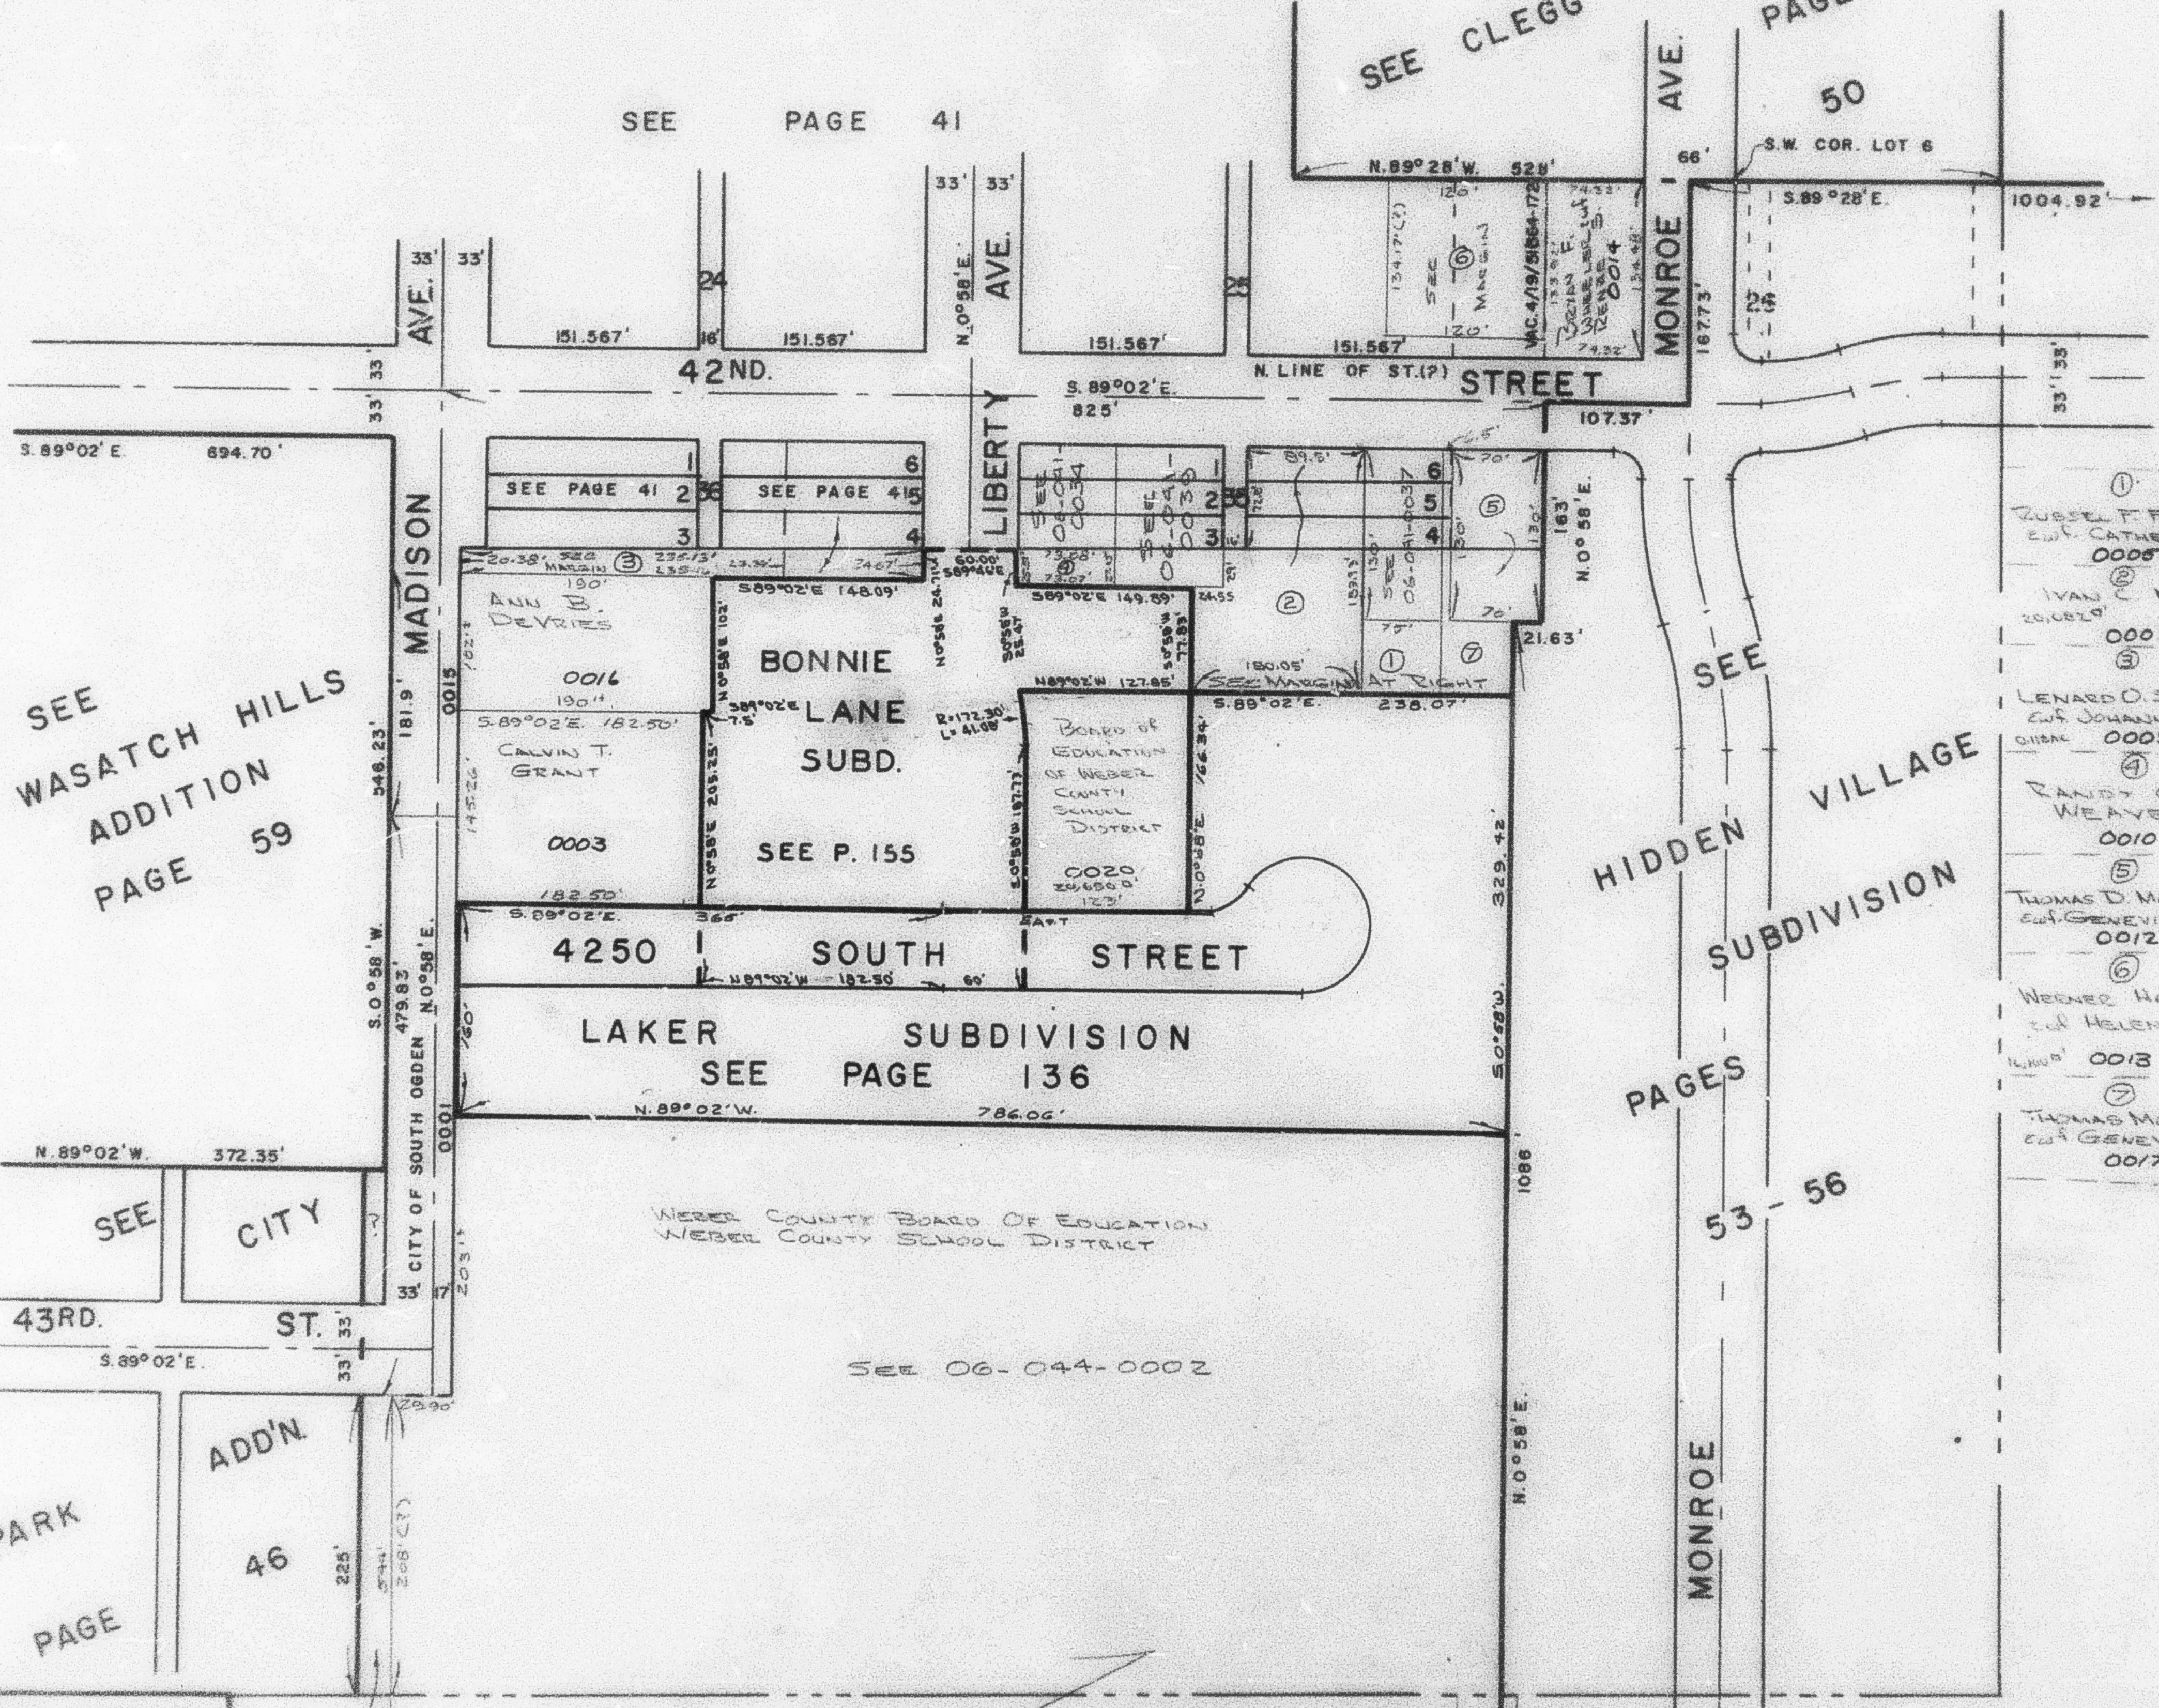

SEE WASATCH HILLS
ADDITION
PAGE 59

SEE
HIDDEN VILLAGE
SUBDIVISION
PAGES
53-56

- 1. RUSSELL F. FORNEY
E. & CATHARINE
0005
- 2. IVAN C. MAY
20,082
0007
- 3. LENARD O. SANDERS
E. & JOHANNA V.
0009
- 4. RANDY OTIS
WEAVER
0010
- 5. THOMAS D. MORGAN
E. & GENEVIEVE M.
0012
- 6. WENNER HARRIS
E. & HELEN E.
0013
- 7. THOMAS MORGAN
E. & GENEVIEVE
0017

SEE MAR LON
HILLS NO. 1
6 PAGE 66

SEE PAGE 44