

PART OF N.W. 1/4 OF SEC. 9, T.5 N., R.1 W., S.L.B. & M.

42

SOUTH OGDEN PLAT 'A'

PART OF BLOCKS 25, 26, 35, 36

IN SOUTH OGDEN CITY

TAXING UNIT 27


PAGE 43 OMITTED

PREFIX 06-042

SCALE 1"=100'

SEE PAGE 41

SEE CLEGG ADDITION
PAGE 50

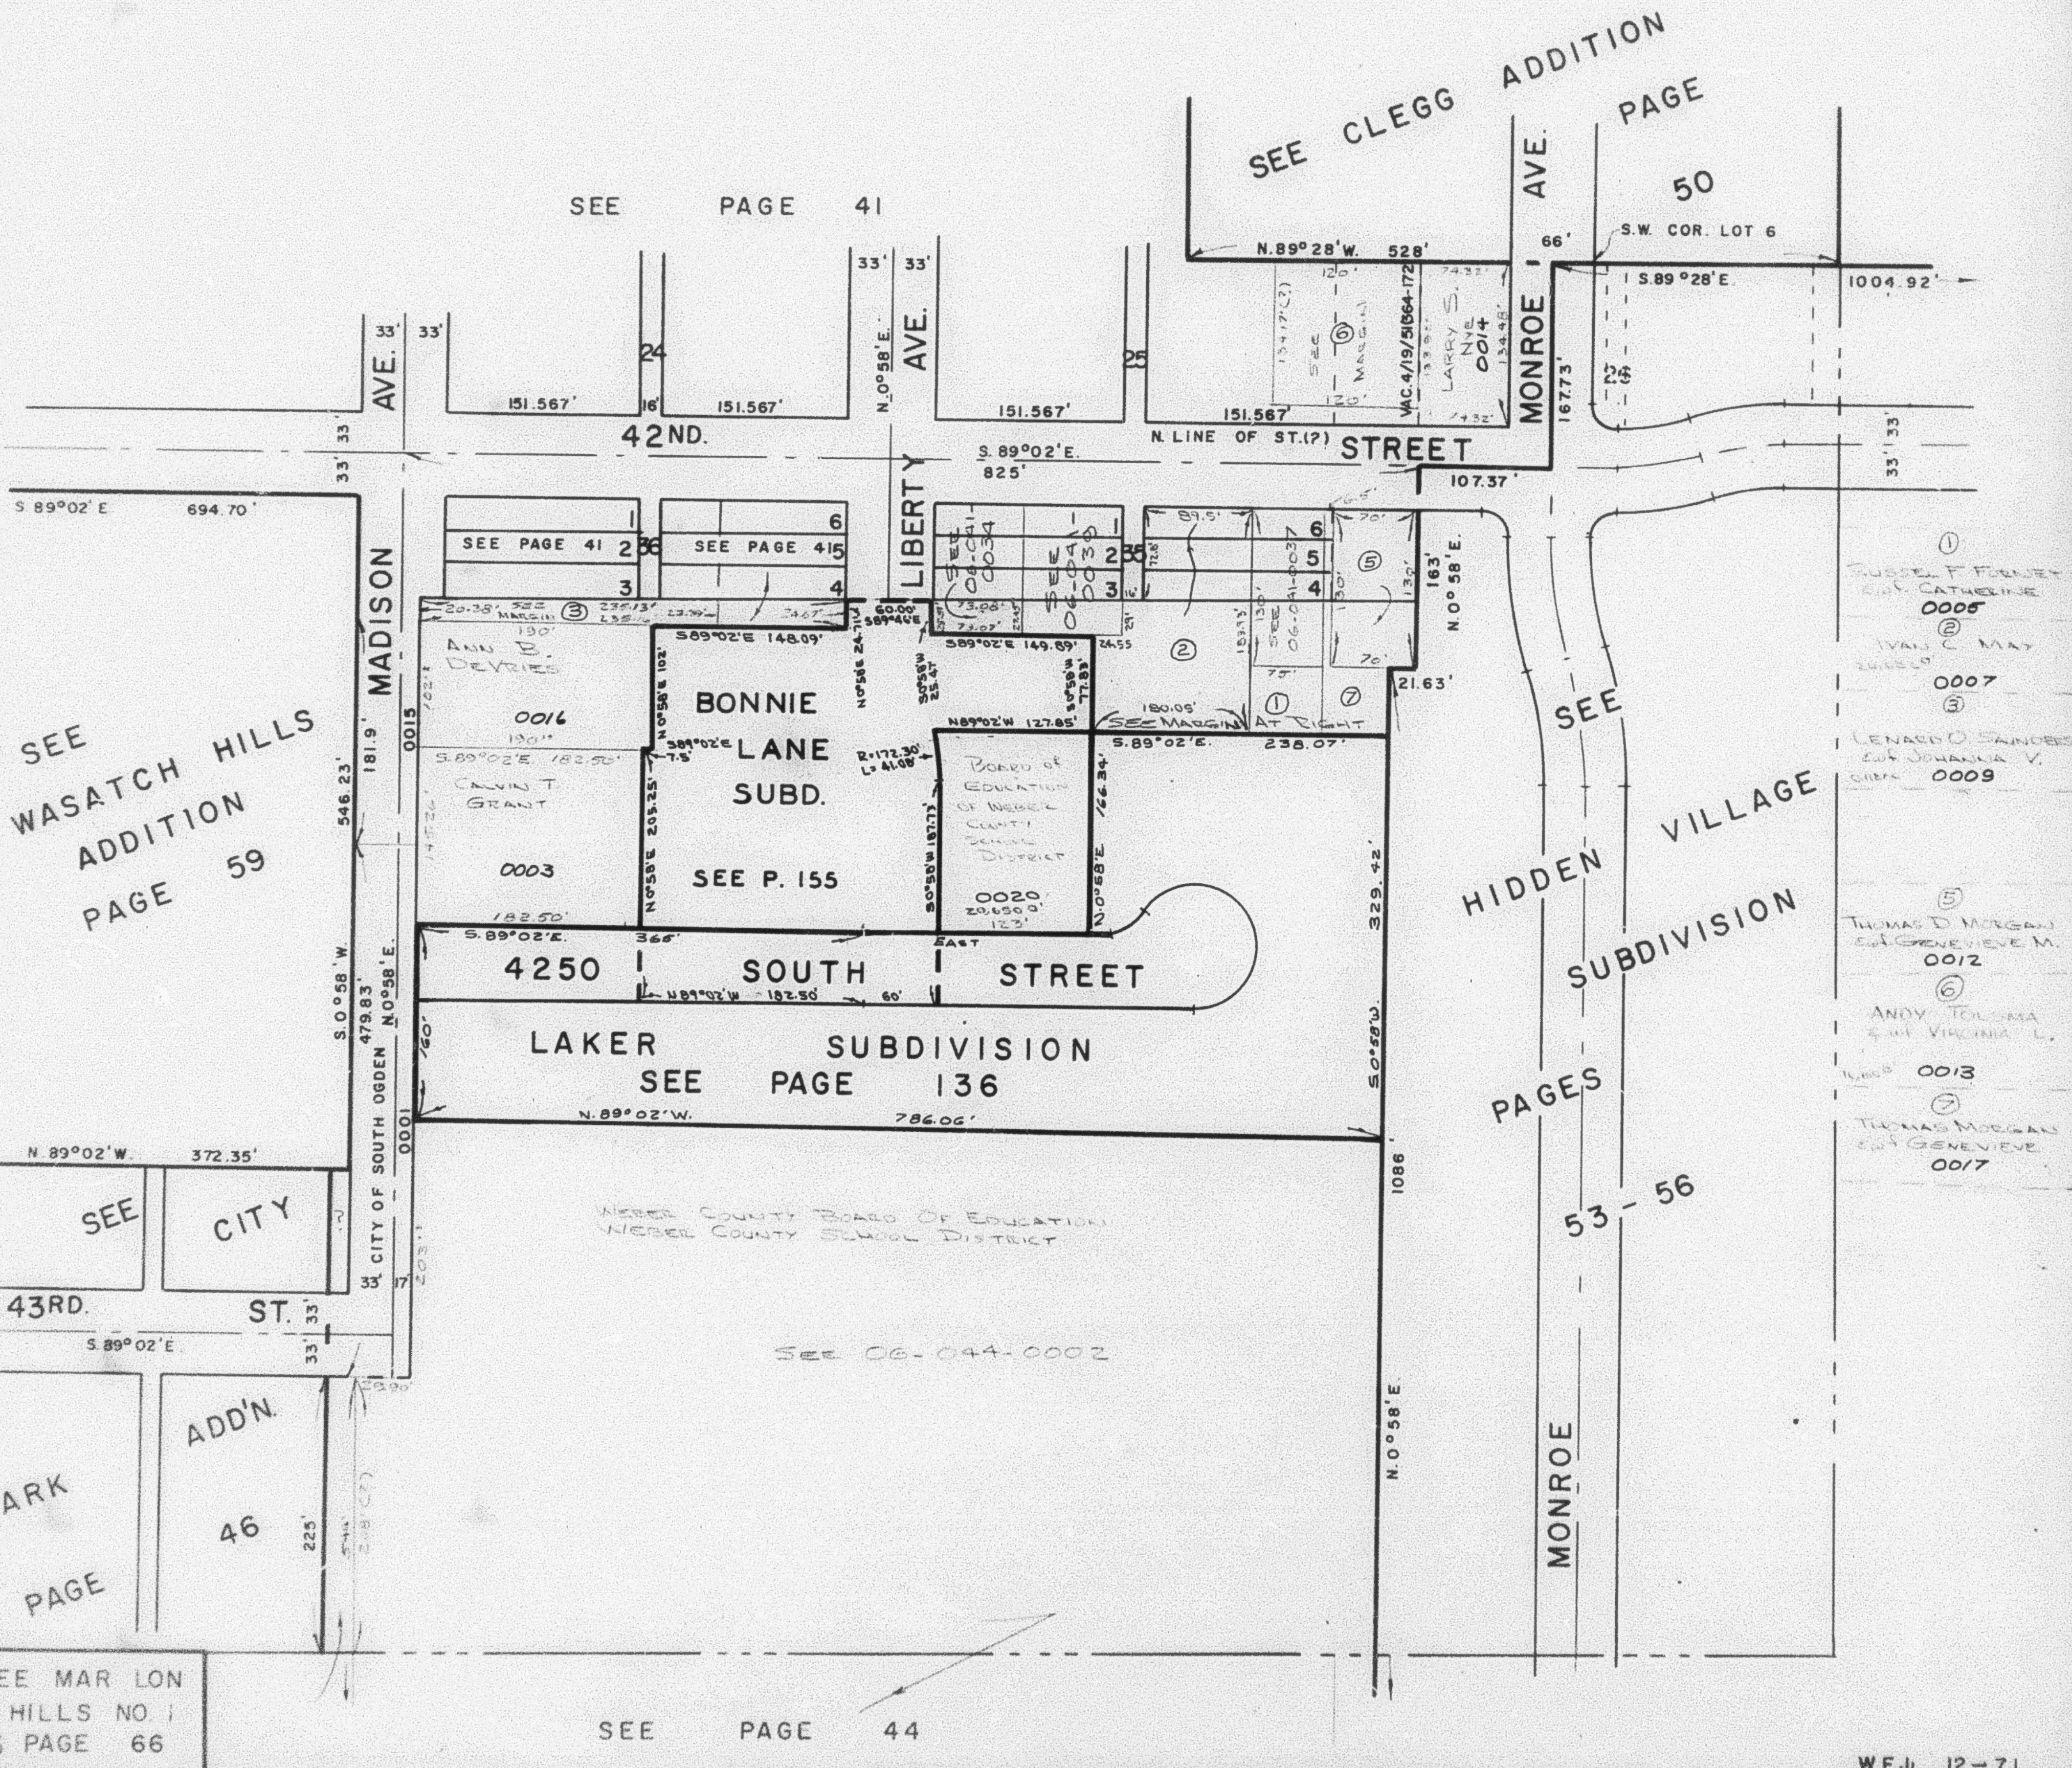

①
RUSSELL F. FORTNEY
ET AL. CATHERINE
0005
②
IVAN C. MAY
0007
③
LEONARD O. SANDERS
ET AL. JOHANNA V.
0009

⑤
THOMAS D. MORGAN
ET AL. GENEVIEVE M.
0012
⑥
ANDY TOLSON
ET AL. VIRGINIA L.
0013
⑦
THOMAS MORGAN
ET AL. GENEVIEVE
0017

SEE PAGE 44