

PART OF N.W. 1/4 OF SEC. 9, T. 5 N., R. 1 W., S. L. B. & M.

42

SOUTH OGDEN PLAT 'A'

PART OF BLOCKS 25, 26, 35, 36

PAGE 43 OMITTED

TAXING UNIT: 27


IN SOUTH OGDEN CITY

PREFIX: 06-042

SCALE 1"=100'

SEE PAGE 41

SEE CLEGG ADDITION
PAGE 50

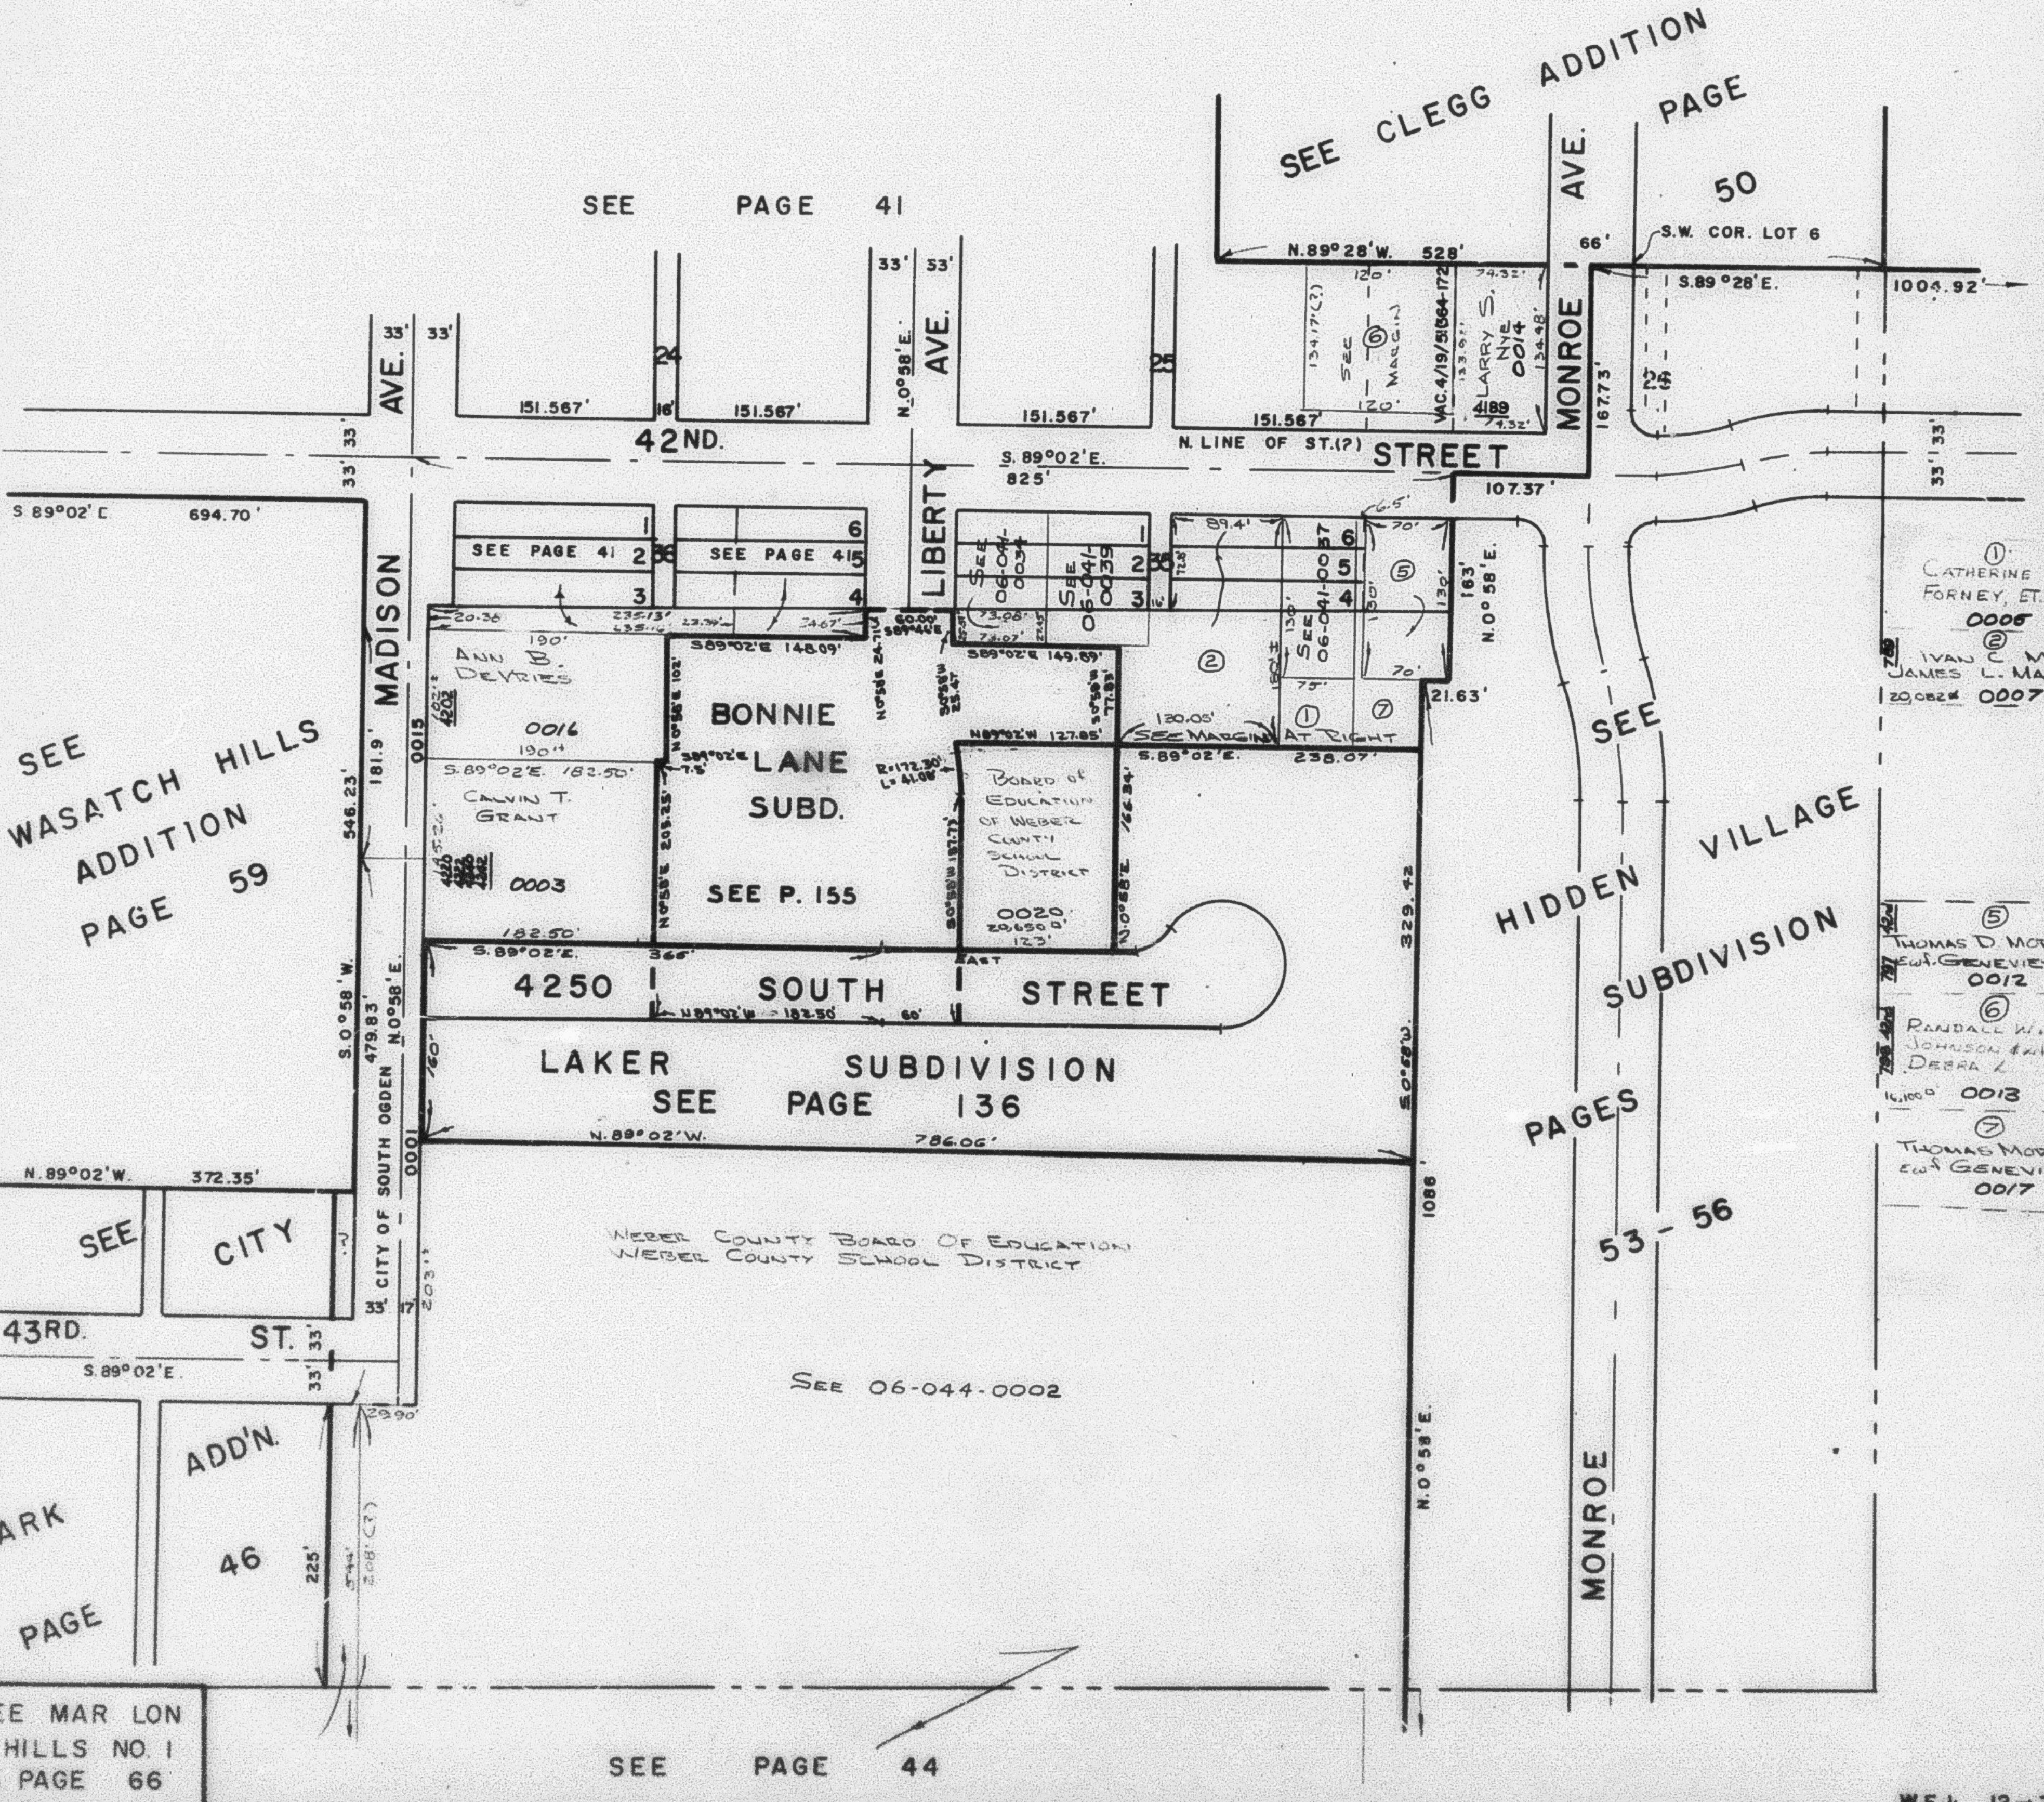

- ① CATHERINE J. FORNEY, ETAL. 0005
- ② IVAN C. MAY & JAMES L. MAY 20,082 0007
- ⑤ THOMAS D. MORGAN & GENEVIEVE M. 0012
- ⑥ RANDALL W. JOHNSON & DEBRA L. 10,100 0013
- ⑦ THOMAS MORGAN & GENEVIEVE 0017

SEE MAR LON
HILLS NO. 1
6 PAGE 66

SEE PAGE 44