

PART OF THE N 1/2 OF SEC. 9, T.5N., R.1W., S.L.B. & M.
SOUTH OGDEN PLAT "A" & CITY PARK ADDITION

TAXING UNIT: 27

BLOCKS 39 & 40

IN SOUTH OGDEN CITY


BLOCKS 1 & 2

SCALE 1" = 50'

SEE PAGE 39

42ND. STREET

STREET

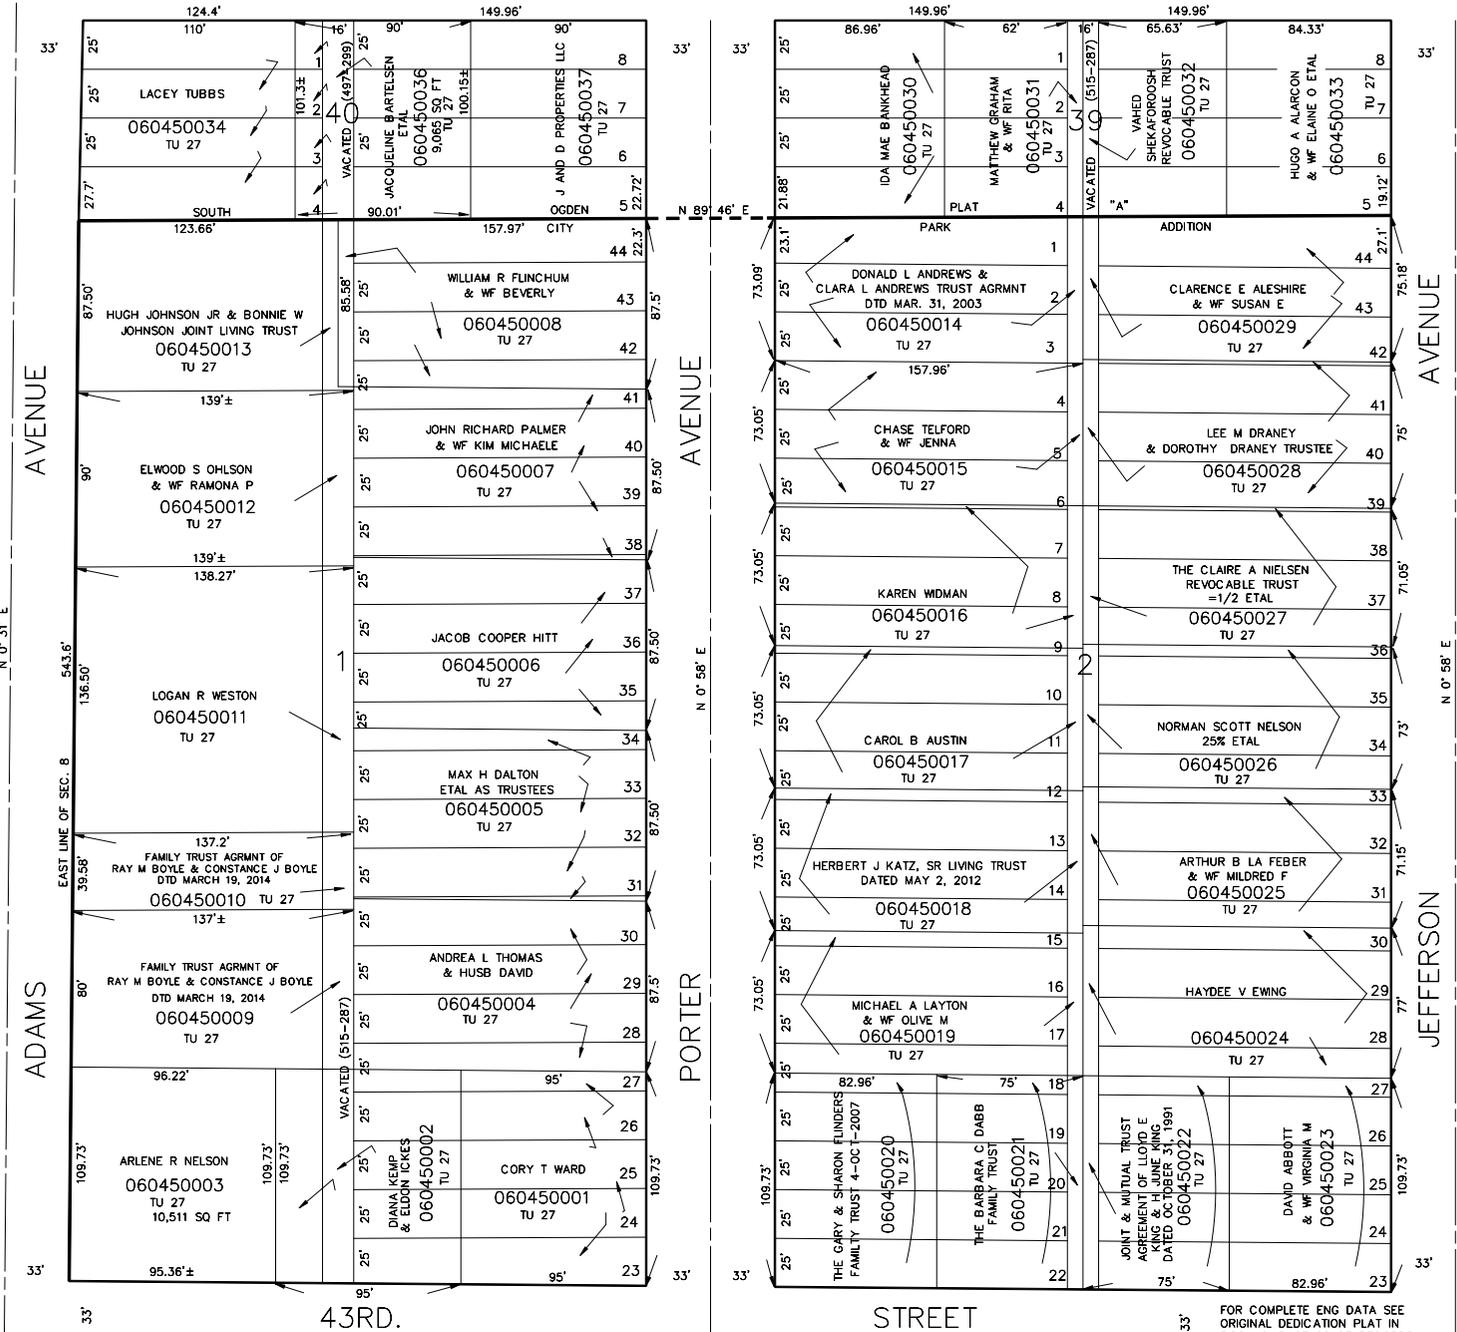

SEE PAGE 19

N 0° 31' E

ADAMS AVENUE

ADAMS

PORTER AVENUE

PORTER

JEFFERSON AVENUE

JEFFERSON

SEE PAGE 59

N 0° 58' E

FOR COMPLETE ENG DATA SEE ORIGINAL DEDICATION PLAT IN BOOK 6, PAGE 22 OF RECORDS.