

PART OF N.W. 1/4 OF SEC. 9, T.5N., R.1W., S.L.B.&M.

46

CITY PARK ADDITION

PART OF BLOCKS 3, 4, 5, & 6

IN SOUTH OGDEN CITY

TAXING UNIT 27


PREFIX: 06-046

SCALE 1" = 50'

CENTRAL WEBER SEWER IMPROVEMENT DISTRICT

WASATCH HILLS ADDITION
SEE P. 59

JEFFERSON
AVE.
(600 E. ST.)

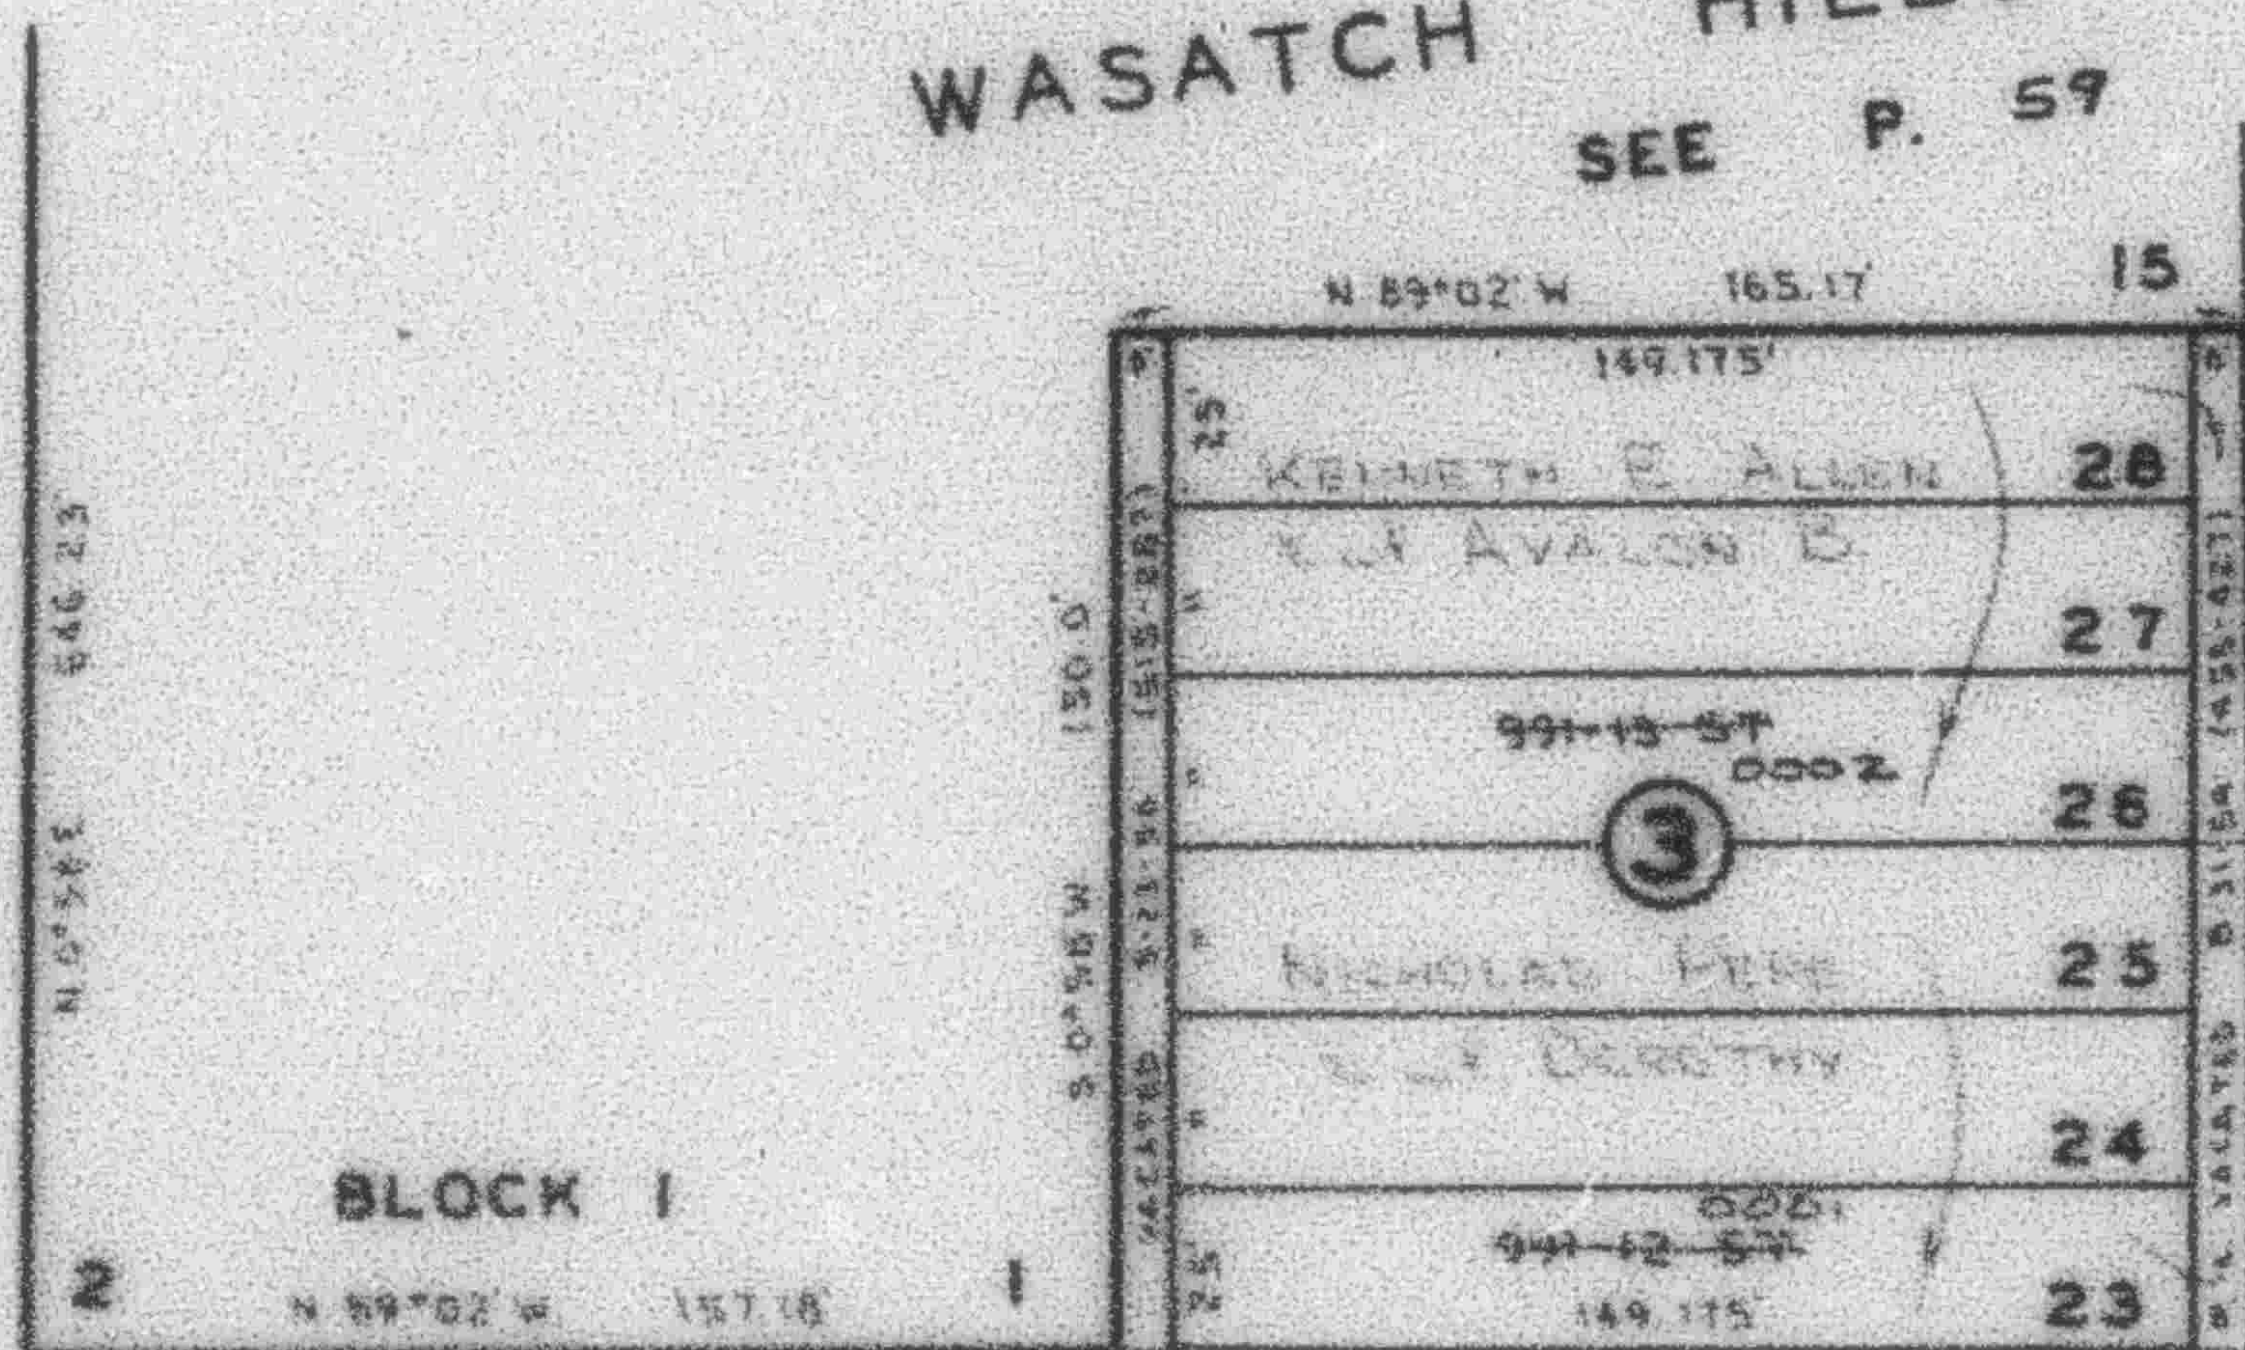

WYOMING
AVE.
(650 E. ST.)


43RD.

ST.

4300 SOUTH

ST.

JEFFERSON
AVE.
(600 E. ST.)

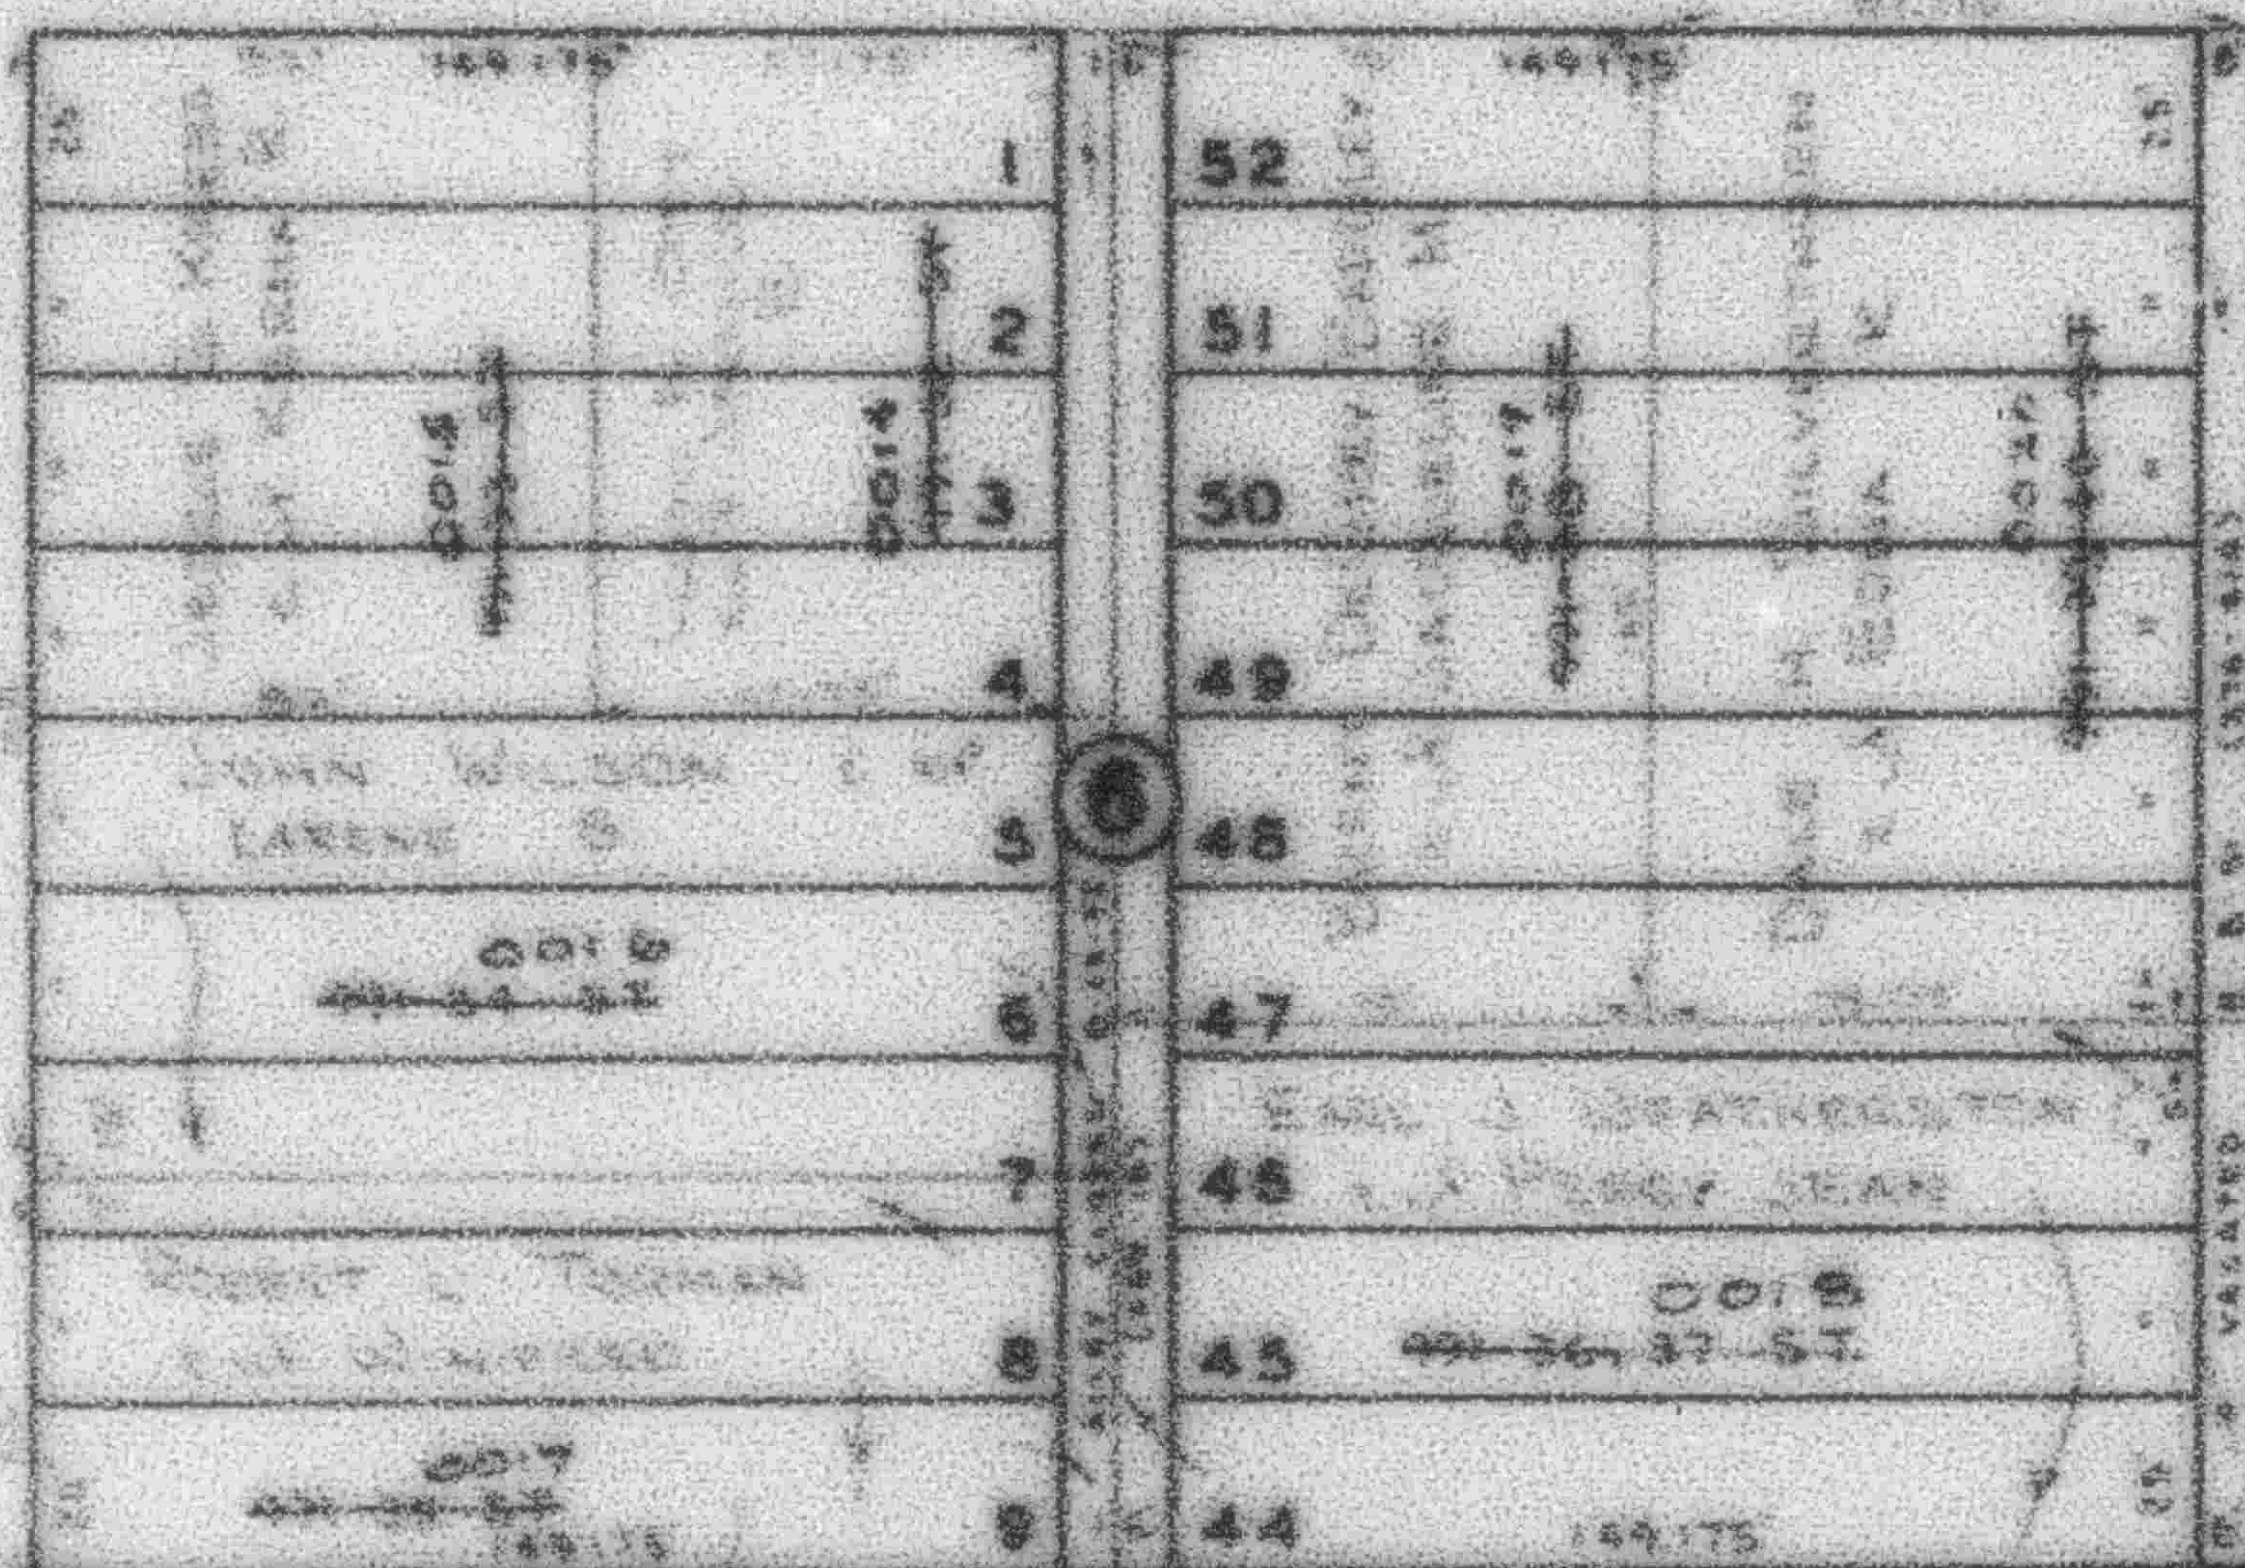

WYOMING
AVE.
(ORCHARD AVE.)

MAR LON HILLS NO. 1
SEE P. 66