

PART OF N.W. 1/4 OF SEC. 9, T.5N., R.1W., S.L.B.&M.

46

CITY PARK ADDITION

PART OF BLOCKS 3, 4, 5, & 6

IN SOUTH OGDEN CITY

TAXING UNIT: 27


PREFIX: 06-046

SCALE 1" = 50'


CENTRAL WEBER SEWER IMPROVEMENT DISTRICT

WASATCH HILLS ADDITION
SEE P. 59

JEFFERSON AVE.
(600 EAST ST.)

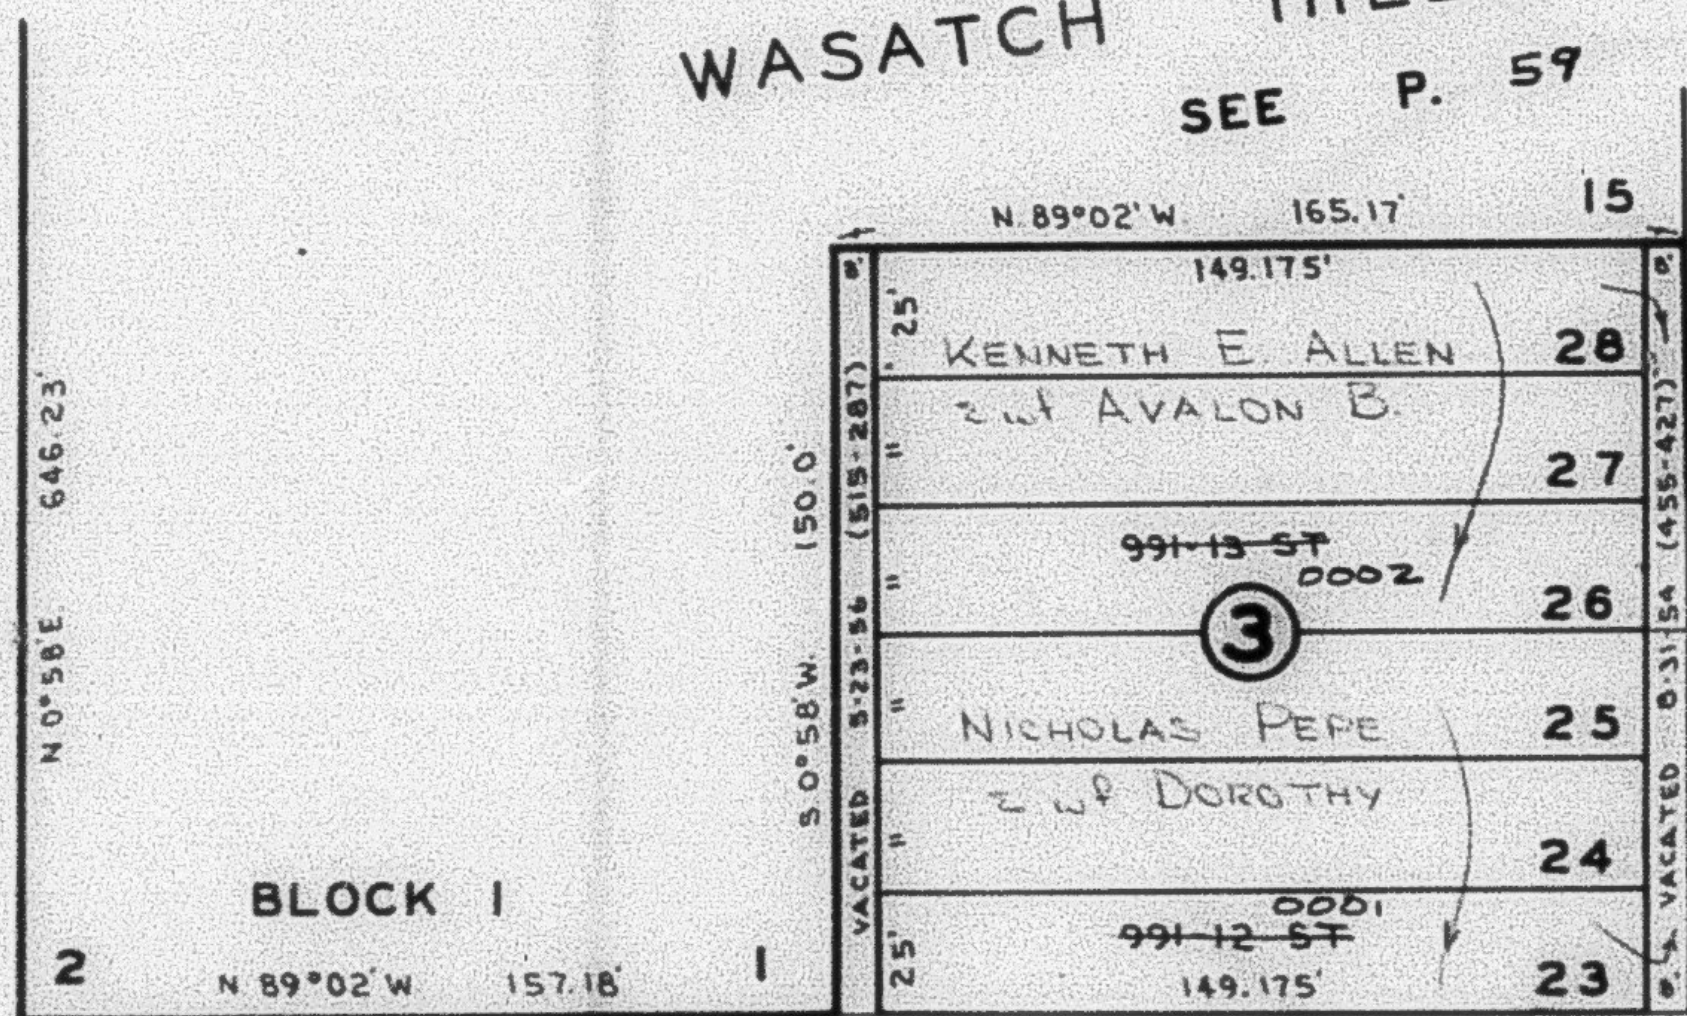

WYOMING AVE.
(650 E. ST.)

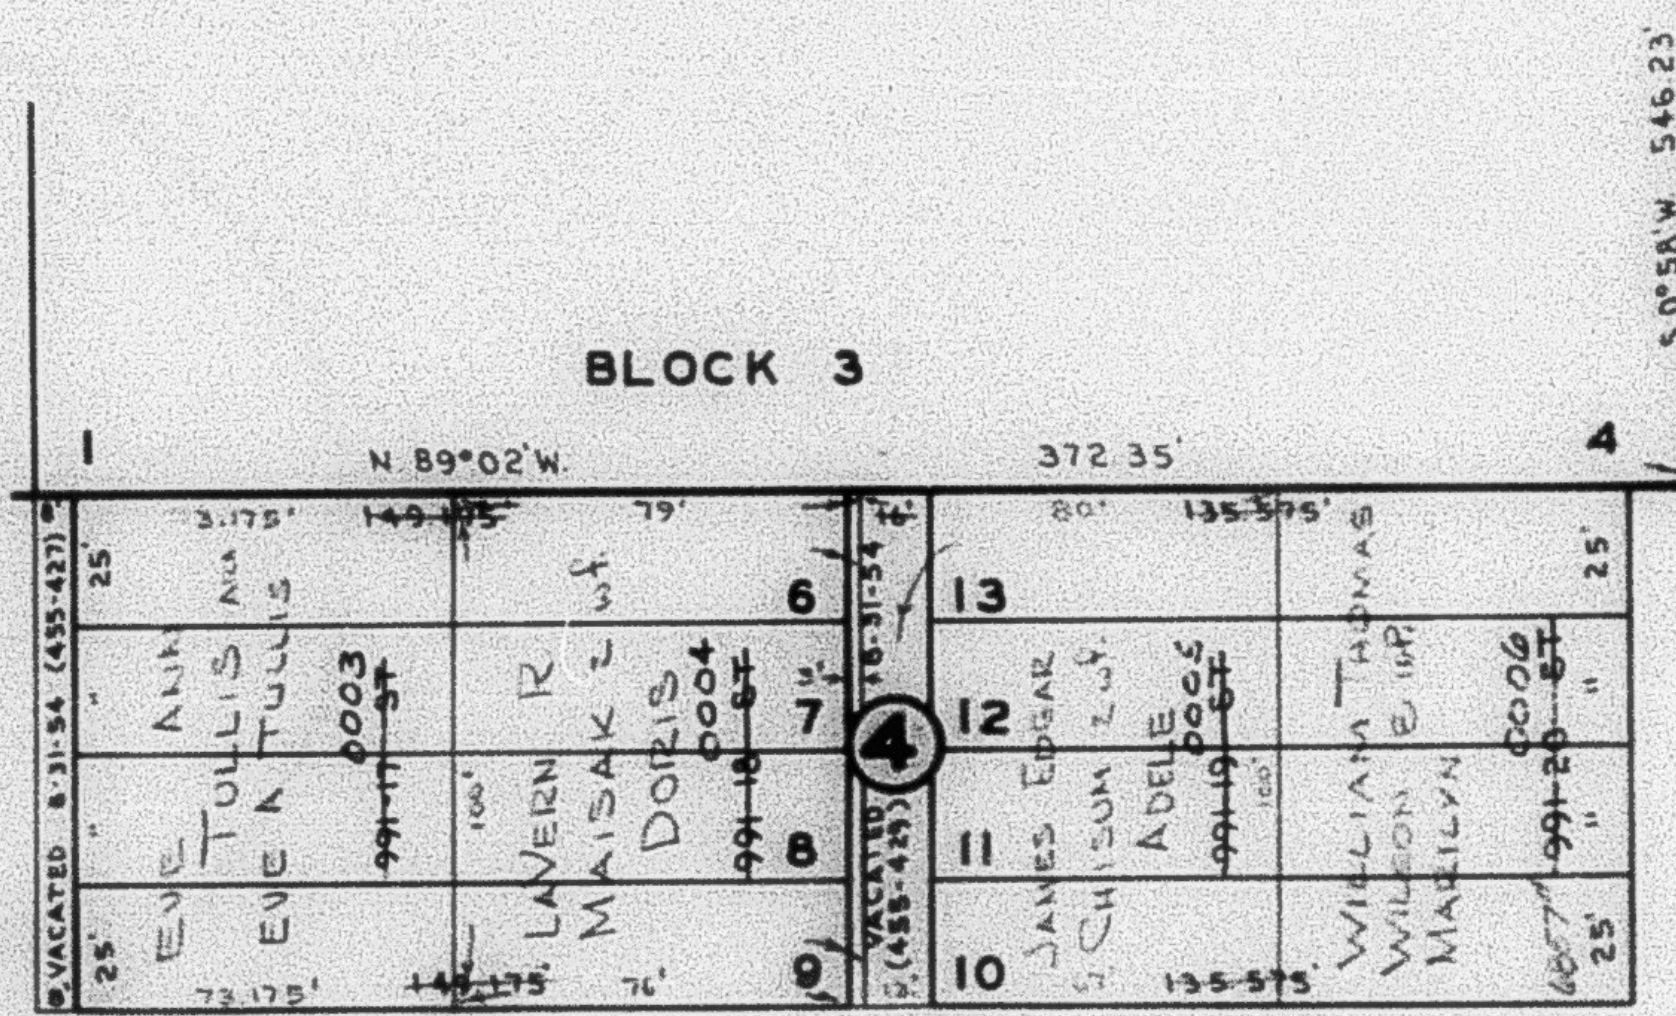

43RD. ST.

N. 89°02' W. 380.35'


4300 SOUTH

ST.


ST.

JEFFERSON AVE.
(600 EAST ST.)

WYOMING AVE.
(ORCHARD AVE.)

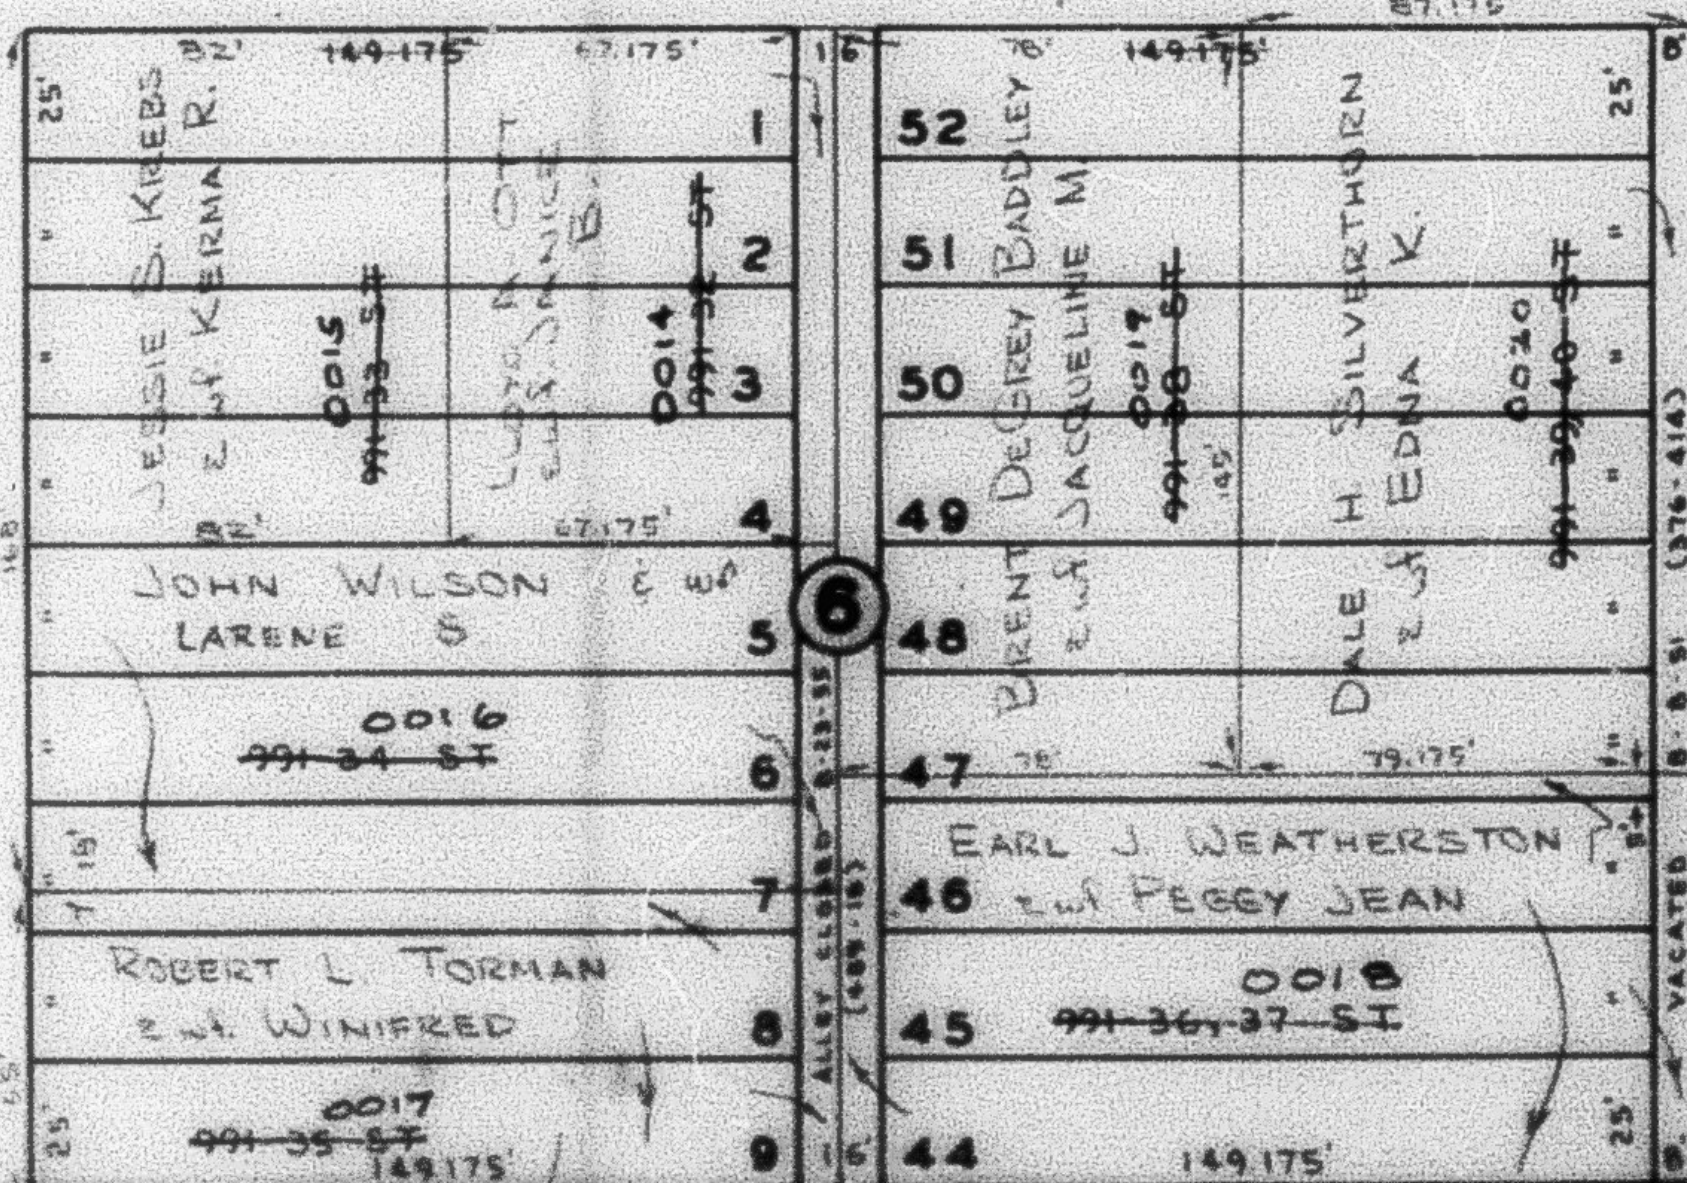

WYOMING AVE.
(ORCHARD AVE.)

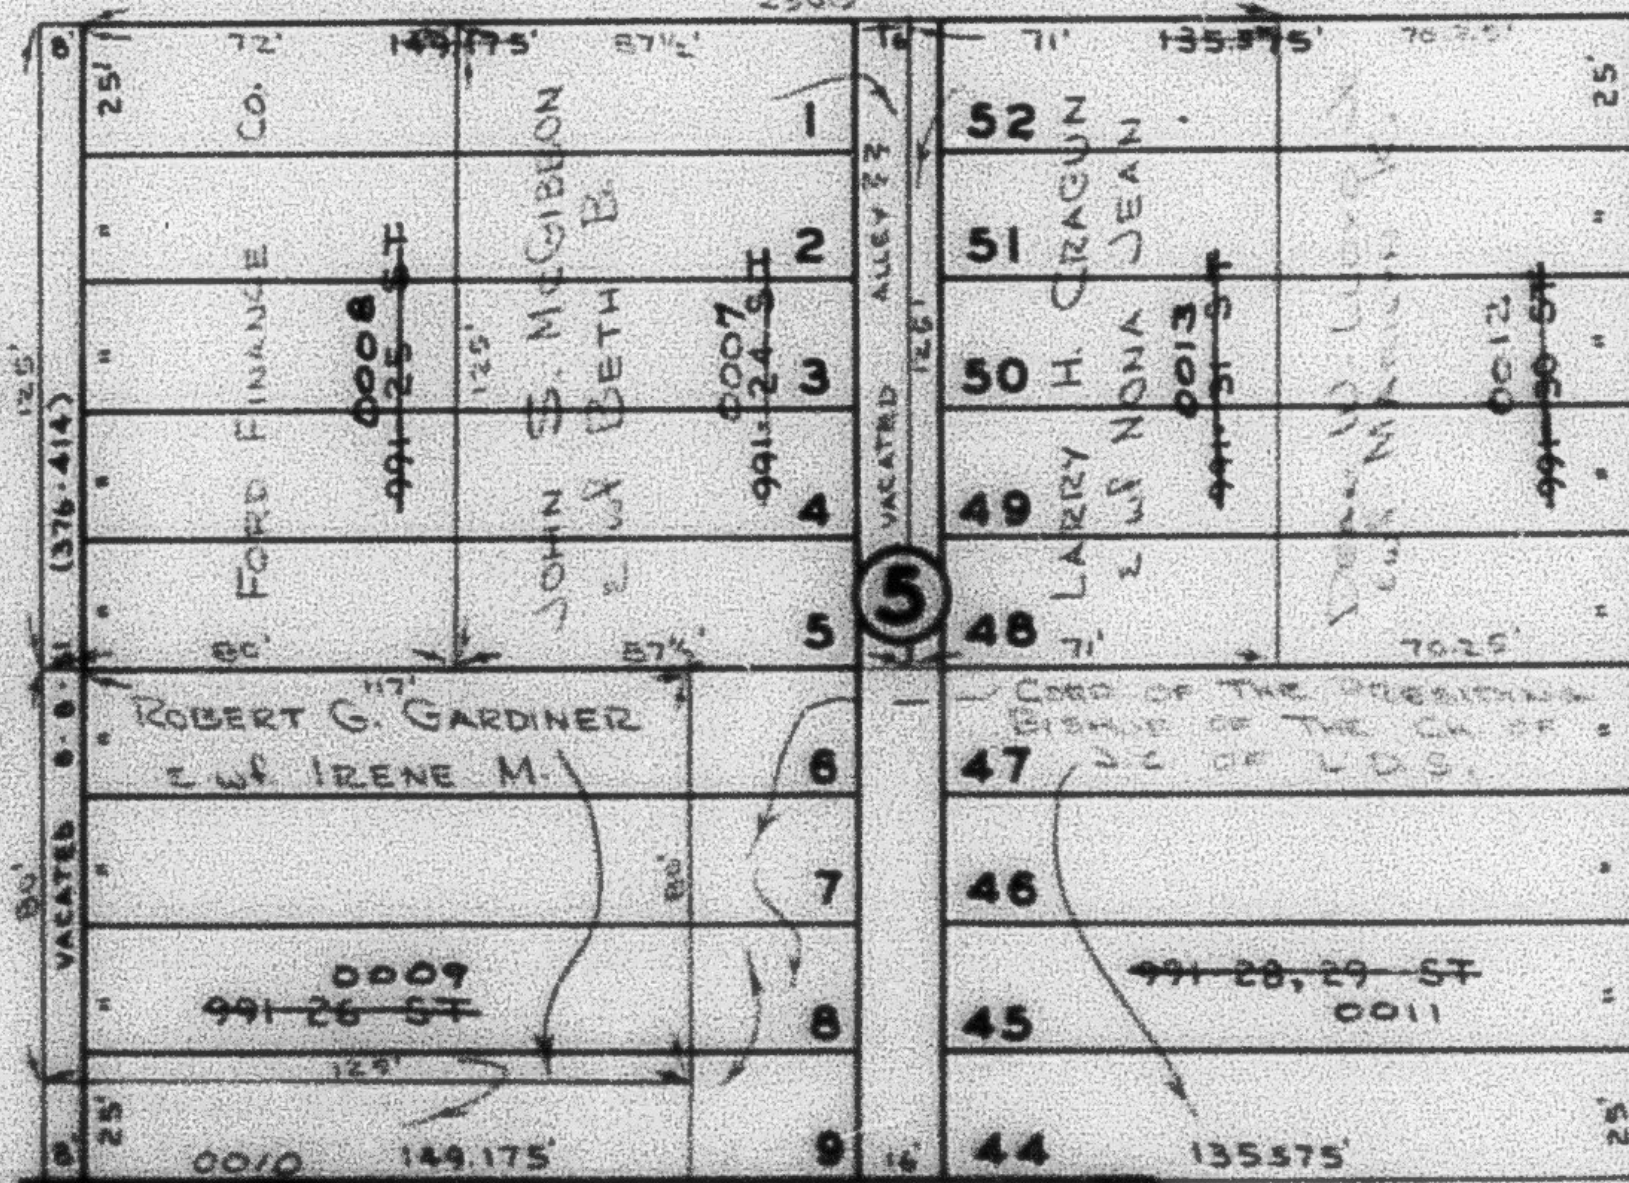

MAR LON HILLS NO. 1
SEE P. 66

SEE PAGE 42

SEE PAGE 47