

PART OF N.W. 1/4 OF SEC. 9, T.5N., R.1W., S.L.B.&M.

46

CITY PARK ADDITION

PART OF BLOCKS 3, 4, 5, & 6

IN SOUTH OGDEN CITY



TAXING UNIT: 27

PREFIX: 06-046

SCALE 1" = 50'

CENTRAL WEBER SEWER IMPROVEMENT DISTRICT

WASATCH HILLS ADDITION
SEE P. 59

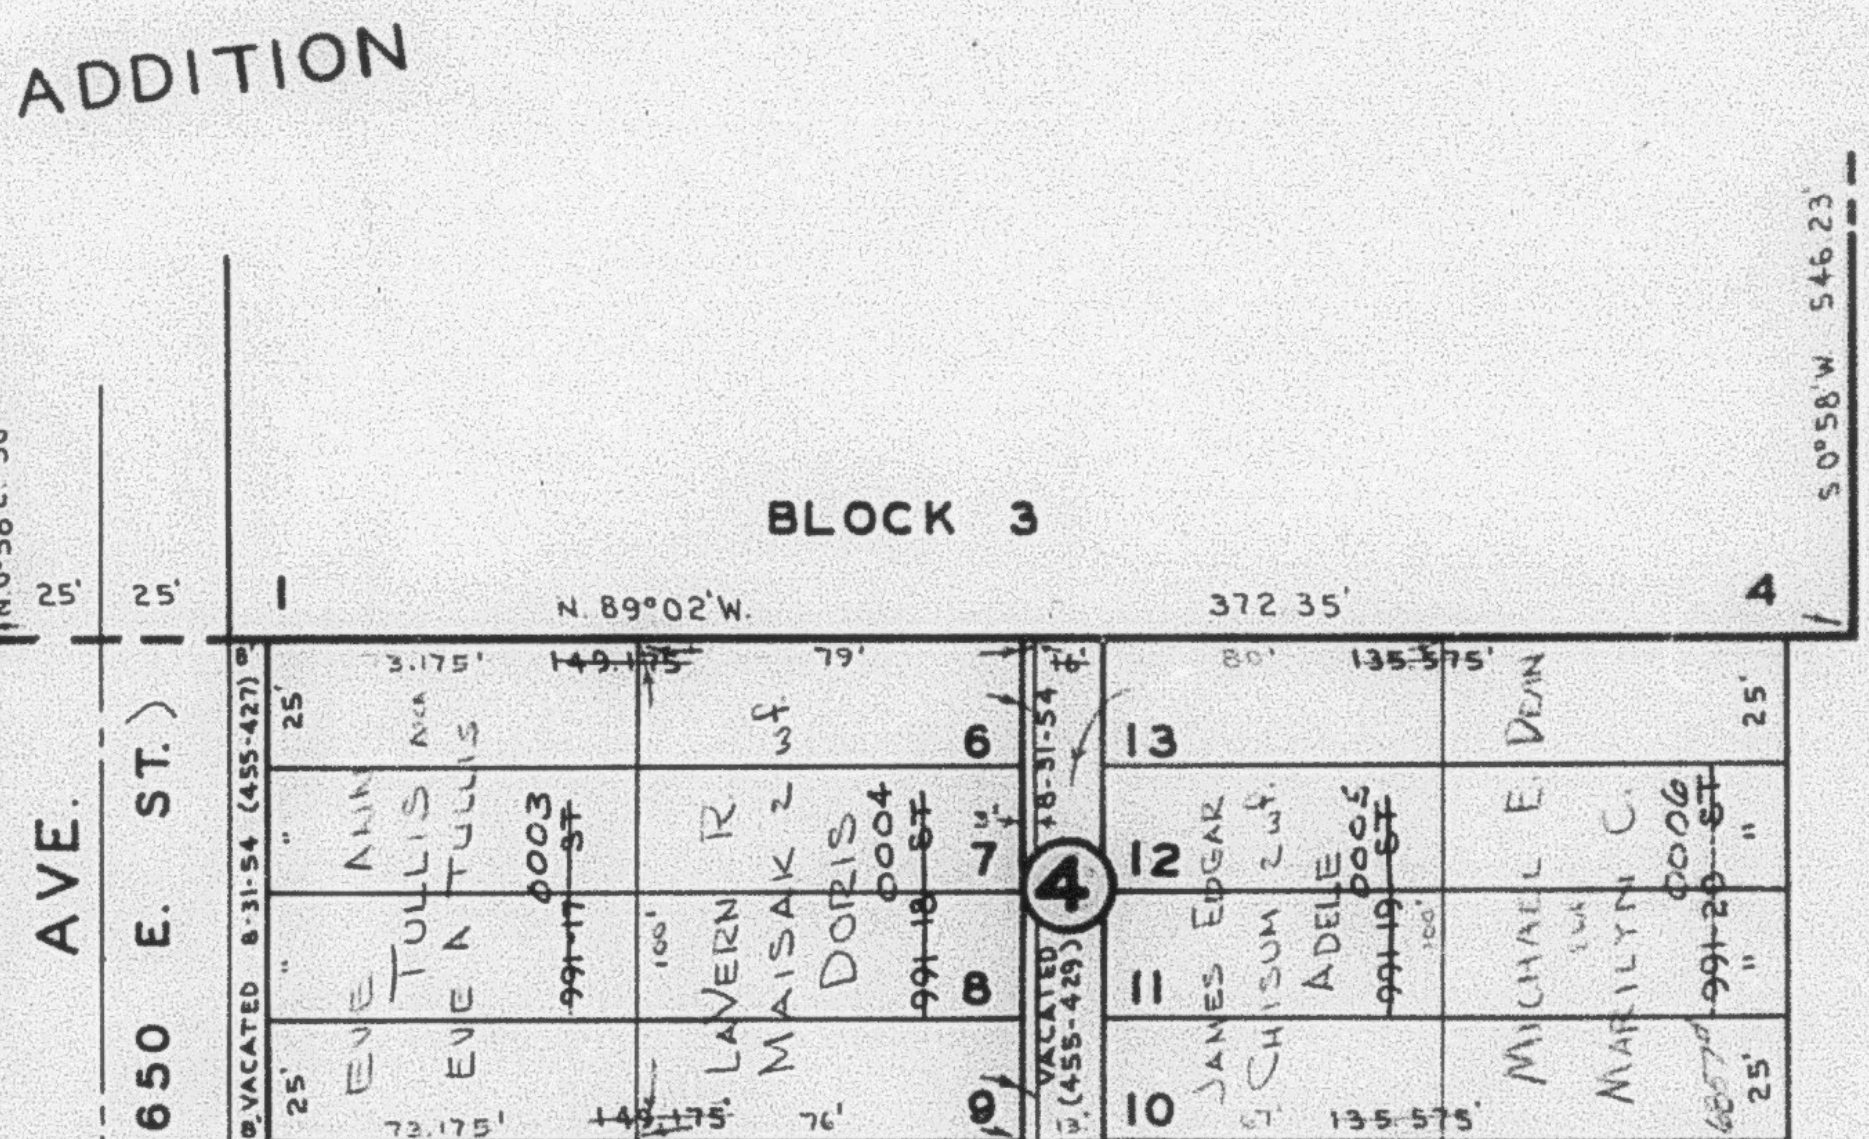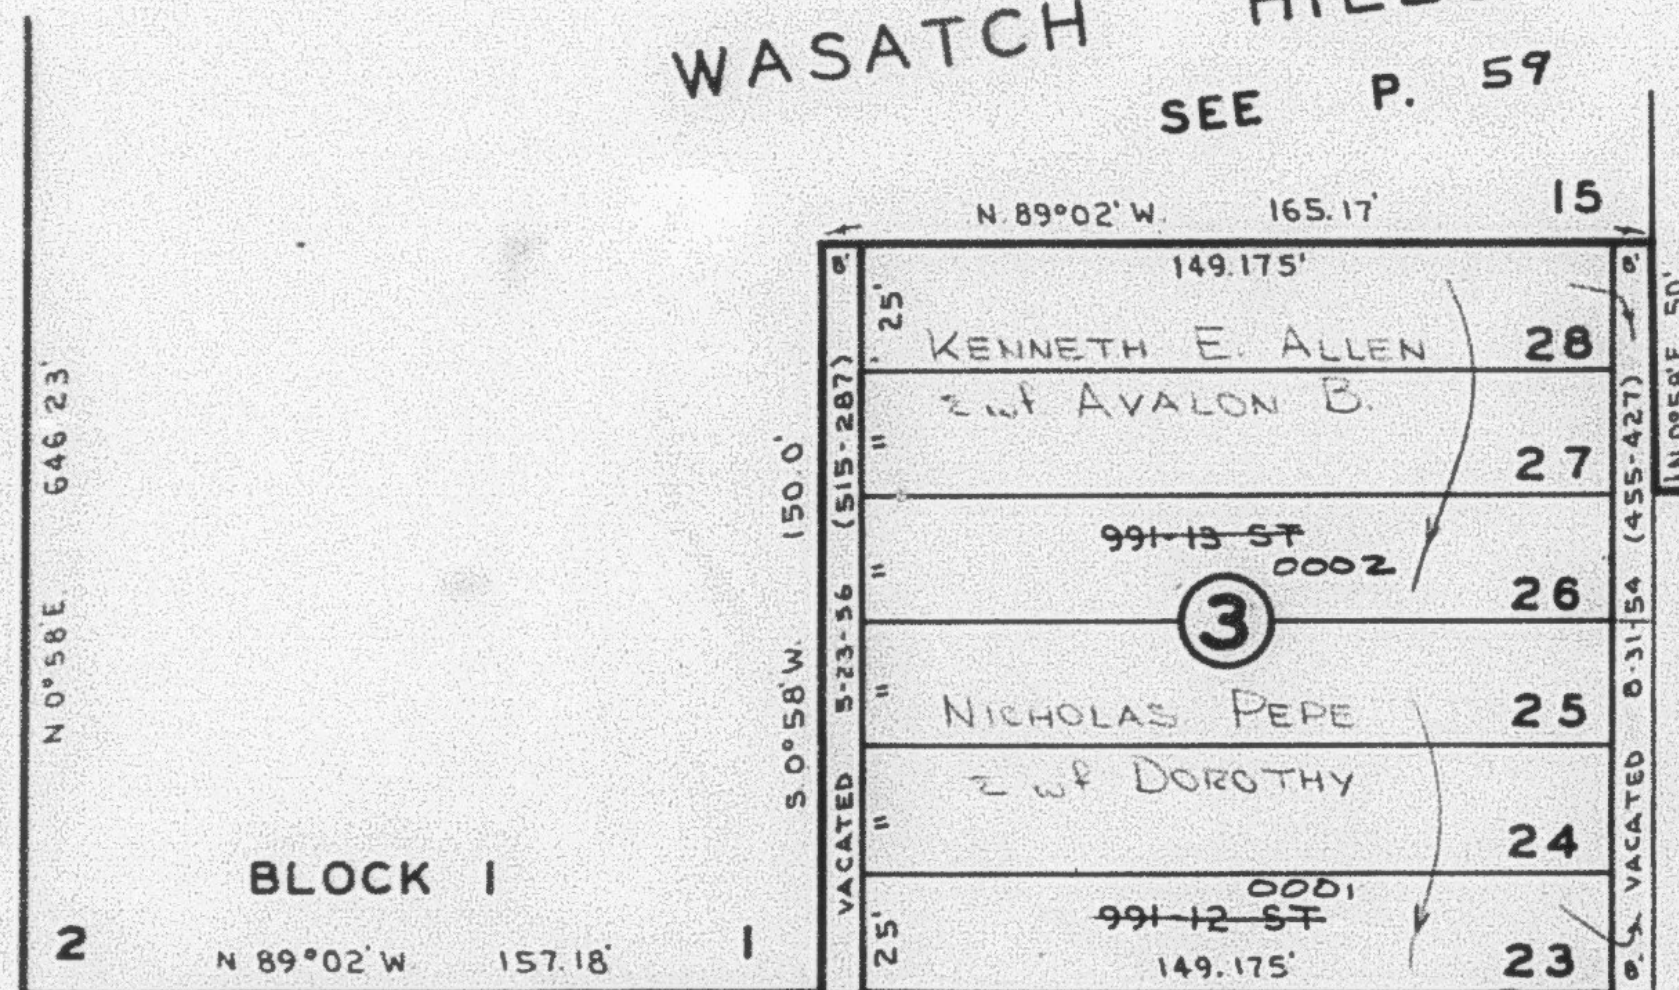

JEFFERSON AVE. (600 EAST ST.)



WYOMING AVE. (ORCHARD AVE.)

43RD. 4300 SOUTH ST.

ST.

JEFFERSON AVE. (600 EAST ST.)

WYOMING AVE. (ORCHARD AVE.)

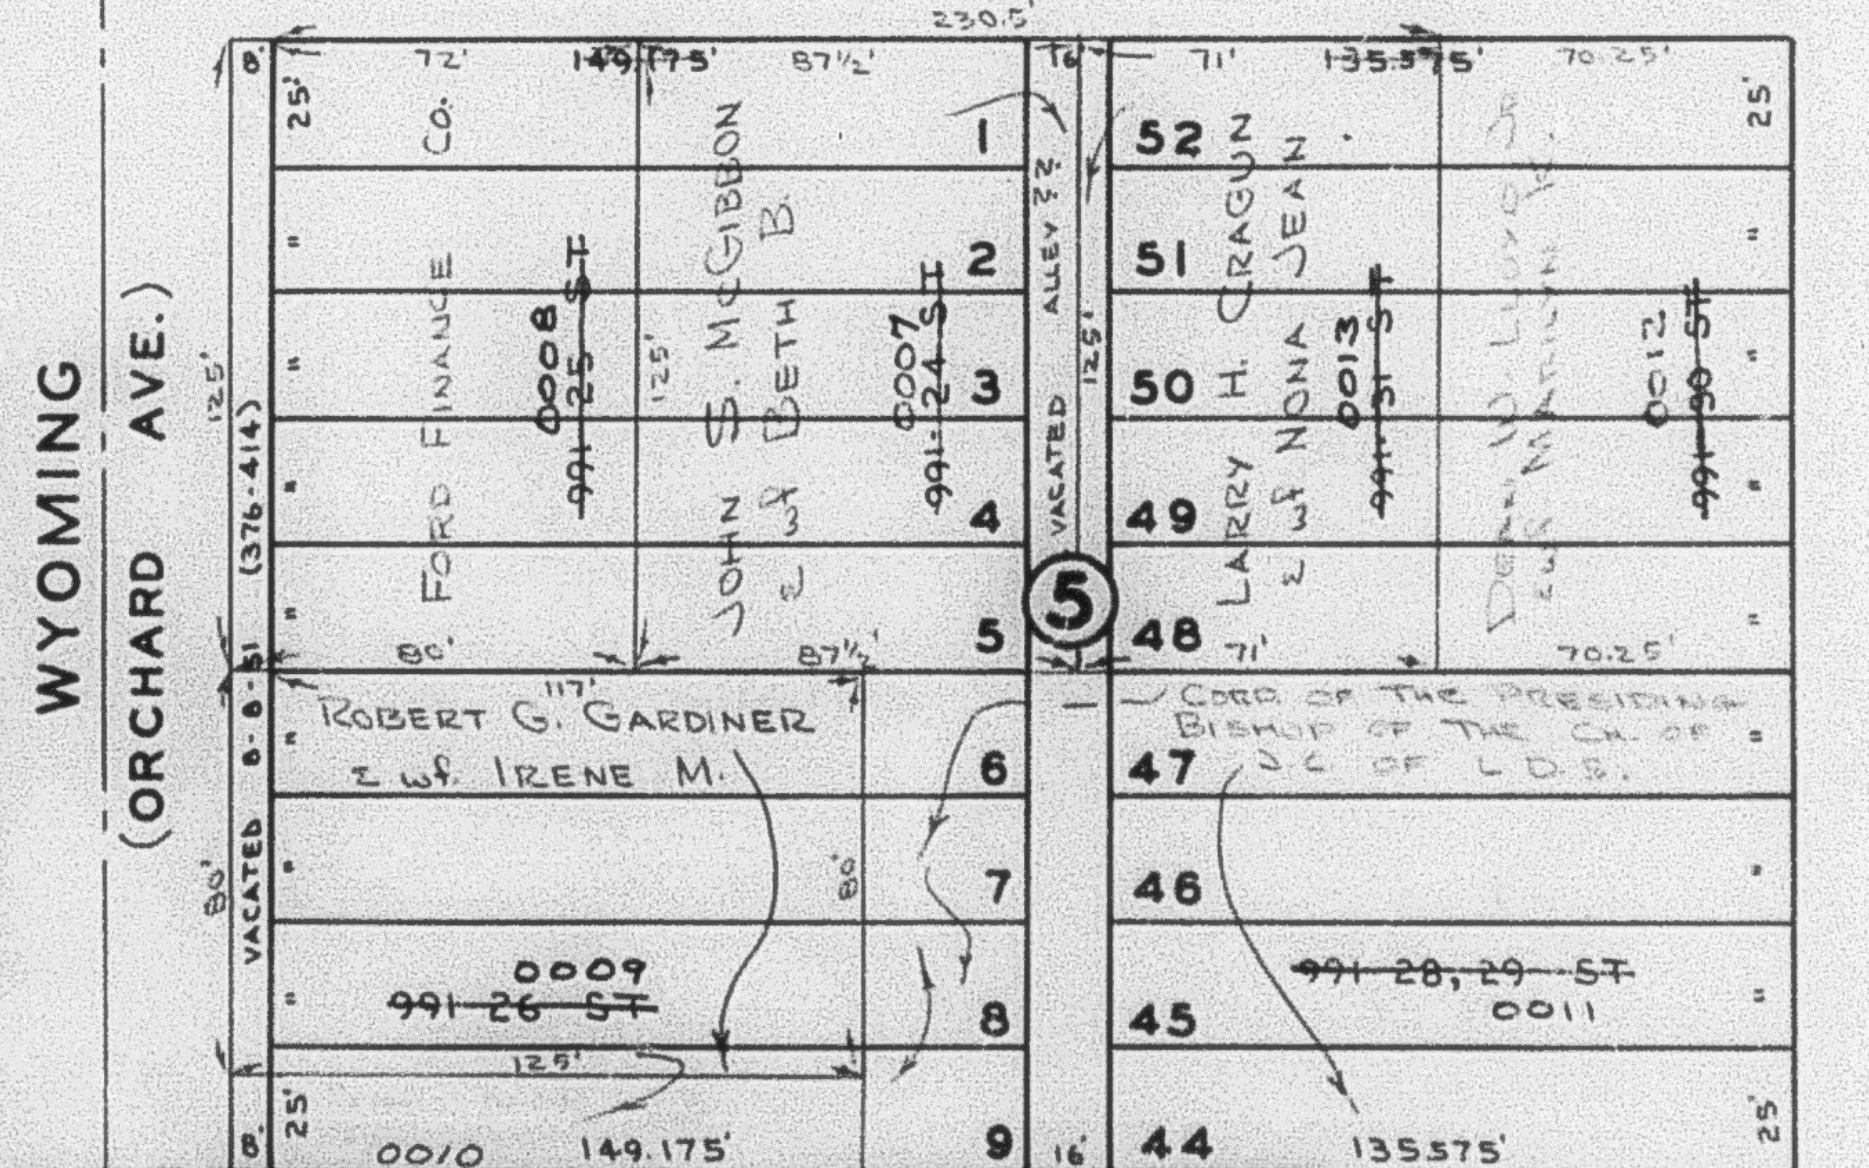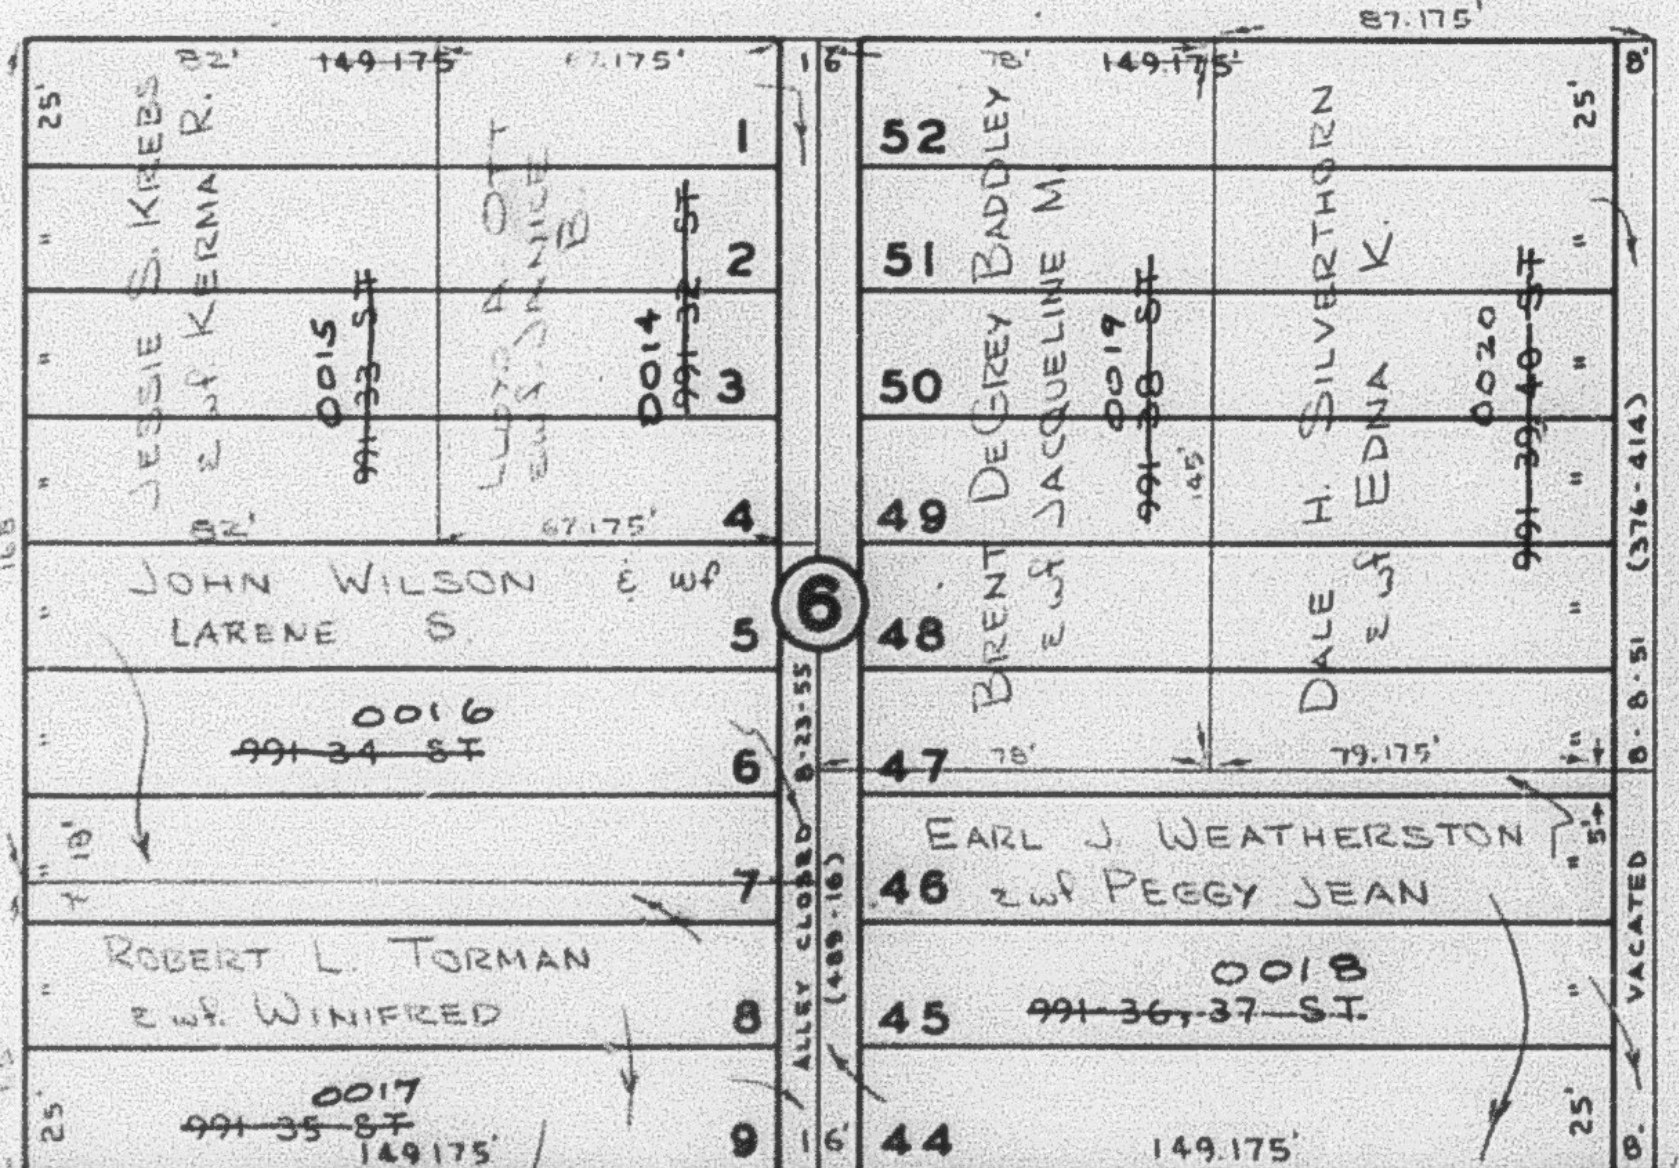

MAR LON HILLS NO. 1
SEE P. 66

PAGE 47

SEE

PAGE 42

SEE