

PART OF N.W. 1/4 OF SEC. 9, T.5N., R.1W., S.L.B.&M.

CITY PARK ADDITION

PART OF BLOCKS 3, 4, 5, & 6

IN SOUTH OGDEN CITY

SCALE 1" = 50'



TAXING UNIT: 27

PREFIX: 06-046

46

CENTRAL WEBER SEWER
IMPROVEMENT DISTRICT

WASATCH HILLS
SEE P. 59

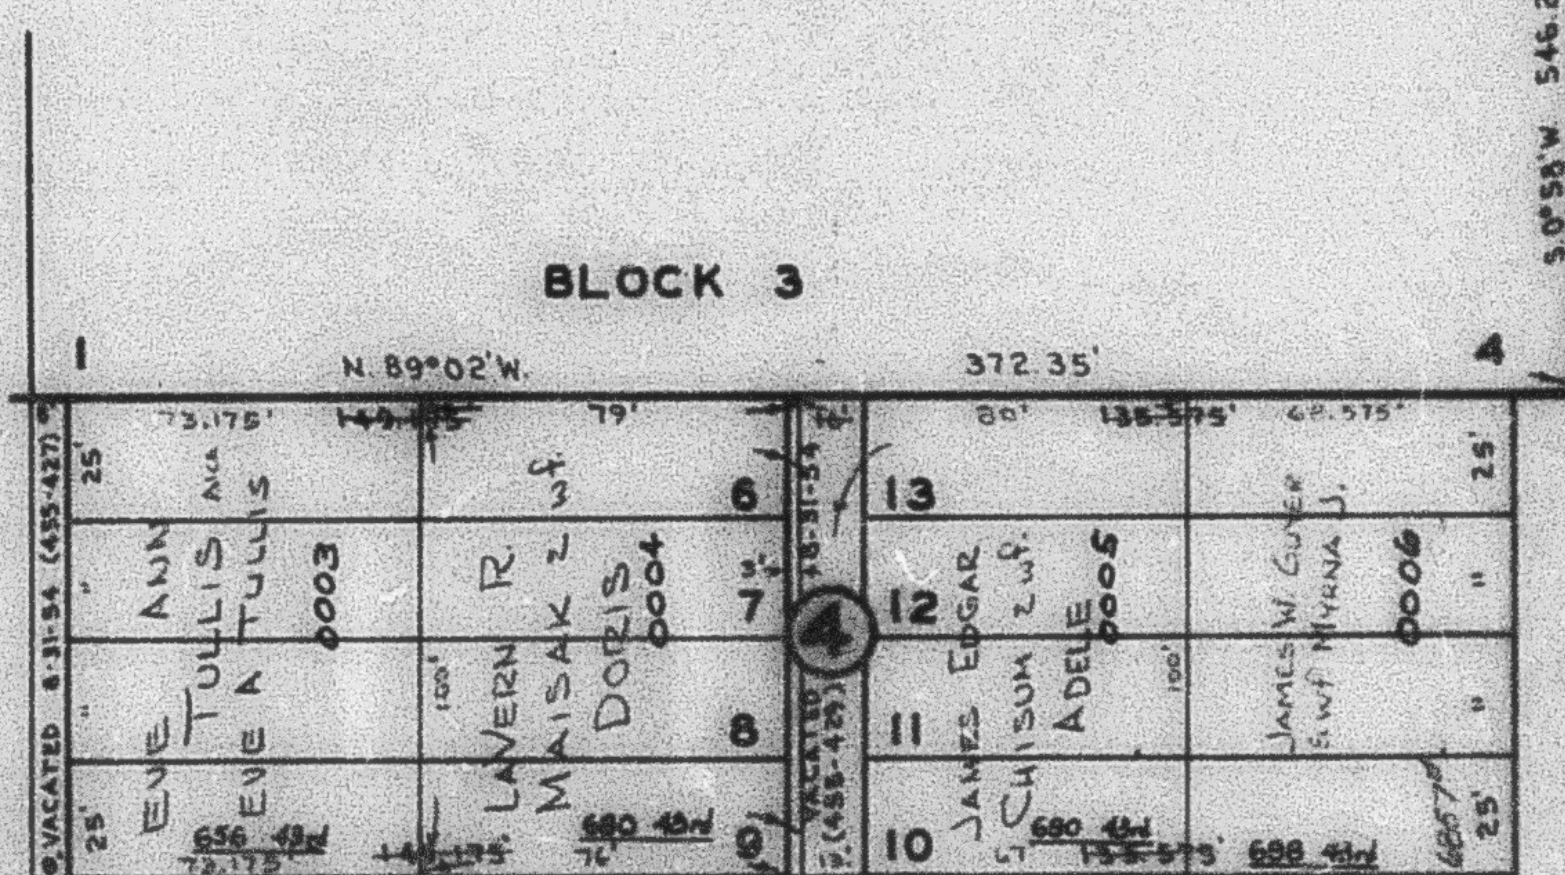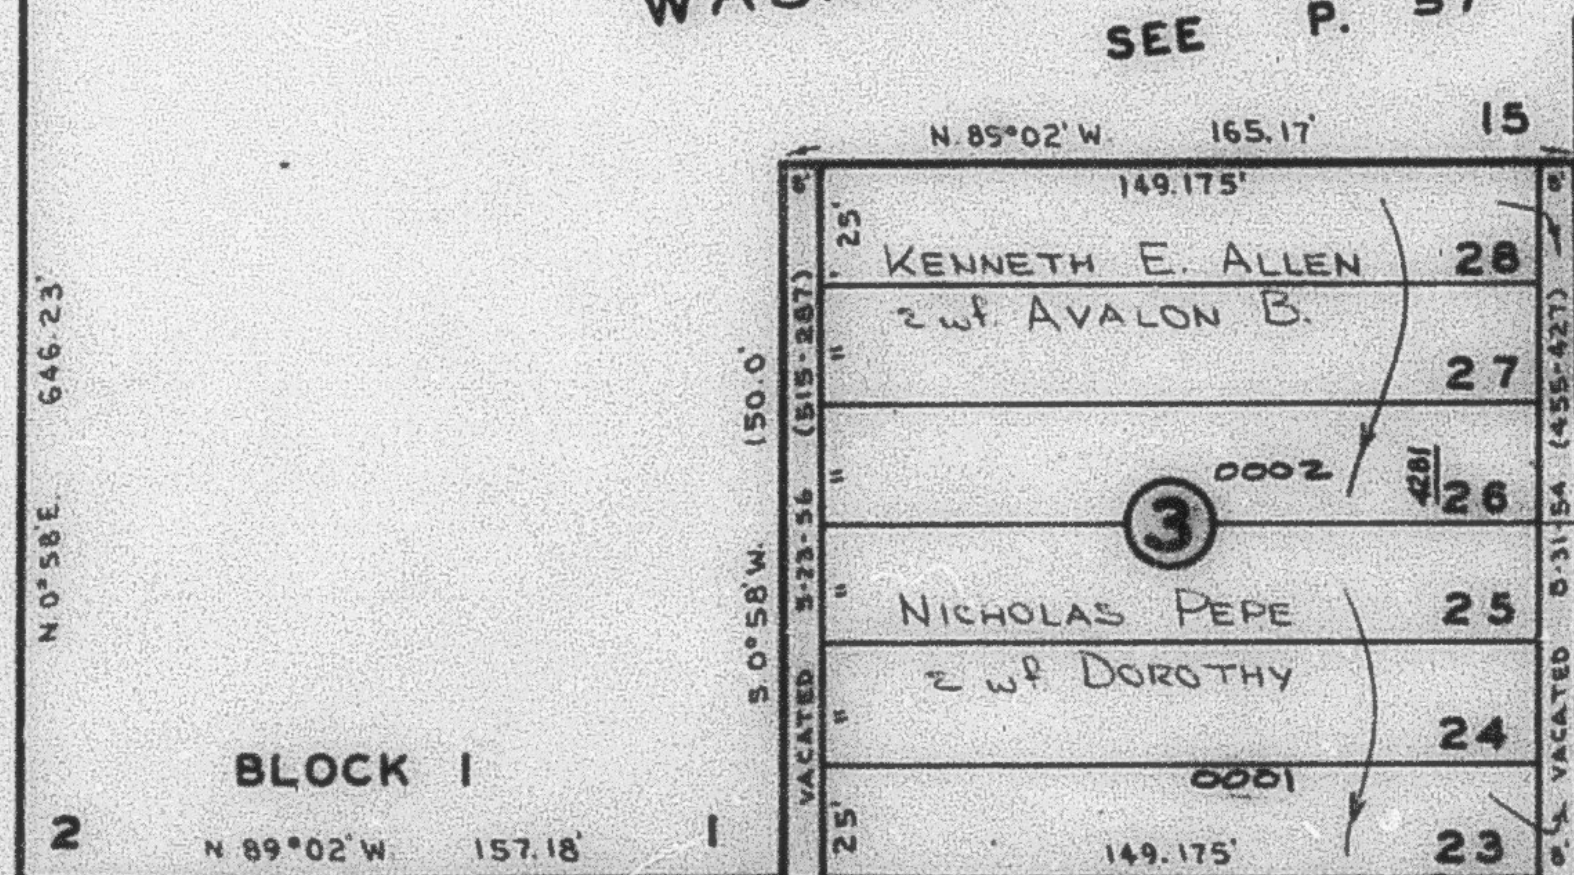

JEFFERSON
AVE.
(600 EAST ST.)

WYOMING
AVE.
(650 E. ST.)

43RD.



ST.

4300 SOUTH

ST.

JEFFERSON
AVE.
(600 EAST ST.)

WYOMING
AVE.
(ORCHARD AVE.)

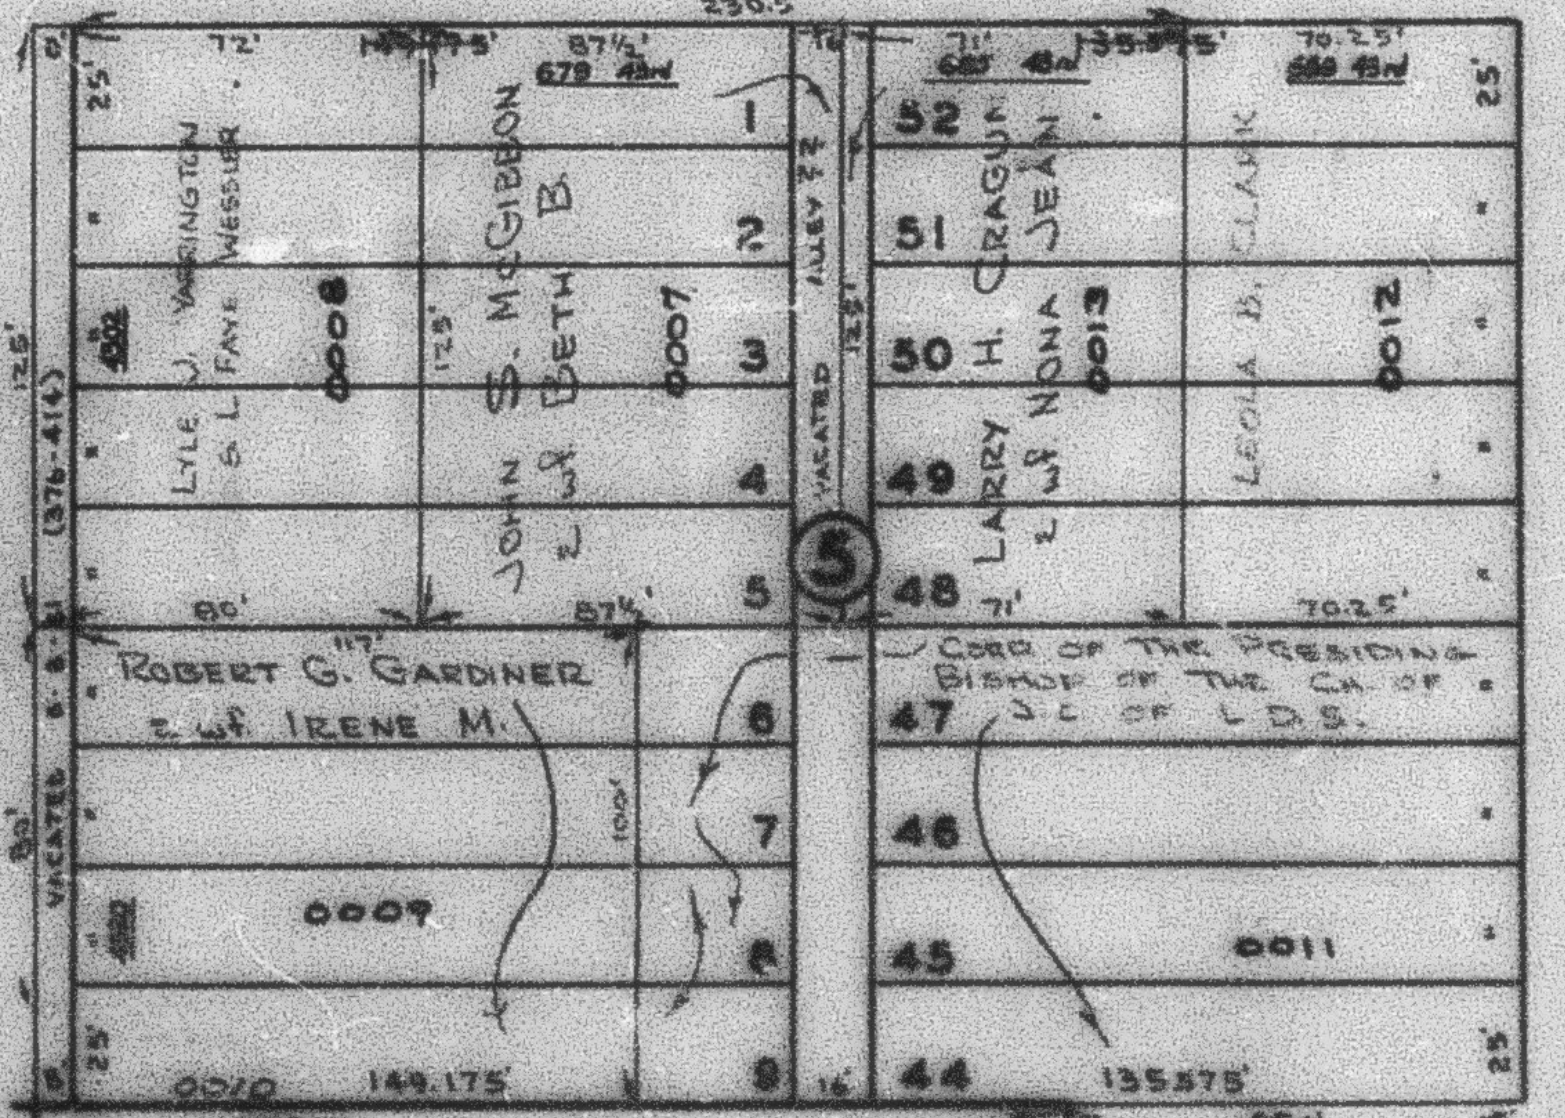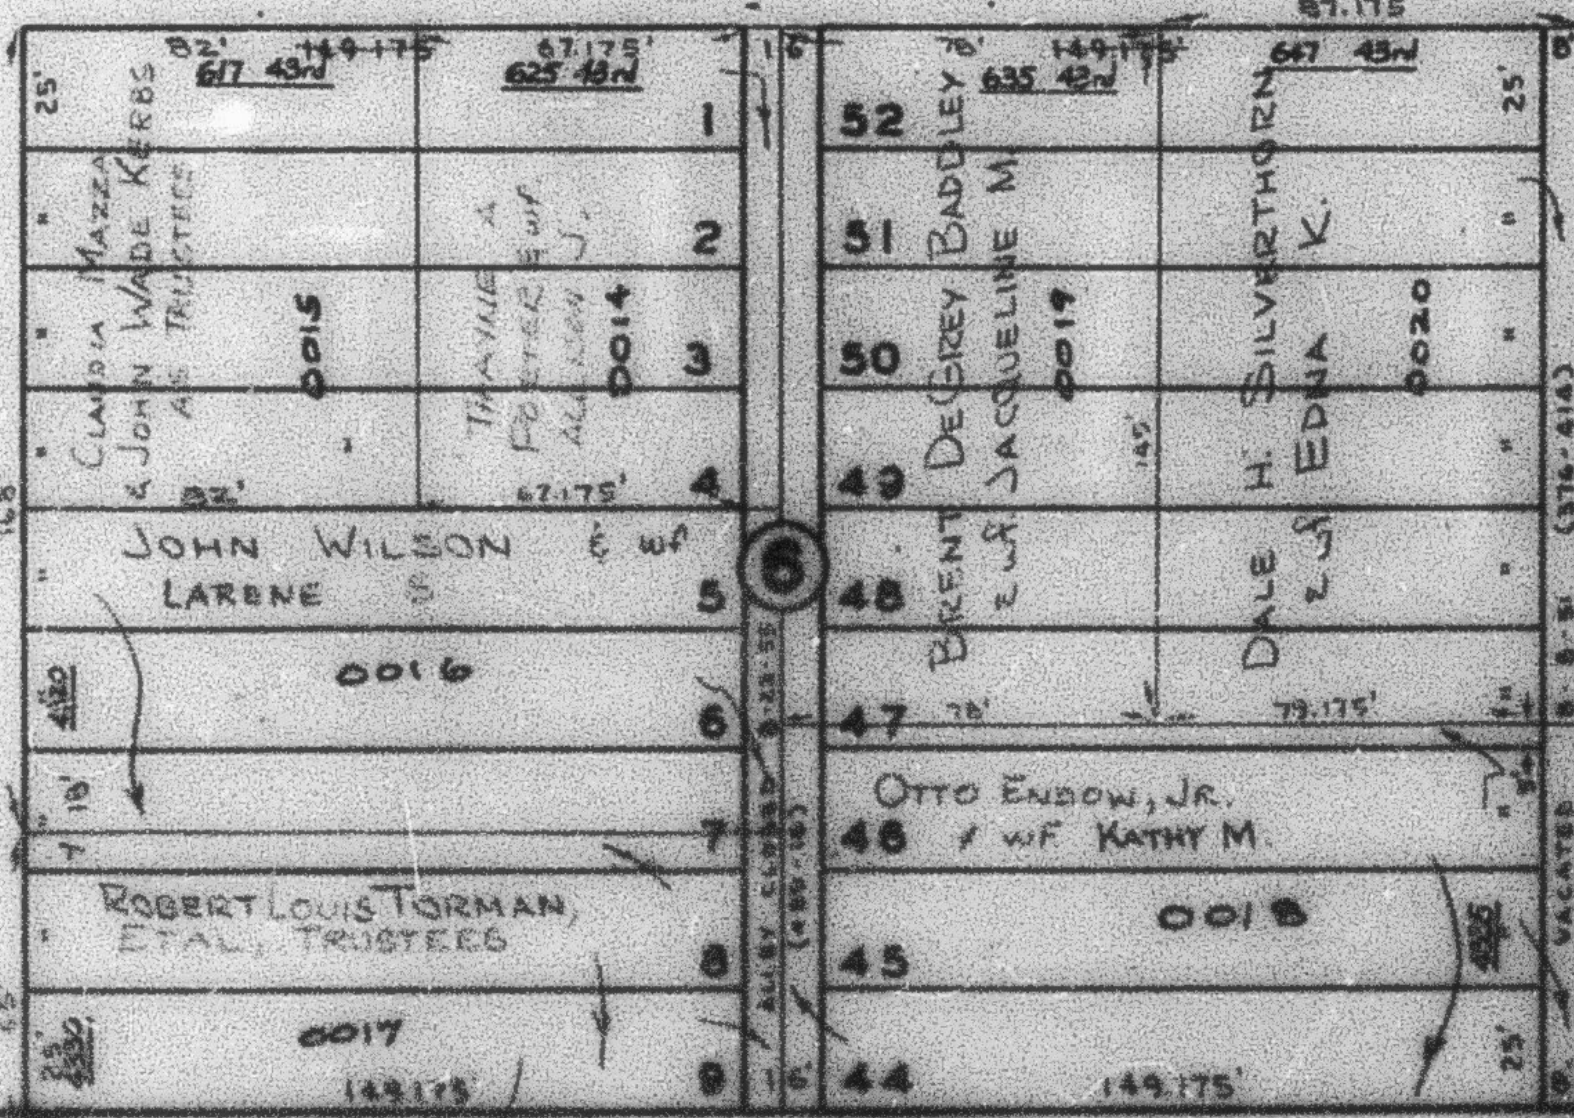

MAR LON HILLS NO. 1
SEE P. 66

SEE PAGE 47

SEE PAGE 42