

PART OF N.W. 1/4 OF SEC. 9, T.5N., R.1W., S.L.B.&M.
CITY PARK ADDITION
PART OF BLOCKS 3, 4, 5, & 6
IN SOUTH OGDEN CITY
SCALE 1" = 50'


TAXING UNIT 27

PREFIX 06-046

CENTRAL WABER SEWER
IMPROVEMENT DISTRICT


WASATCH HILLS ADDITION
SEE P. 59

JEFFERSON
AVE.
(600 EAST ST.)

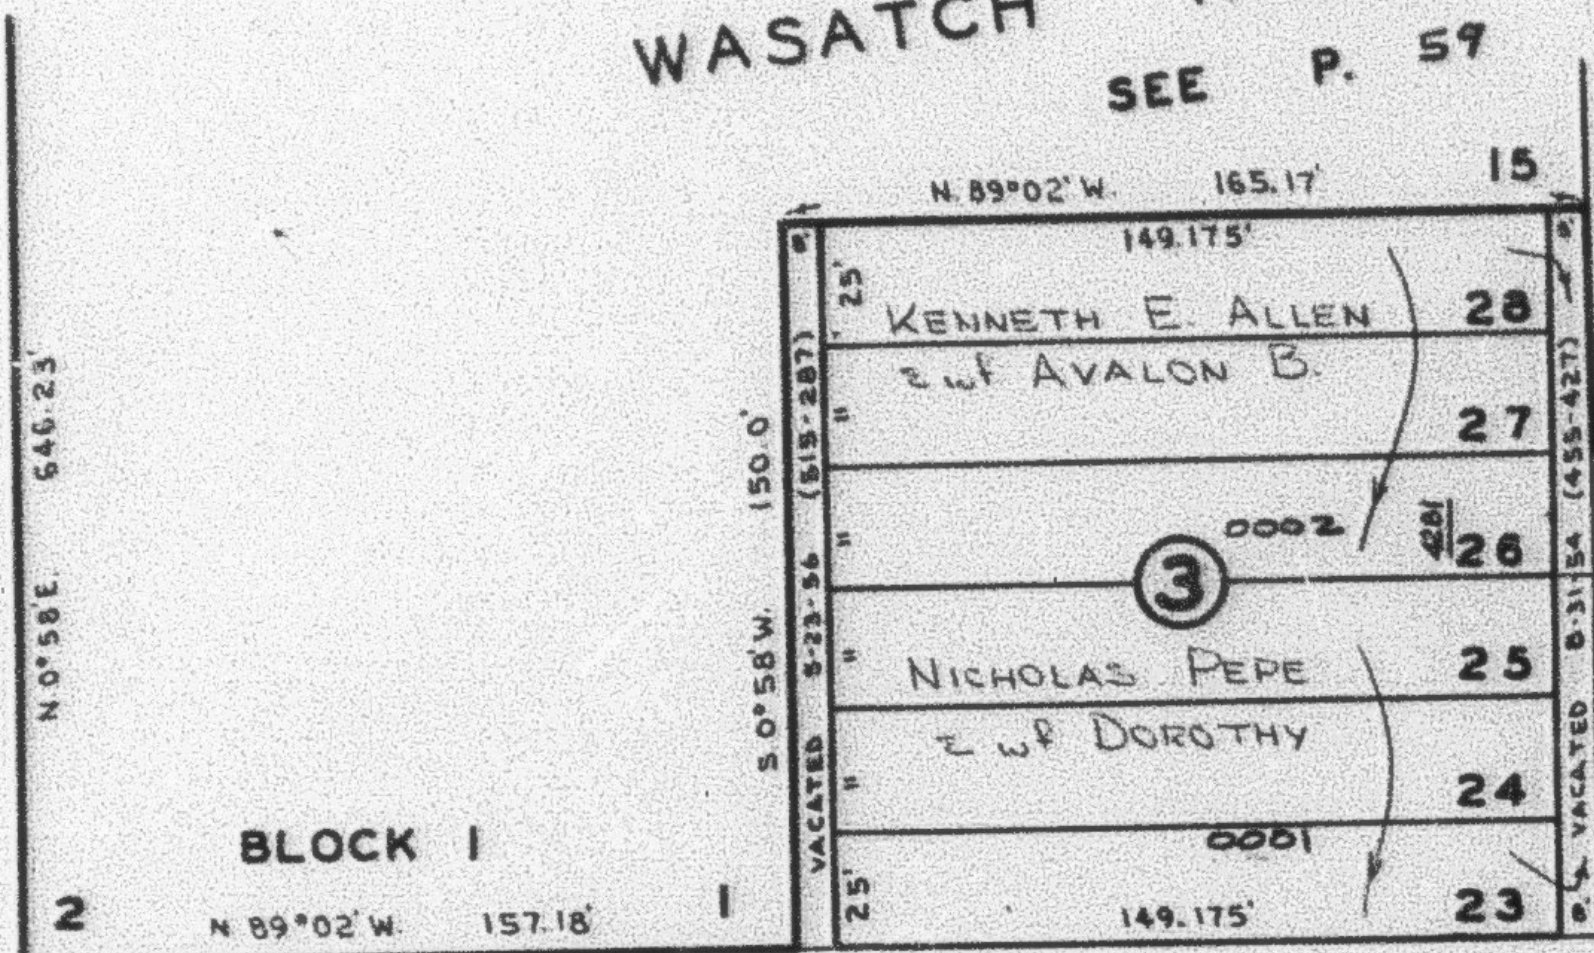

WASATCH HILLS ADDITION

WYOMING
AVE.
(650 E. ST.)

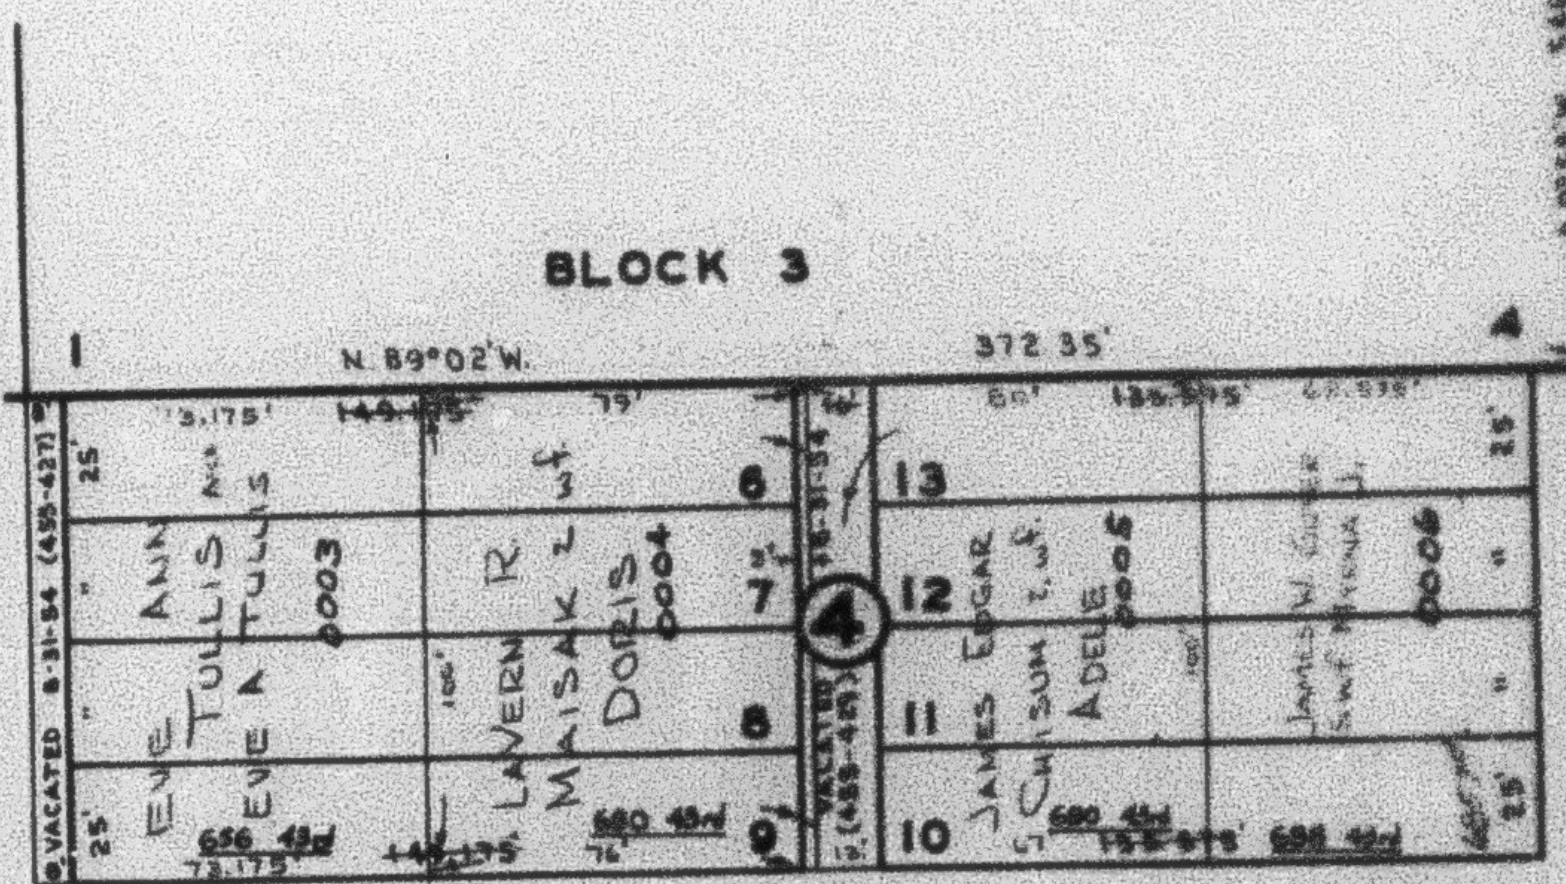

43RD.


ST.

4300 SOUTH


ST.

JEFFERSON

(600 EAST ST.)

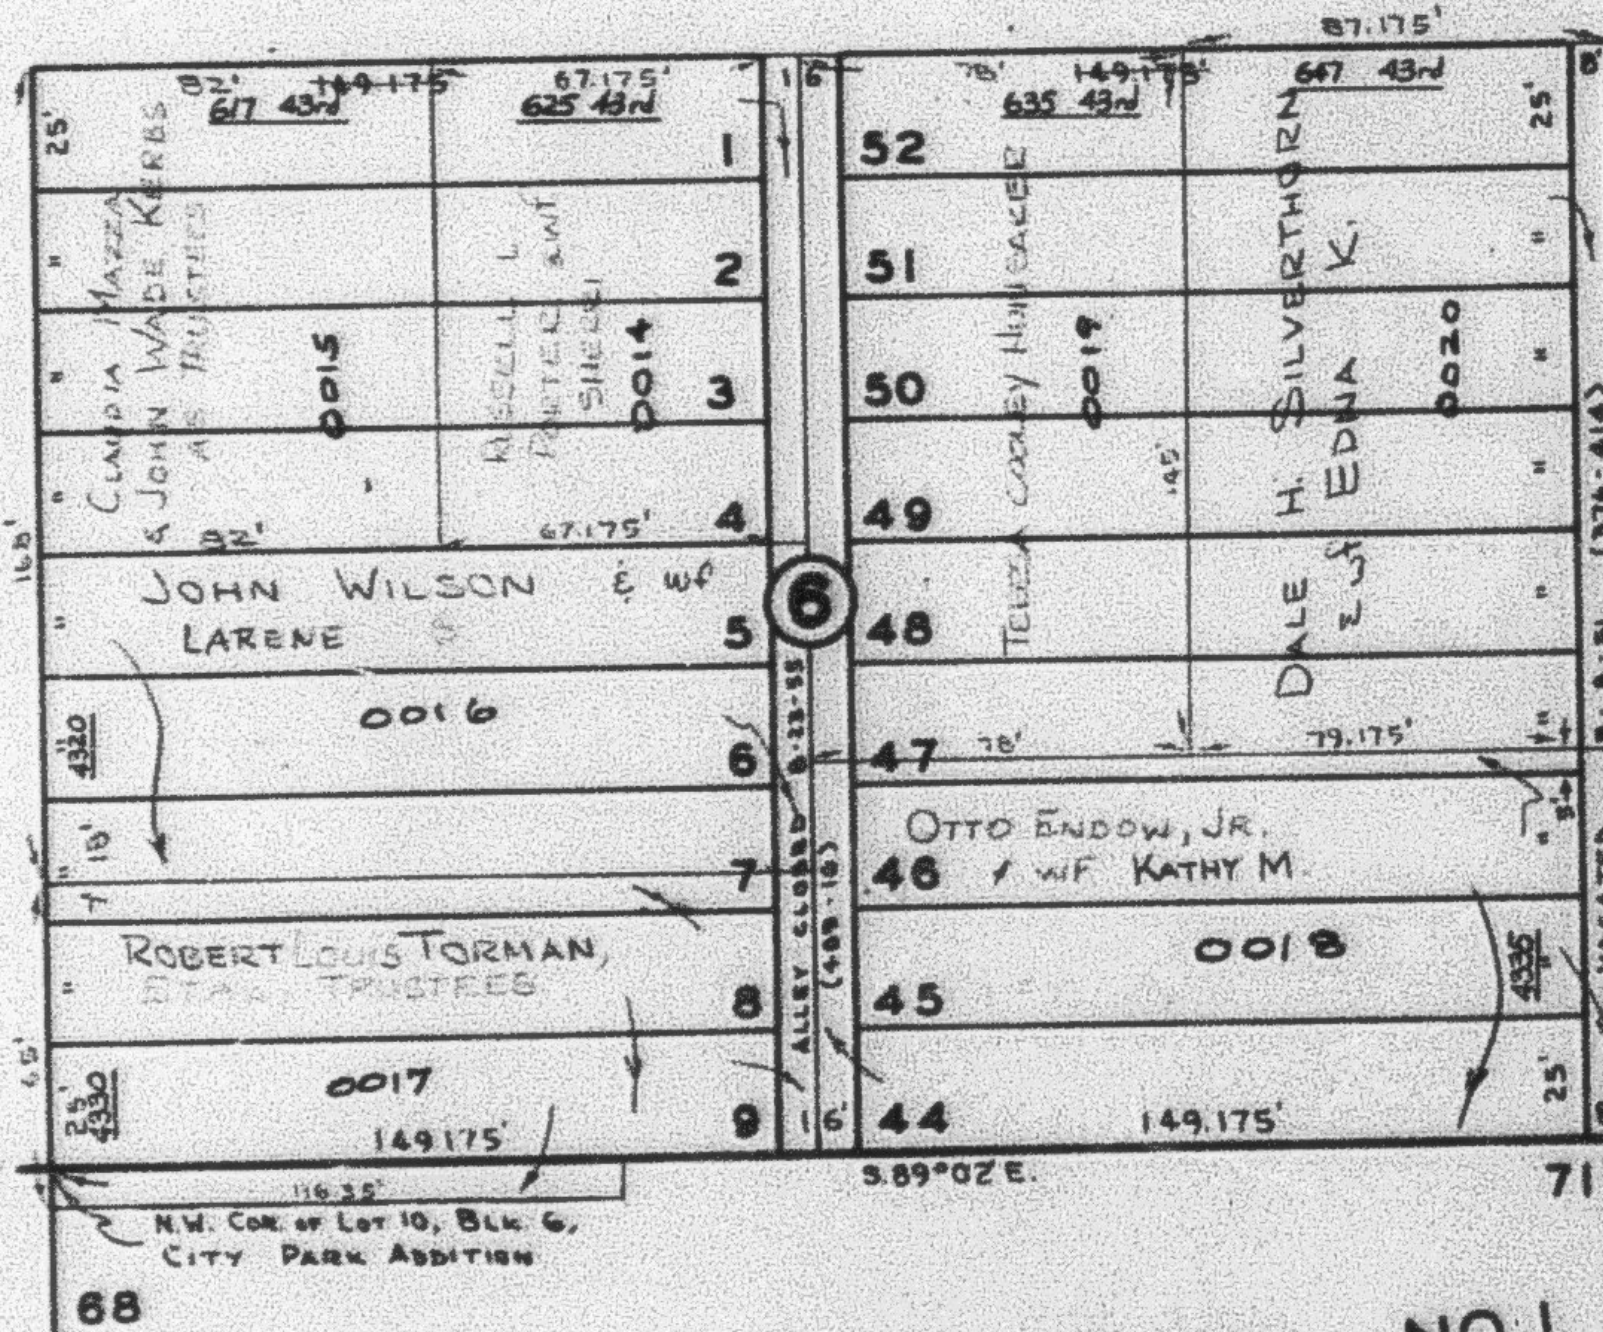

WYOMING
(ORCHARD AVE.)

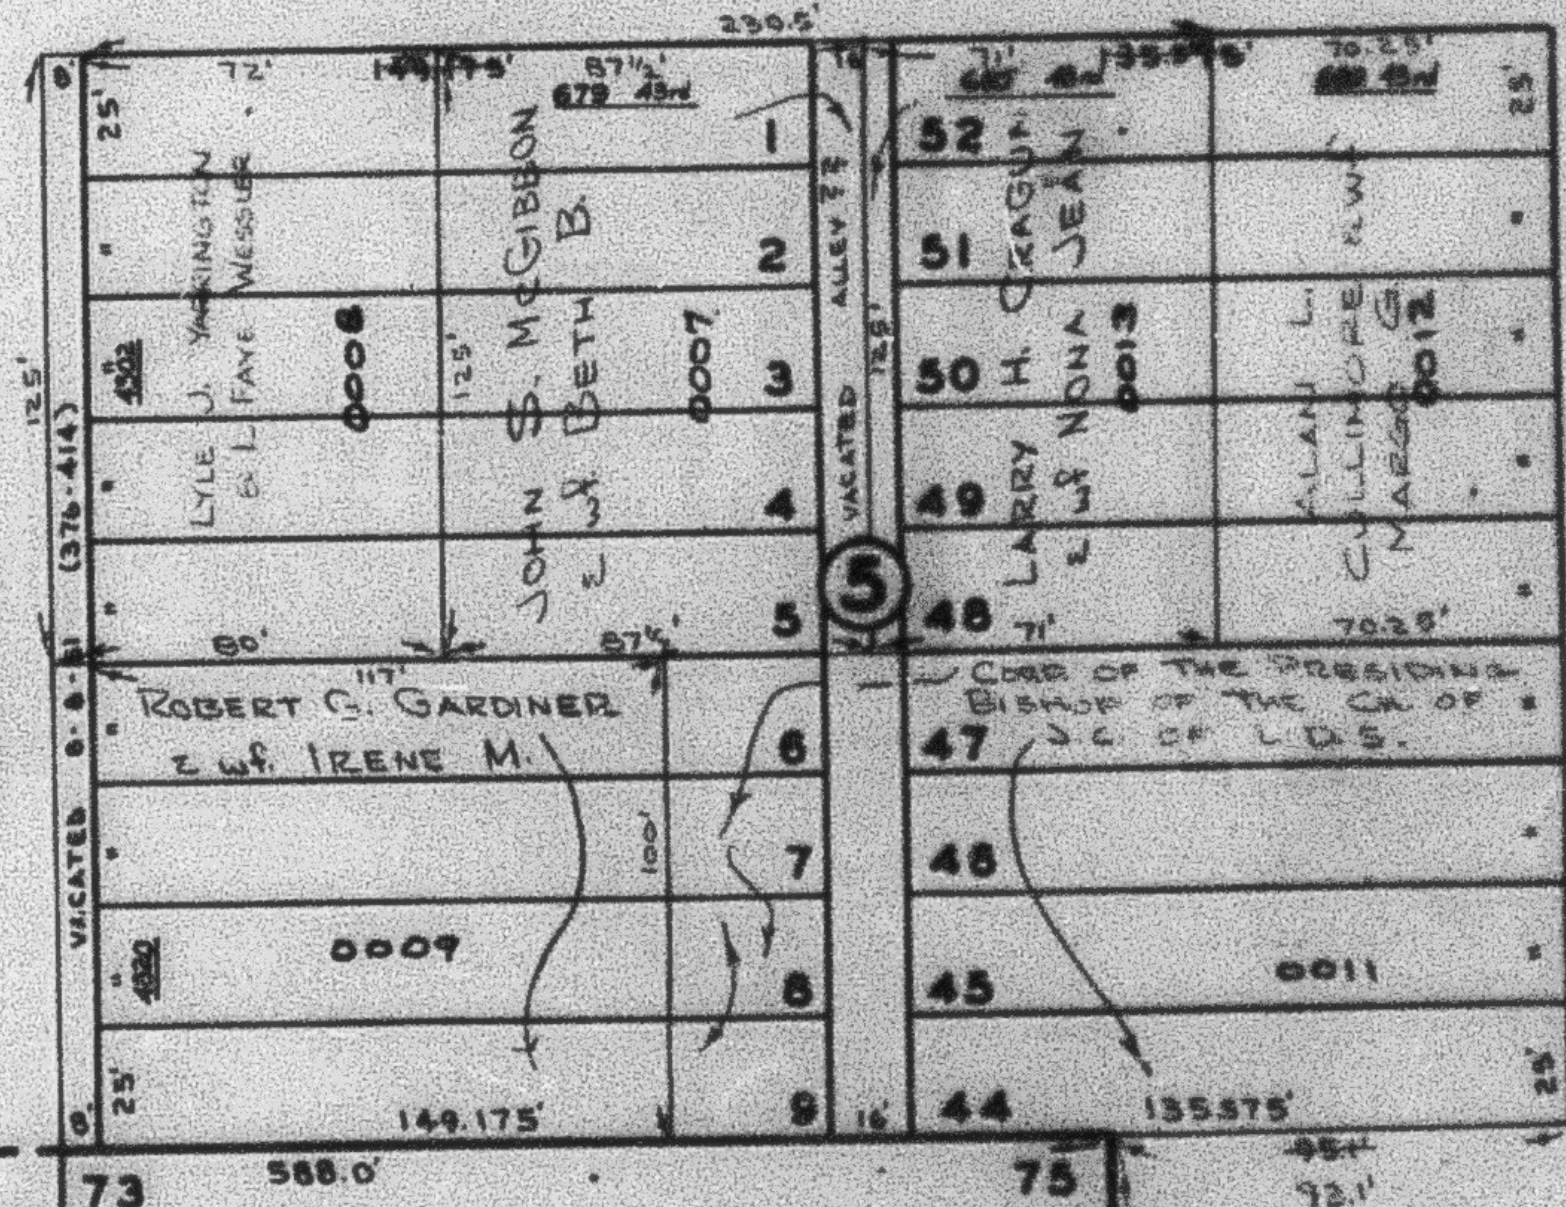

MAR LON HILLS NO. 1
SEE P. 66