

PART OF N.W. 1/4 OF SEC. 9, T.5N., R.1W., S.L.B.&M.

46

CITY PARK ADDITION

PART OF BLOCKS 3, 4, 5, & 6

IN SOUTH OGDEN CITY

TAXING UNIT: 27

SCALE 1" = 50'


PREFIX: 06-046

CENTRAL WEBER SEWER
IMPROVEMENT DISTRICT

WASATCH HILLS ADDITION


SEE P. 59

AVE.
(ST.)

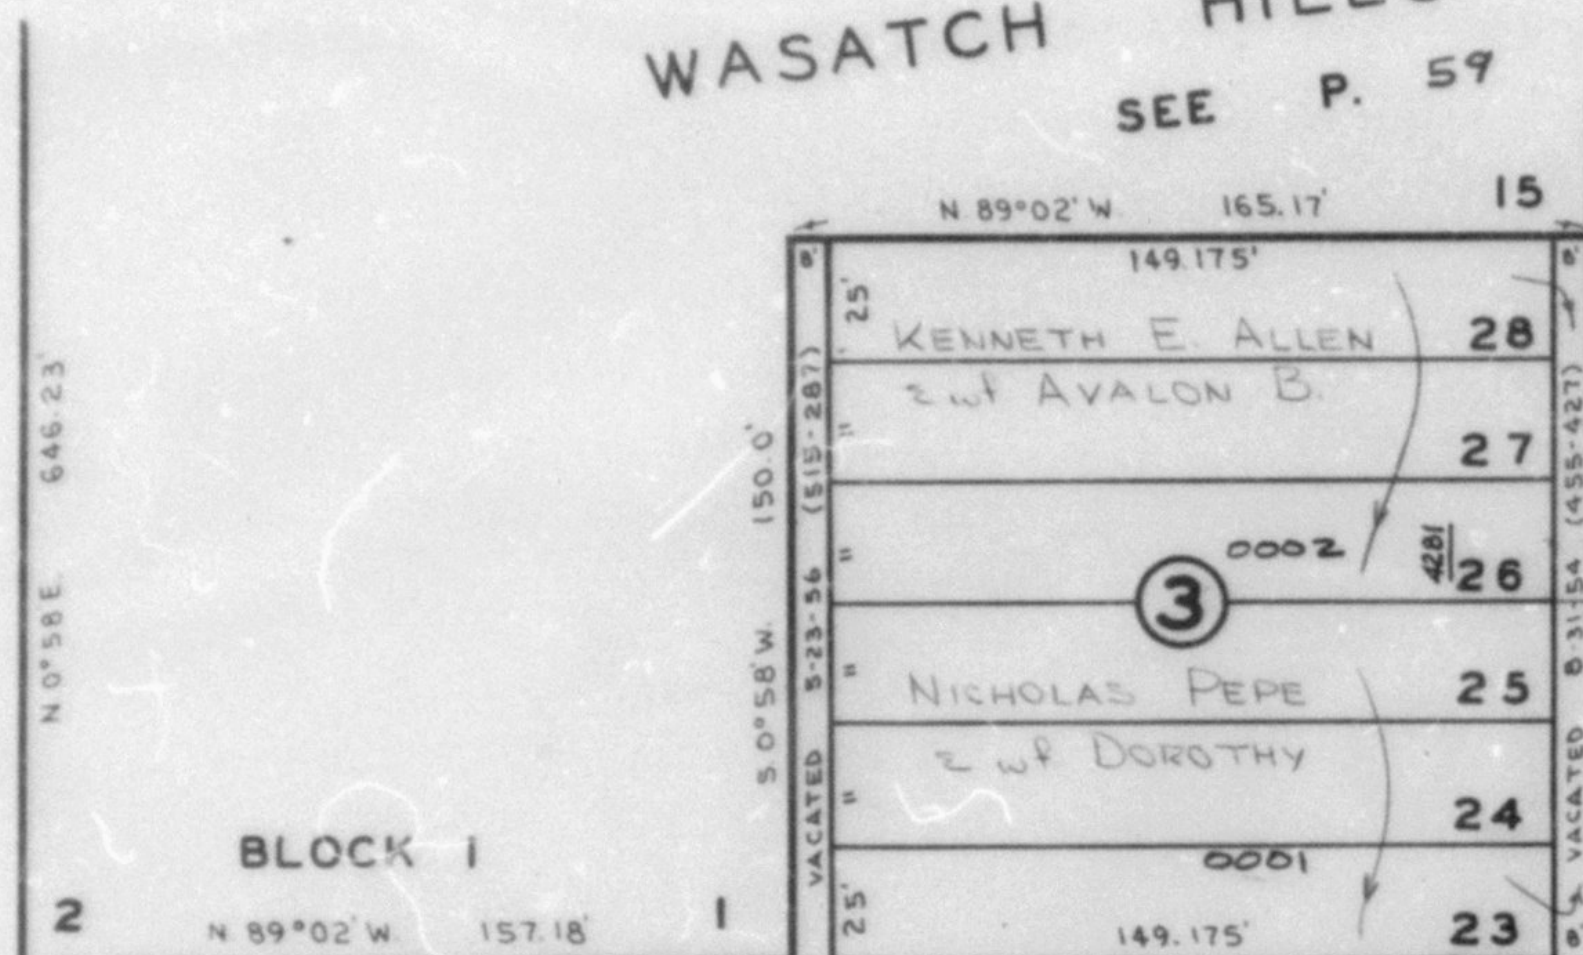

WYOMING (ORCHARD AVE.)

AVE.
(650 E. ST.)

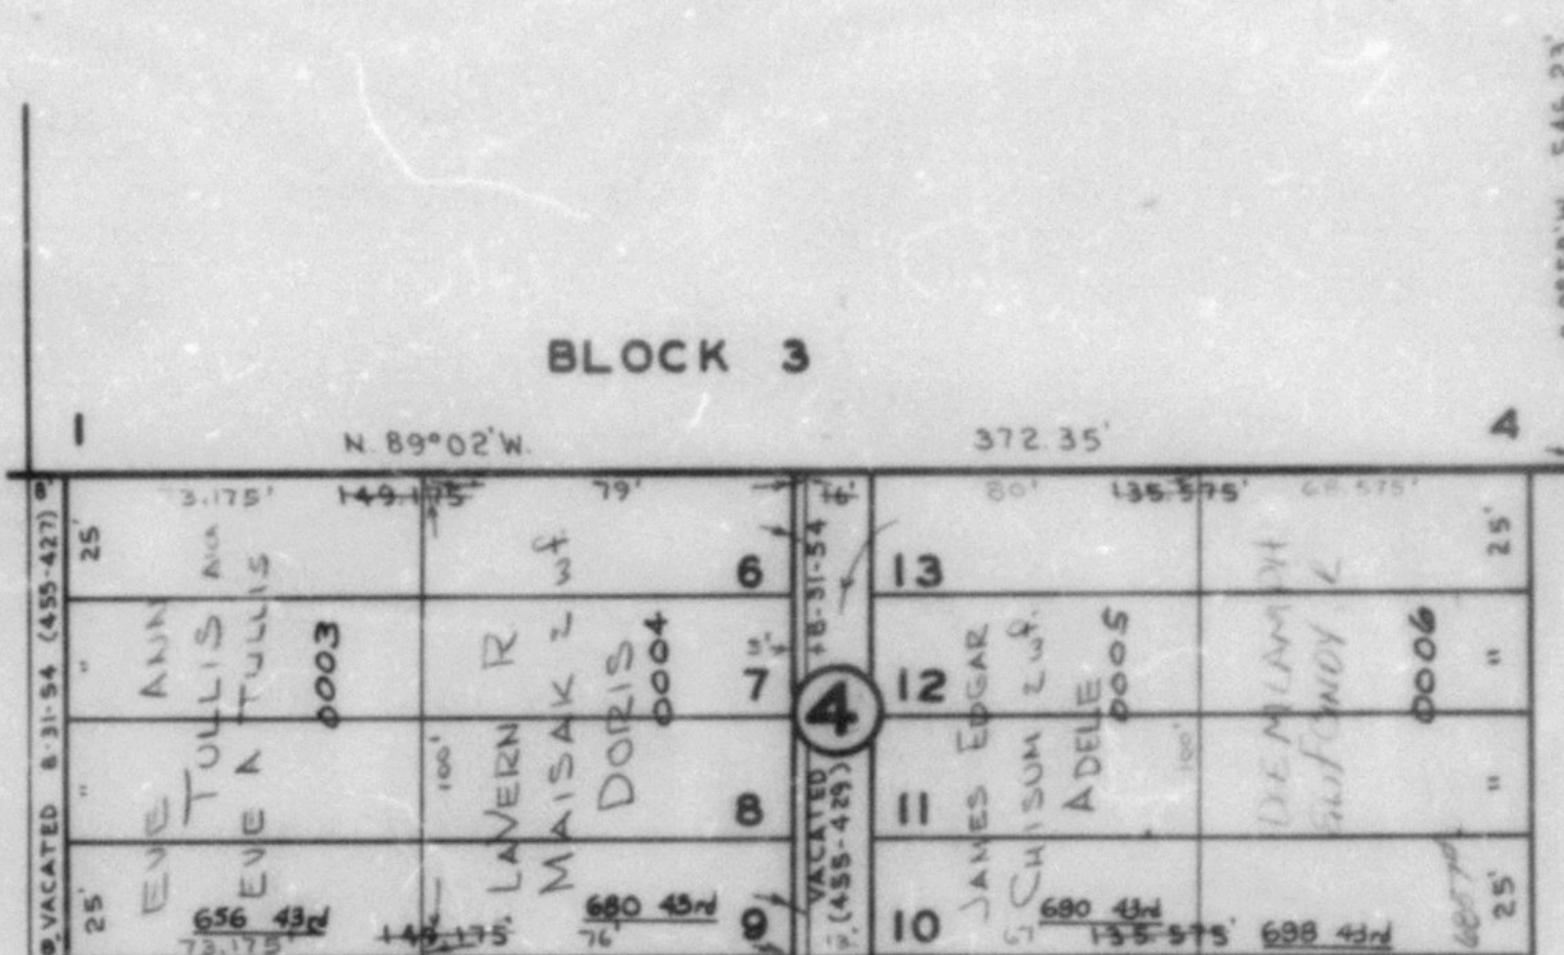

43RD.

N 89°02'W.


380.35'

4300 SOUTH


ST.

ST.

JEFFERSON
(600 EAST)

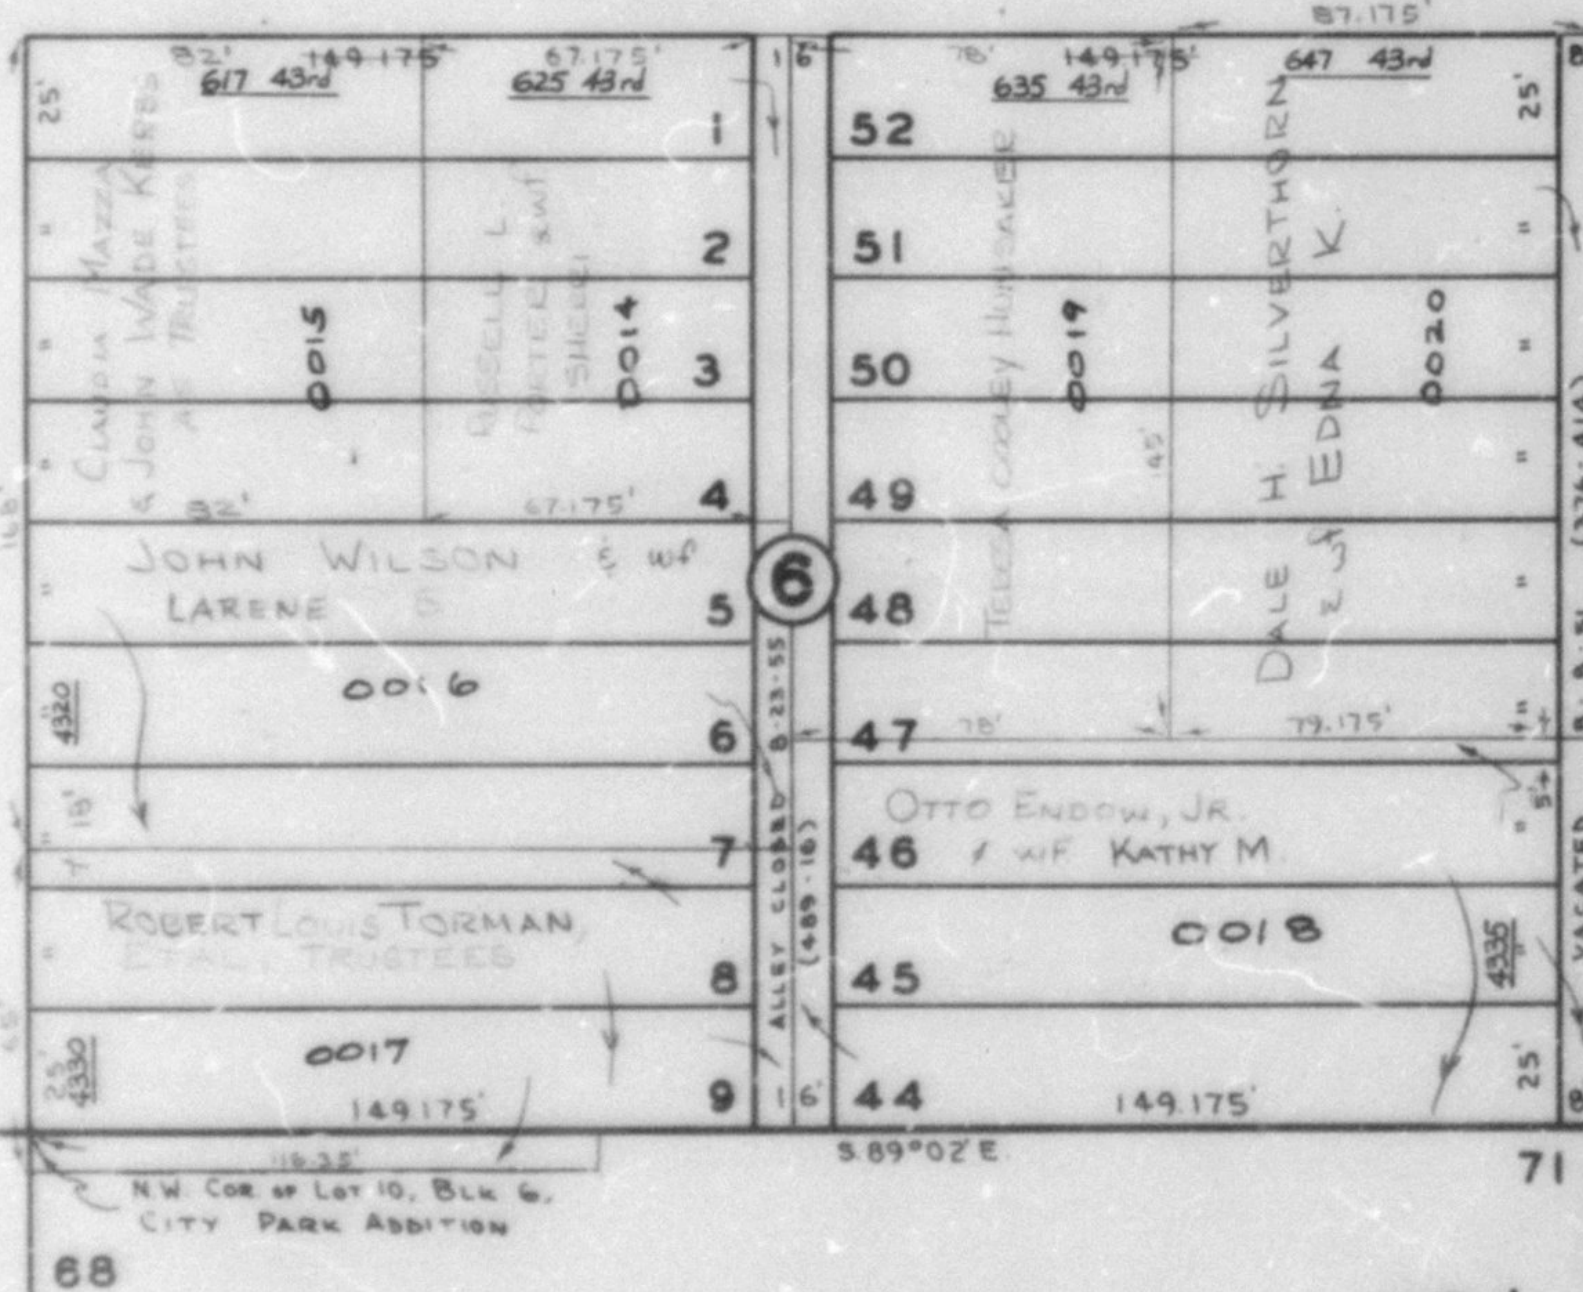

WYOMING
(ORCHARD AVE.)

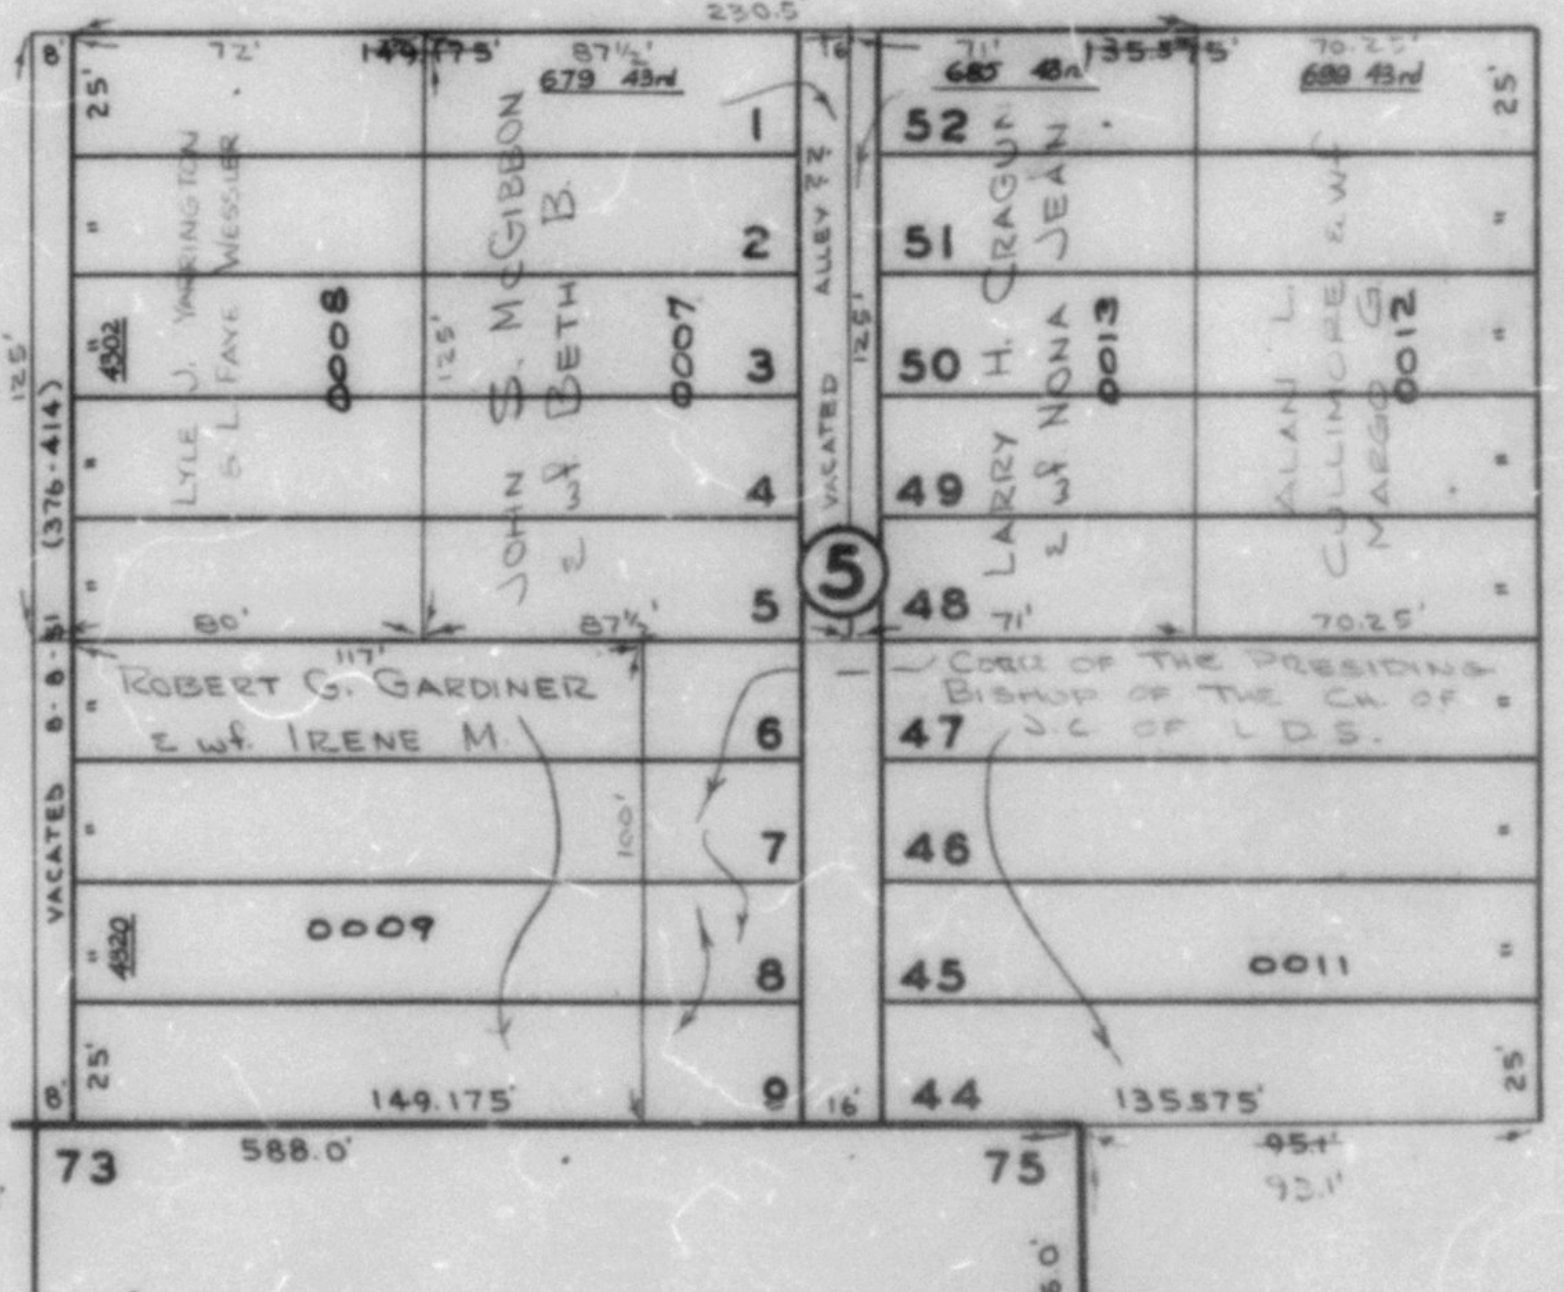

MAR LON HILLS NO. 1

SEE P. 66