

PART OF W. 1/2 OF SEC. 9, T. 5 N., R. 1 W., S. L. B. & M.

47

CITY PARK ADDITION

PART OF BLOCKS 7 & 8

IN SOUTH OGDEN CITY

TAXING UNIT 27

PREFIX 06-047

43RD. SEE PAGE 45 SCALE 1" = 50'

STREET

ADAMS AVENUE


SEE PAGE 19

ADAMS AVENUE

ADAMS AVENUE

ADAMS AVENUE

N.W. COR. LOT 10, BLK. 6
CITY PARK ADDITION
SEE P. 46

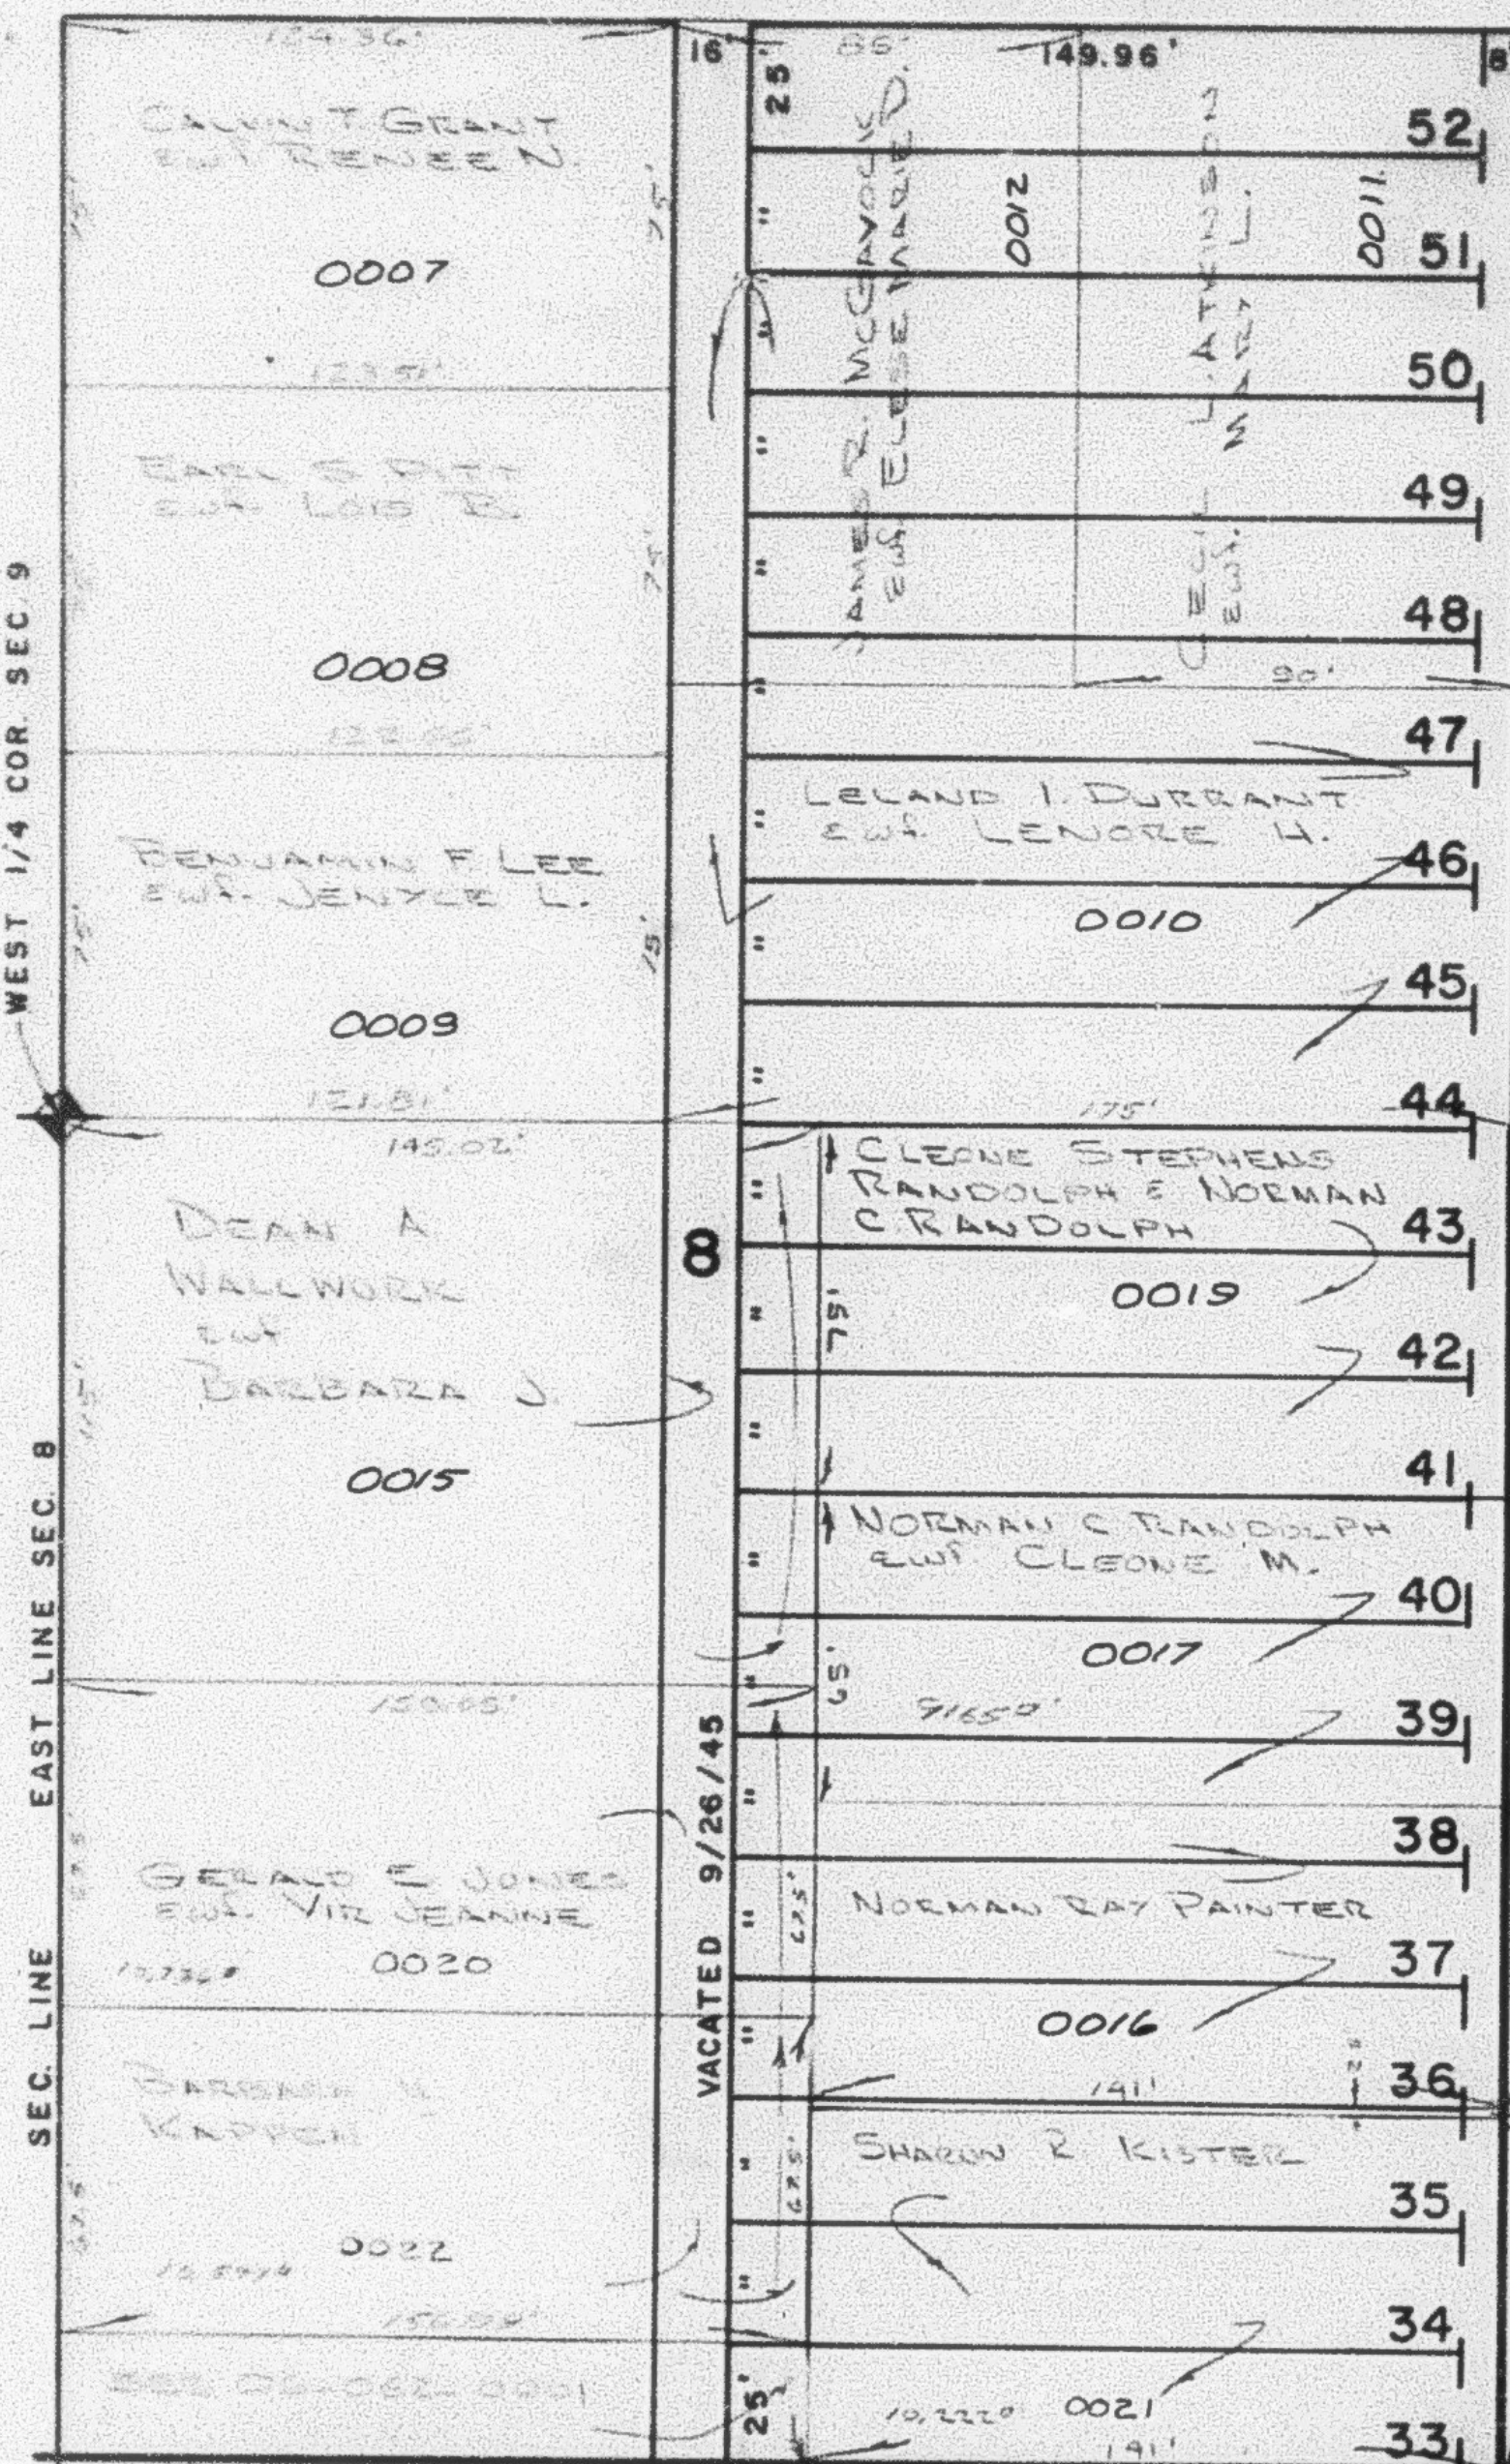

SEE MAR LON HILLS
NO. 1
PAGE 62

PORTER STREET

SEE
MAR LON HILLS NO. 1
PAGE 65

JEFFERSON

SEE PAGE 66

4400

SOUTH

STREET

SEE PAGE 63

SEE PAGE 65

W.F.J. 12-71