

PART OF S.W. 1/4 OF SEC. 9, T.5N., R.1W., S.L.B.&M.

# CITY PARK ADDITION

PART OF BLOCK 17

PAGE 49 OMITTED


TAXING UNIT : 27

~~BURCH CREEK DISTRICT~~ & SOUTH OGDEN CITY

PREFIX: 06-048

SCALE 1"=60'

MAR LON HILLS NO. 1

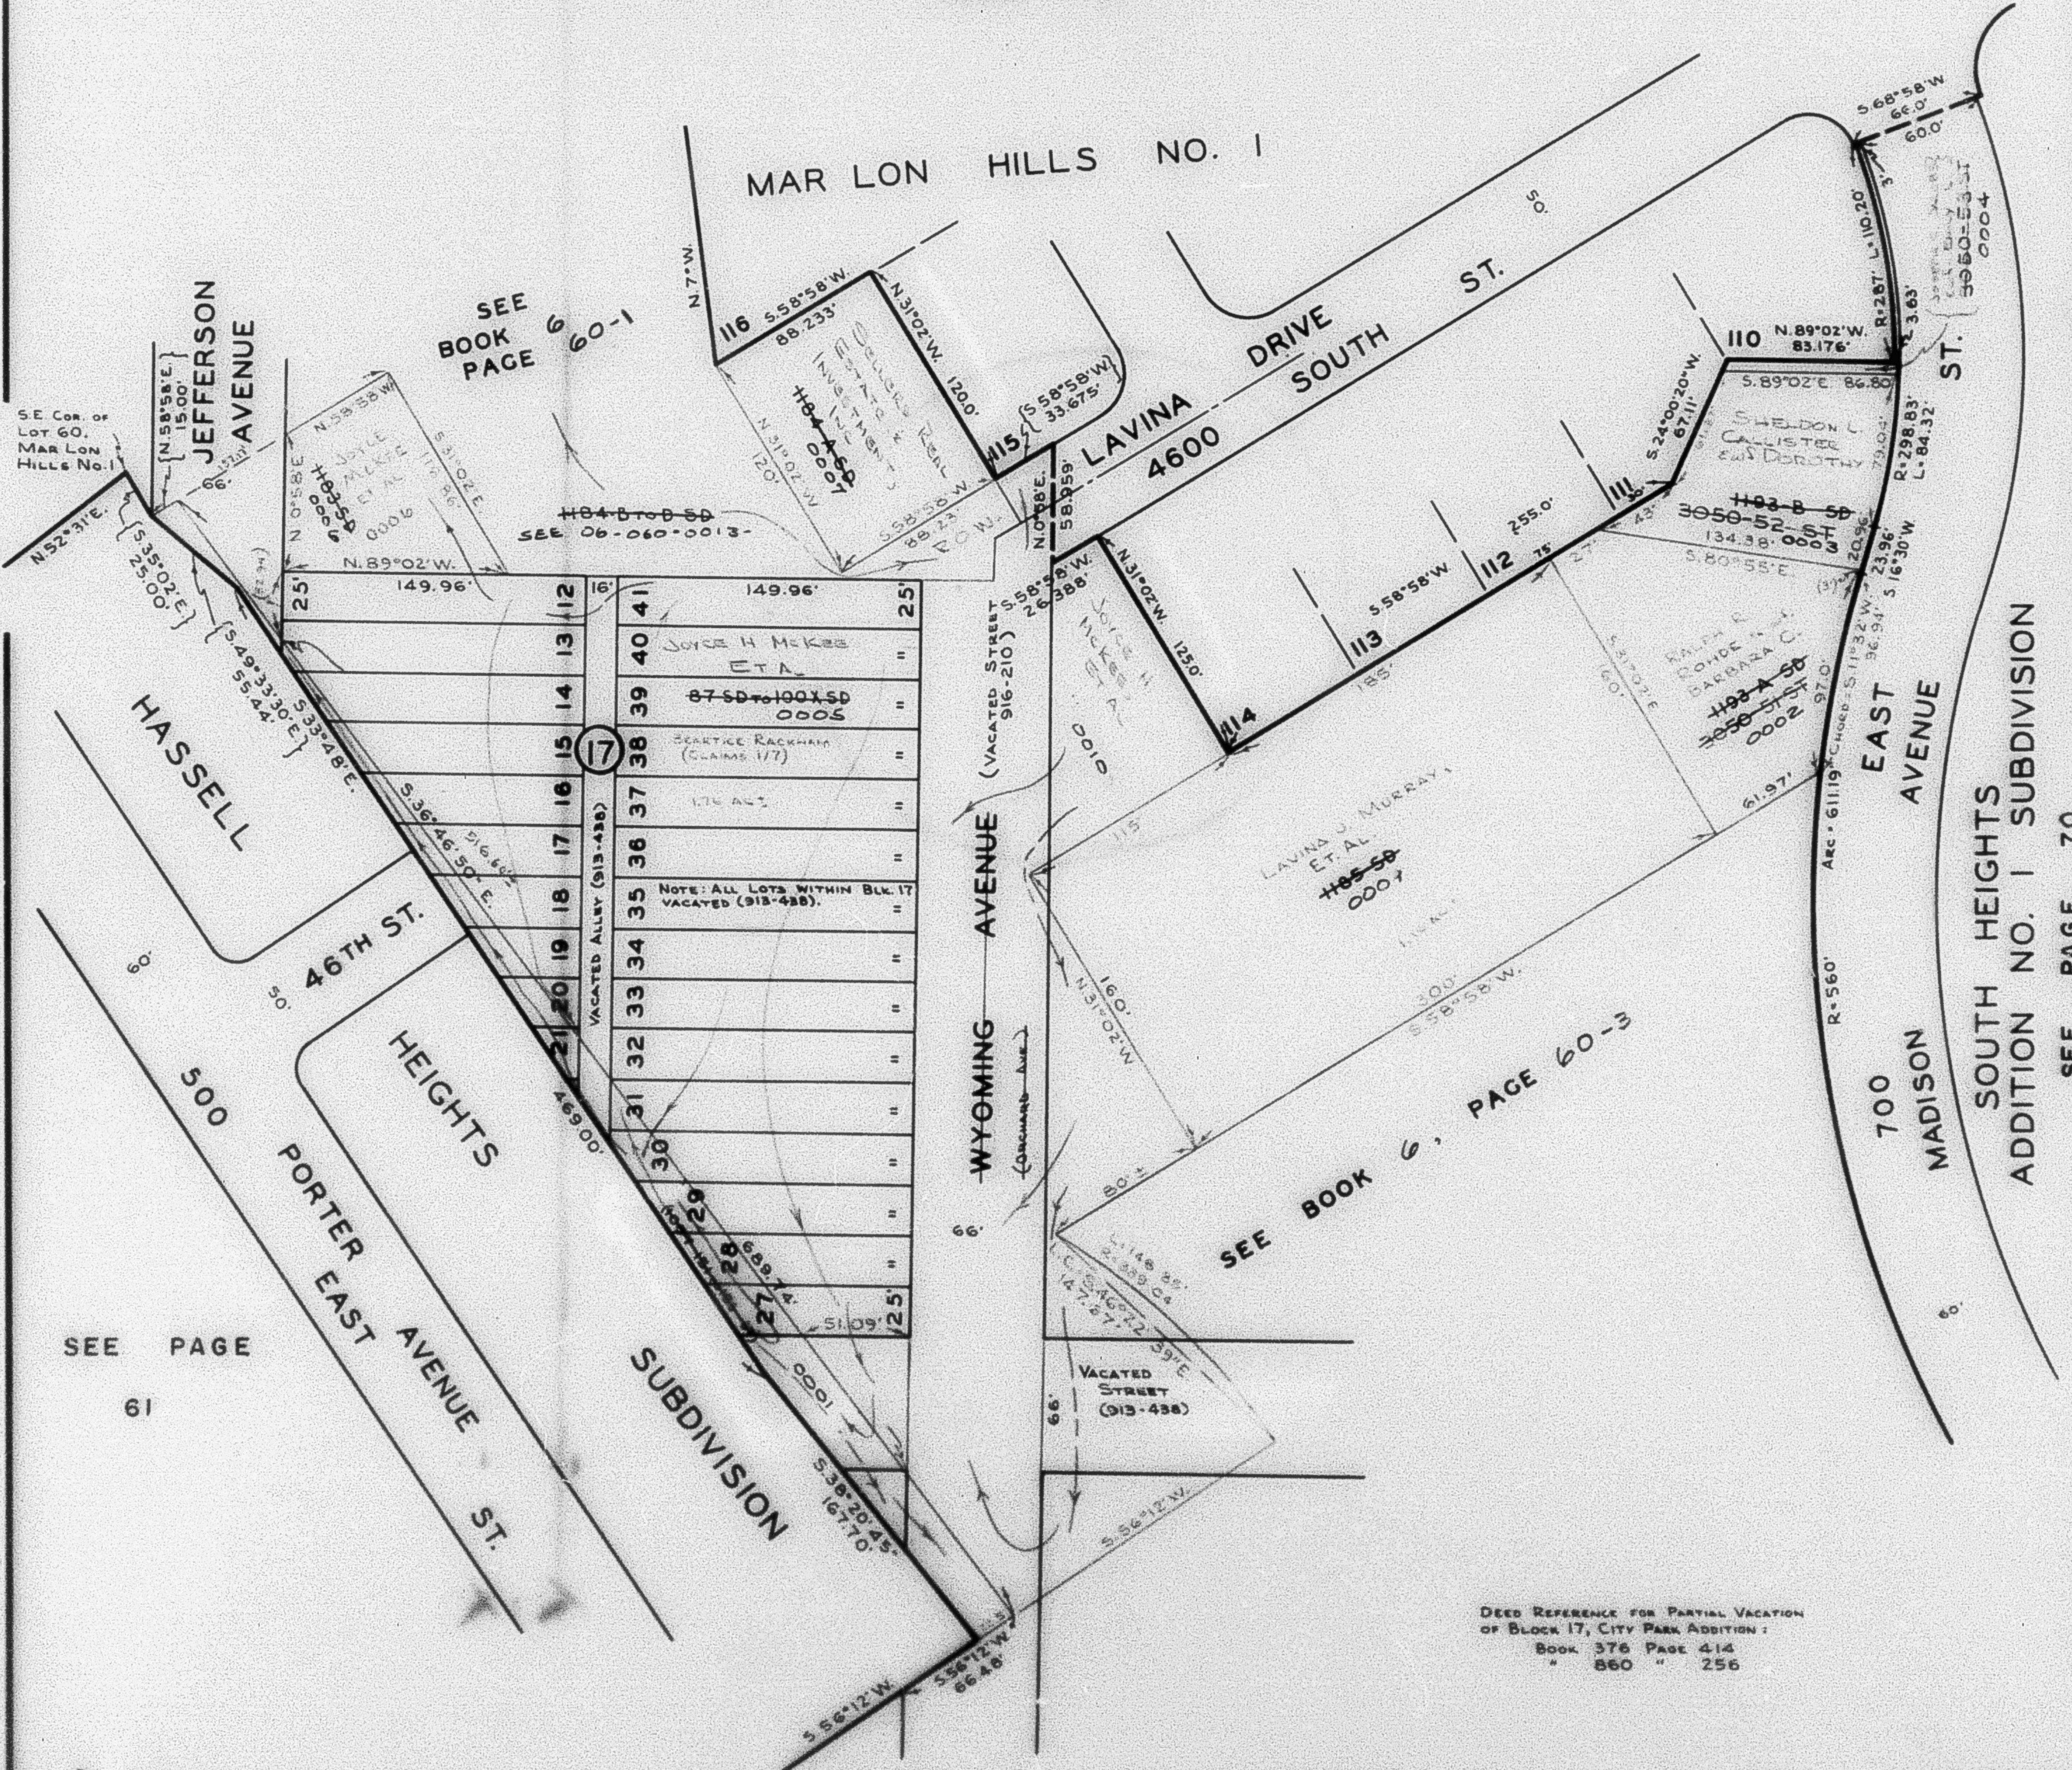

SEE PAGE

61

SEE BOOK 6, PAGE 60-3

DEED REFERENCE FOR PARTIAL VACATION  
OF BLOCK 17, CITY PARK ADDITION:  
BOOK 376 PAGE 414  
" 860 " 256

SOUTH HEIGHTS  
ADDITION NO. 1 SUBDIVISION

SEE PAGE 70