

PART OF THE N.W. 1/4, SECTION 9, T.5N., R.1W., S.L.B.& M.

CLEGG ADDITION

SOUTH OGDEN CITY


SCALE 1" = 60'

SEE PAGE 35

TAXING UNIT: 27

SEE PAGE 51

SEE PAGE 41

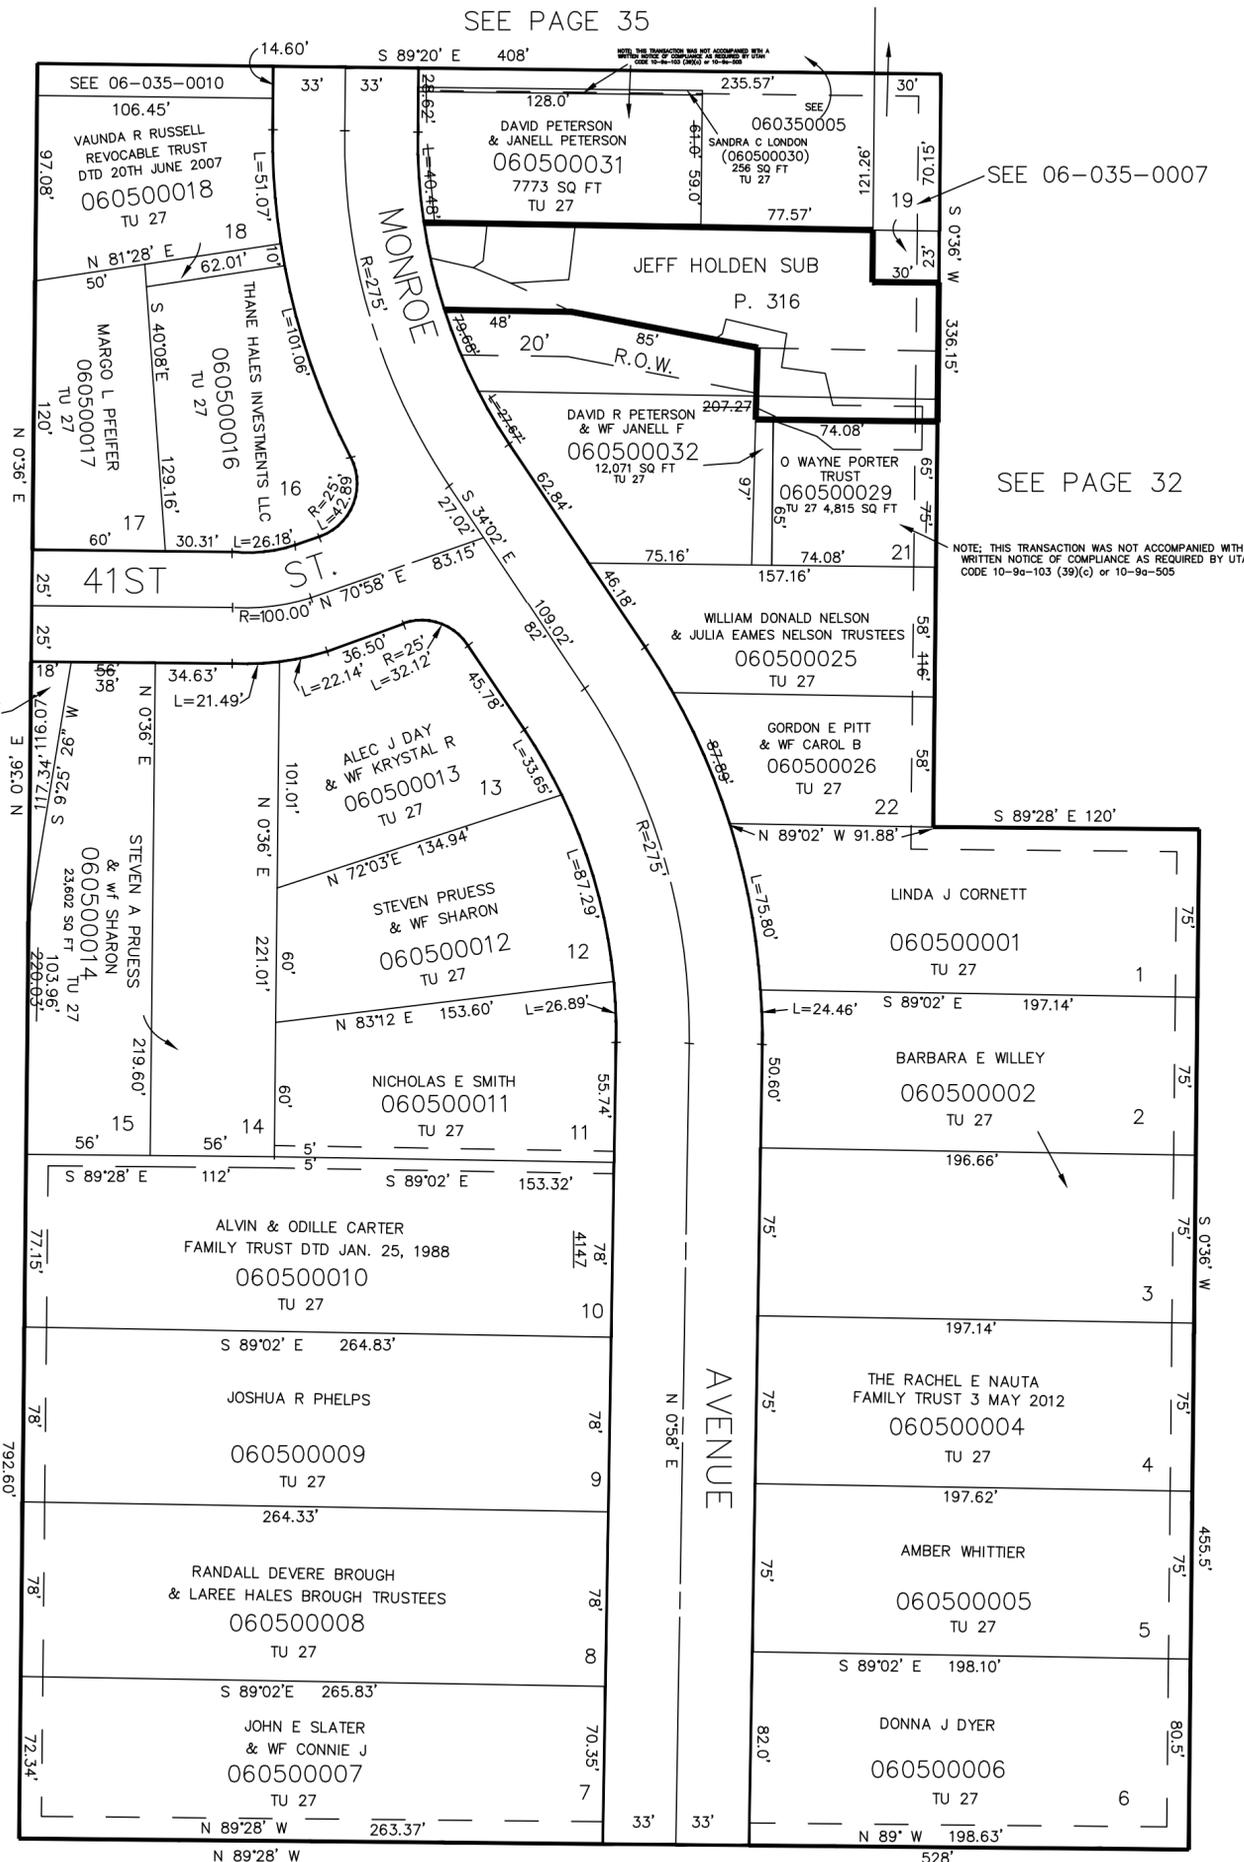

SEE PAGE 32

SEE PAGE 32

SEE PAGE 74

SEE PAGE 41

SEE PAGE 42

10' UTILITY & DRAINAGE EASEMENTS EACH SIDE OF PROPERTY LINES AS INDICATED BY DASHED LINES EXCEPT AS OTHERWISE SHOWN.

FOR COMPLETE ENG DATA SEE ORIGINAL DEDICATION PLAT IN BOOK 9, PAGE 47 OF RECORDS.