

PART OF SEC. 9, T. 5 N., R. 1 W., S. L. B. & M.
HIDDEN VILLAGE SUBDIVISION

BLOCKS 1 & 6, PART OF 8 & 9

IN SOUTH OGDEN CITY

TAXING UNIT: 27

PREFIX: 06-053

SCALE 1" = 60'

SEE PAGE 50

53

SEE PAGE 42

SEE P. 54

2

123.401.03

8165


SEE PAGE

42

NOTE
THIS IS AN OWNERSHIP
PLAN. SEE ORIGINAL (11-90)
FOR COMPLETE ENGINEERING
DATA.

UTILITY EASEMENTS
SHOWN BY DASHED LINES.

6

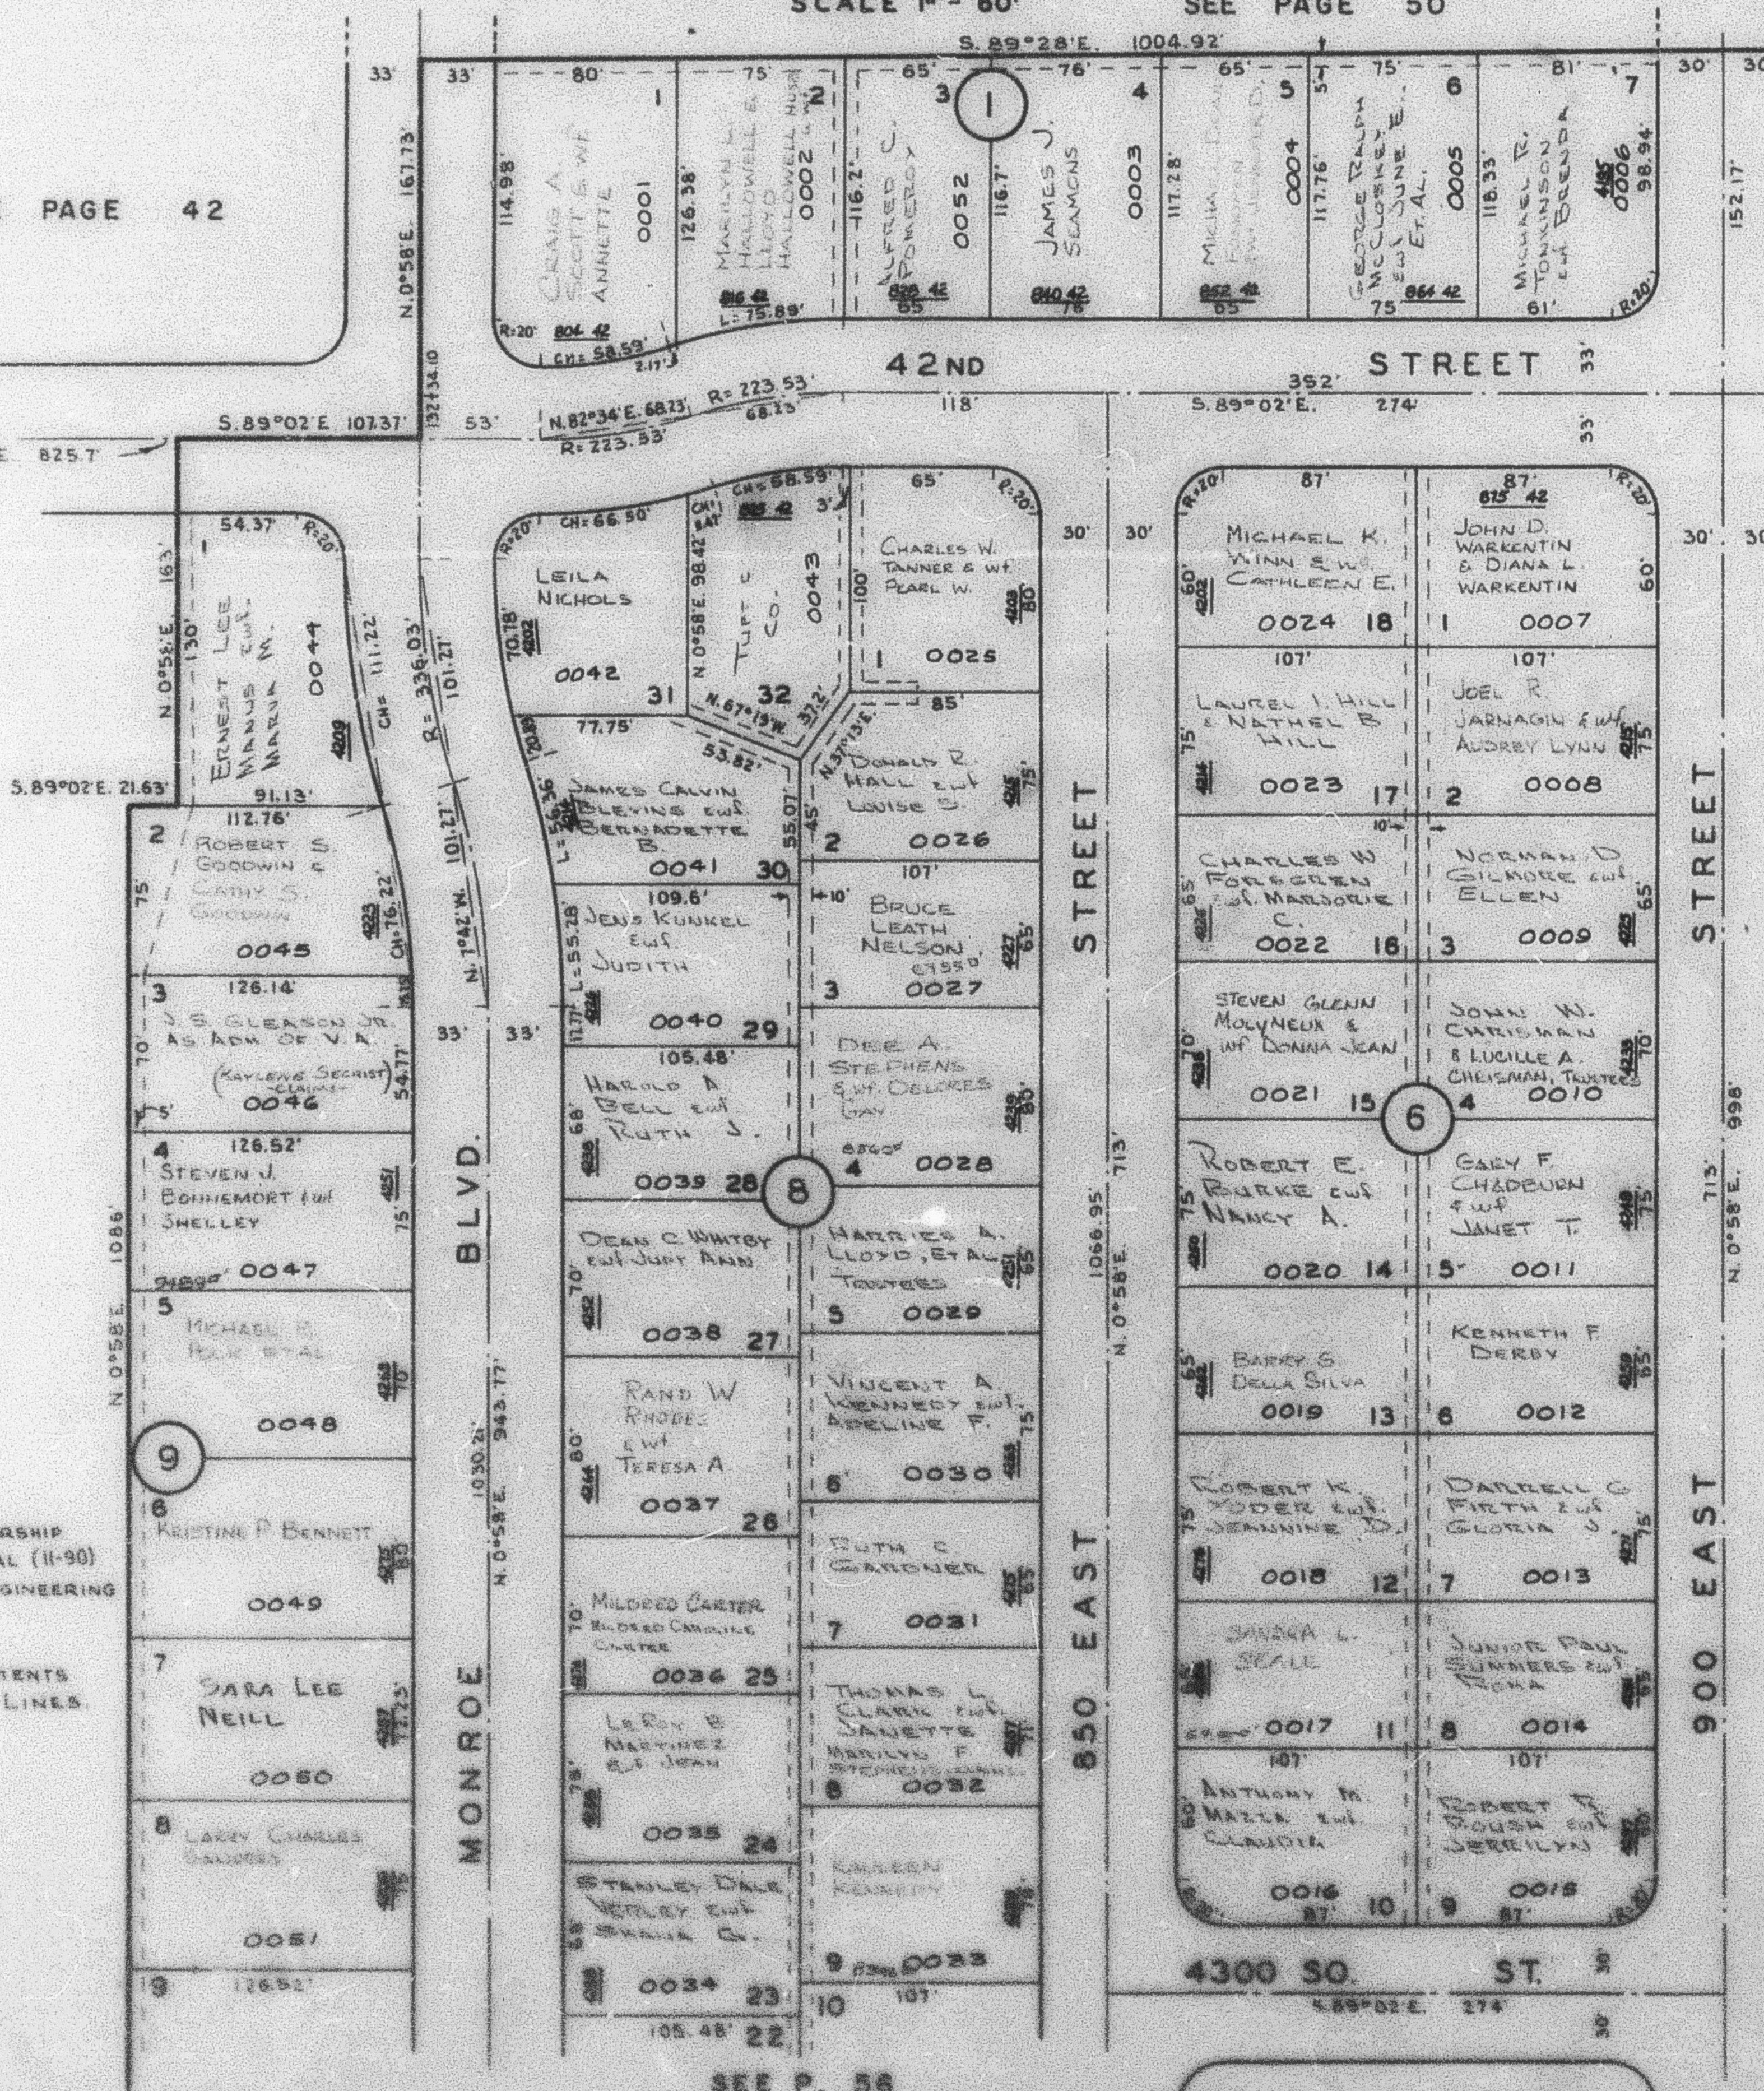

SEE P. 58

SEE PAGE

54

5

R. 6 S. 10' 58'