

PART OF SEC. 9, T.5N., R.1W., S.L.B. & M.  
**HIDDEN VILLAGE SUBDIVISION**

TAXING UNIT: 27

BLOCKS 1 & 6, PART OF 8 & 9

IN SOUTH OGDEN CITY

SCALE 1" = 60'

SEE PAGE 50


FOR COMPLETE ENG DATA SEE  
ORIGINAL DEDICATION PLAT IN  
BOOK 11, PAGE 90 OF RECORDS.

5' UTILITY & DRAINAGE EASEMENTS EACH  
SIDE OF PROPERTY LINES AS INDICATED  
BY DASHED LINES EXCEPT AS OTHERWISE  
SHOWN.

SEE PAGE 42

SEE PAGE  
54

2

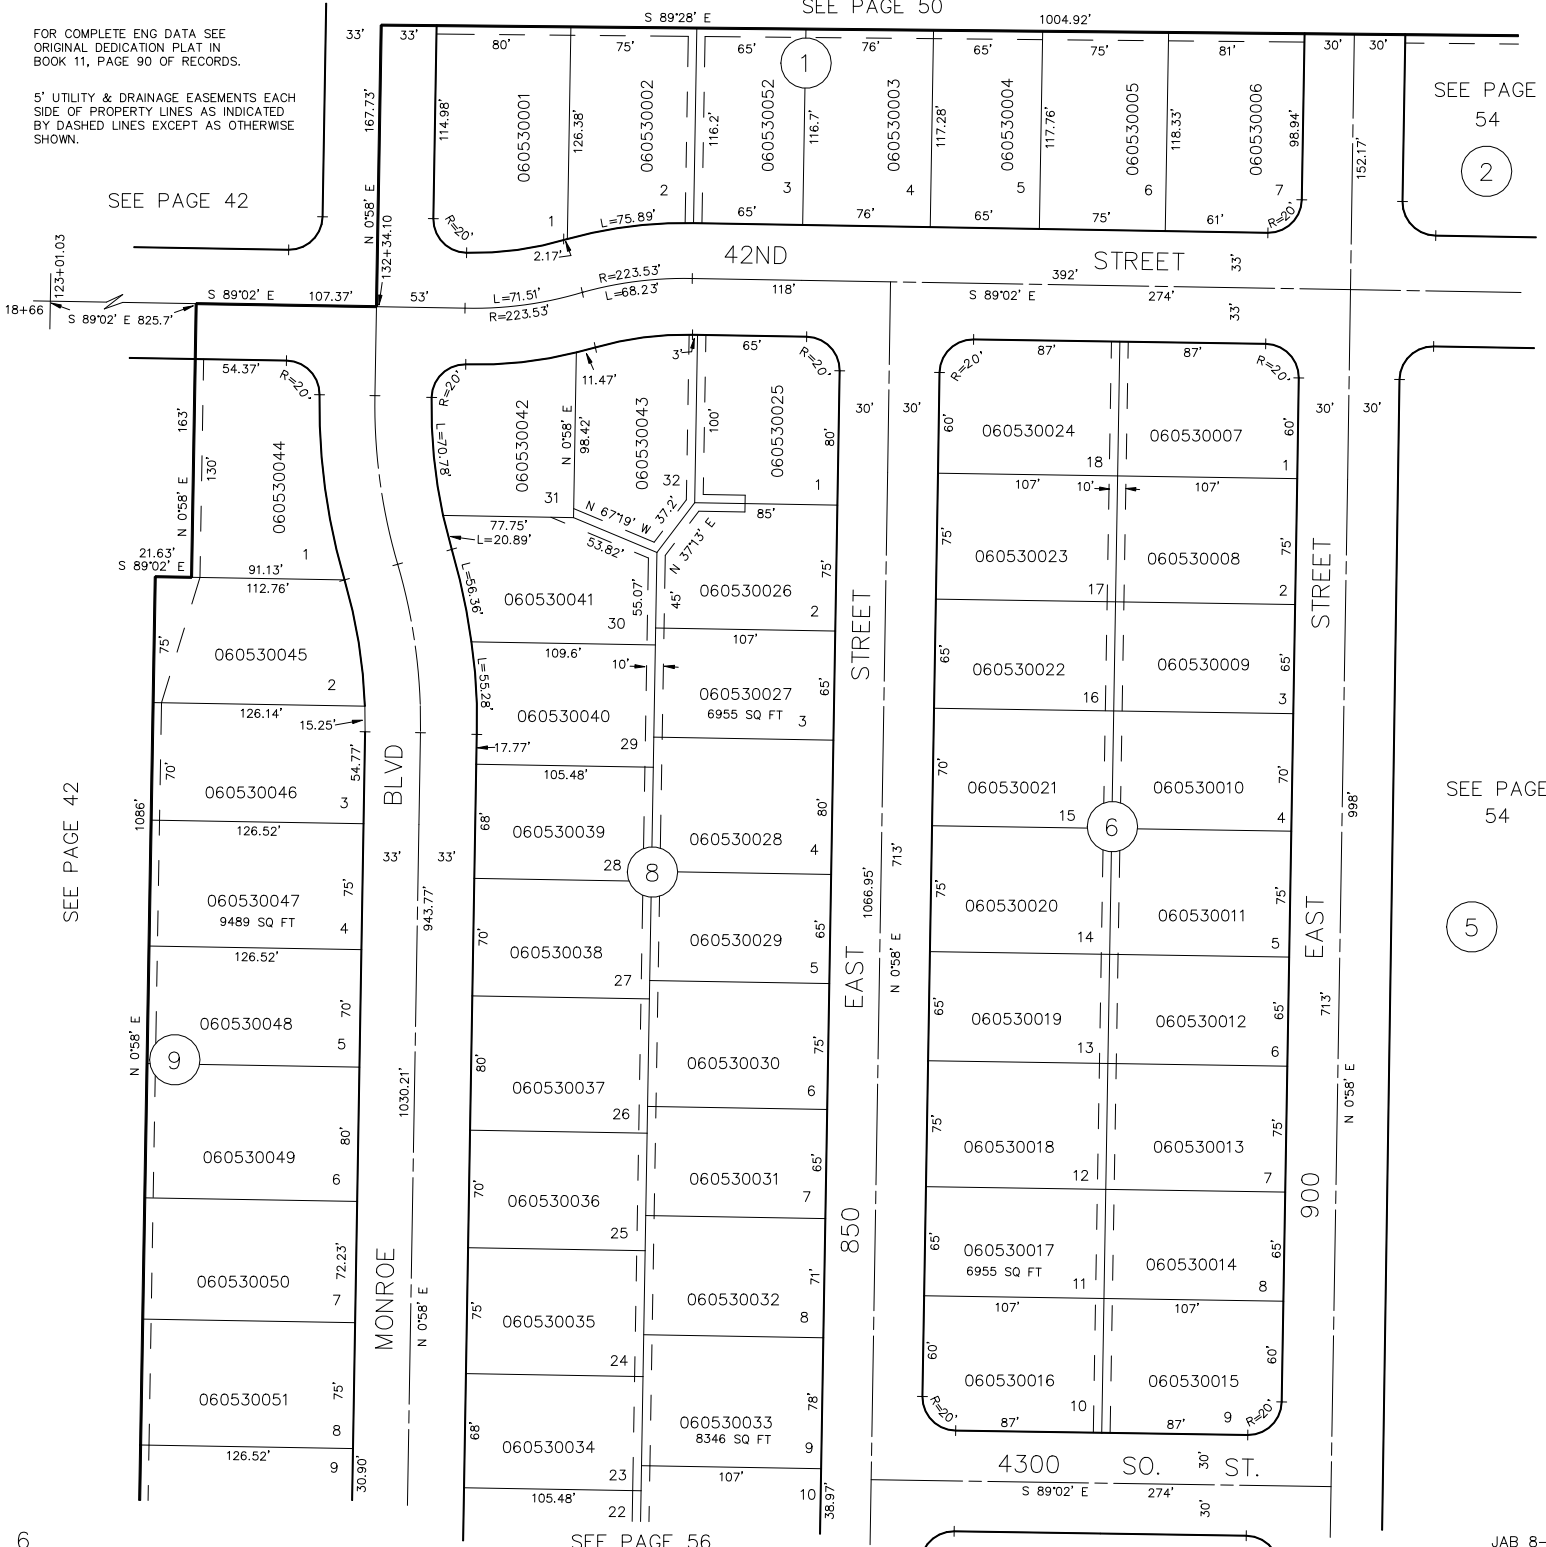

SEE PAGE  
54

5