

PART OF SEC. 9, T.5N., R.1W., S.L.B. & M.  
**HIDDEN VILLAGE SUBDIVISION**

TAXING UNIT: 27

BLOCKS 1 & 6, PART OF 8 & 9

IN SOUTH OGDEN CITY

SCALE 1" = 60'

SEE PAGE 50


FOR COMPLETE ENG DATA SEE ORIGINAL DEDICATION PLAT IN BOOK 11, PAGE 90 OF RECORDS.

5' UTILITY & DRAINAGE EASEMENTS EACH SIDE OF PROPERTY LINES AS INDICATED BY DASHED LINES EXCEPT AS OTHERWISE SHOWN.


SEE PAGE 42

SEE PAGE 54


2

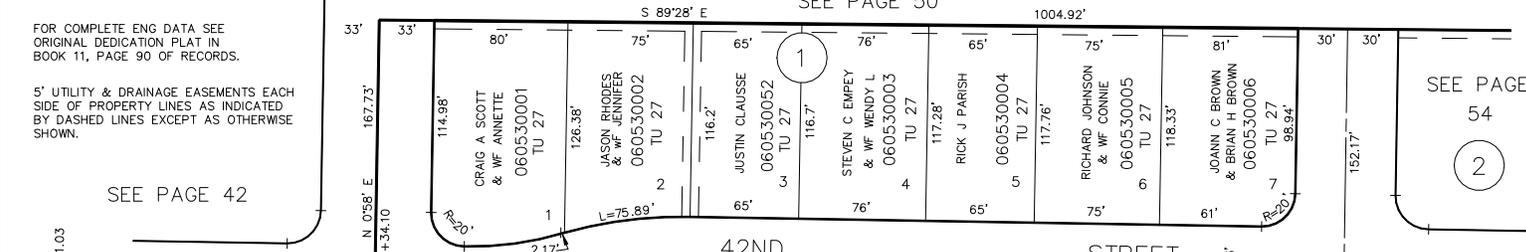

42ND STREET

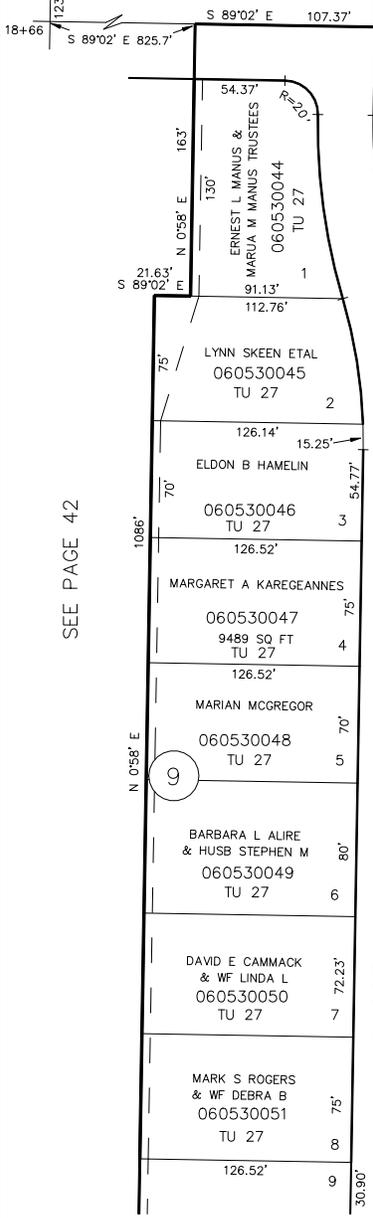


MONROE BLVD

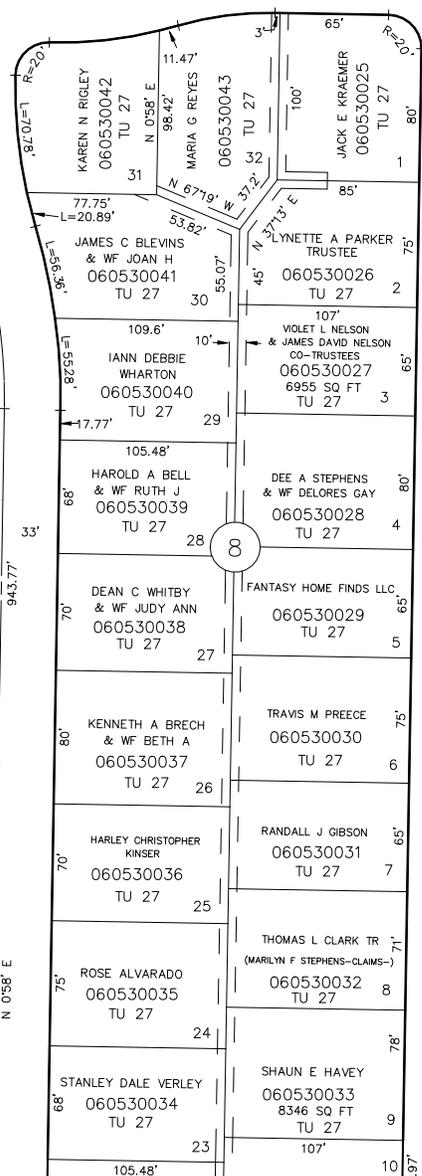

EAST STREET

EAST STREET

850 EAST

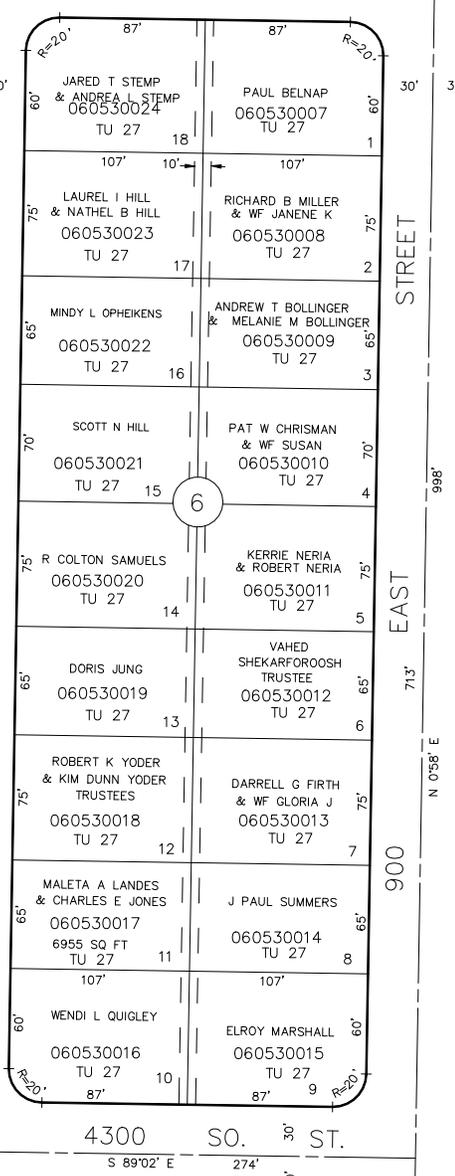

EAST STREET

EAST STREET

900 EAST

4300 SO. ST.

SEE PAGE 54

5