

PART OF SEC. 9, T.5N., R.1W., S.L.B. & M.  
HIDDEN VILLAGE SUBDIVISION

TAXING UNIT: 27

BLOCKS 1 & 6, PART OF 8 & 9

IN SOUTH OGDEN CITY

SCALE 1" = 60'

SEE PAGE 50


FOR COMPLETE ENG DATA SEE ORIGINAL DEDICATION PLAT IN BOOK 11, PAGE 90 OF RECORDS.

5' UTILITY & DRAINAGE EASEMENTS EACH SIDE OF PROPERTY LINES AS INDICATED BY DASHED LINES EXCEPT AS OTHERWISE SHOWN.

SEE PAGE 42

SEE PAGE 54

2

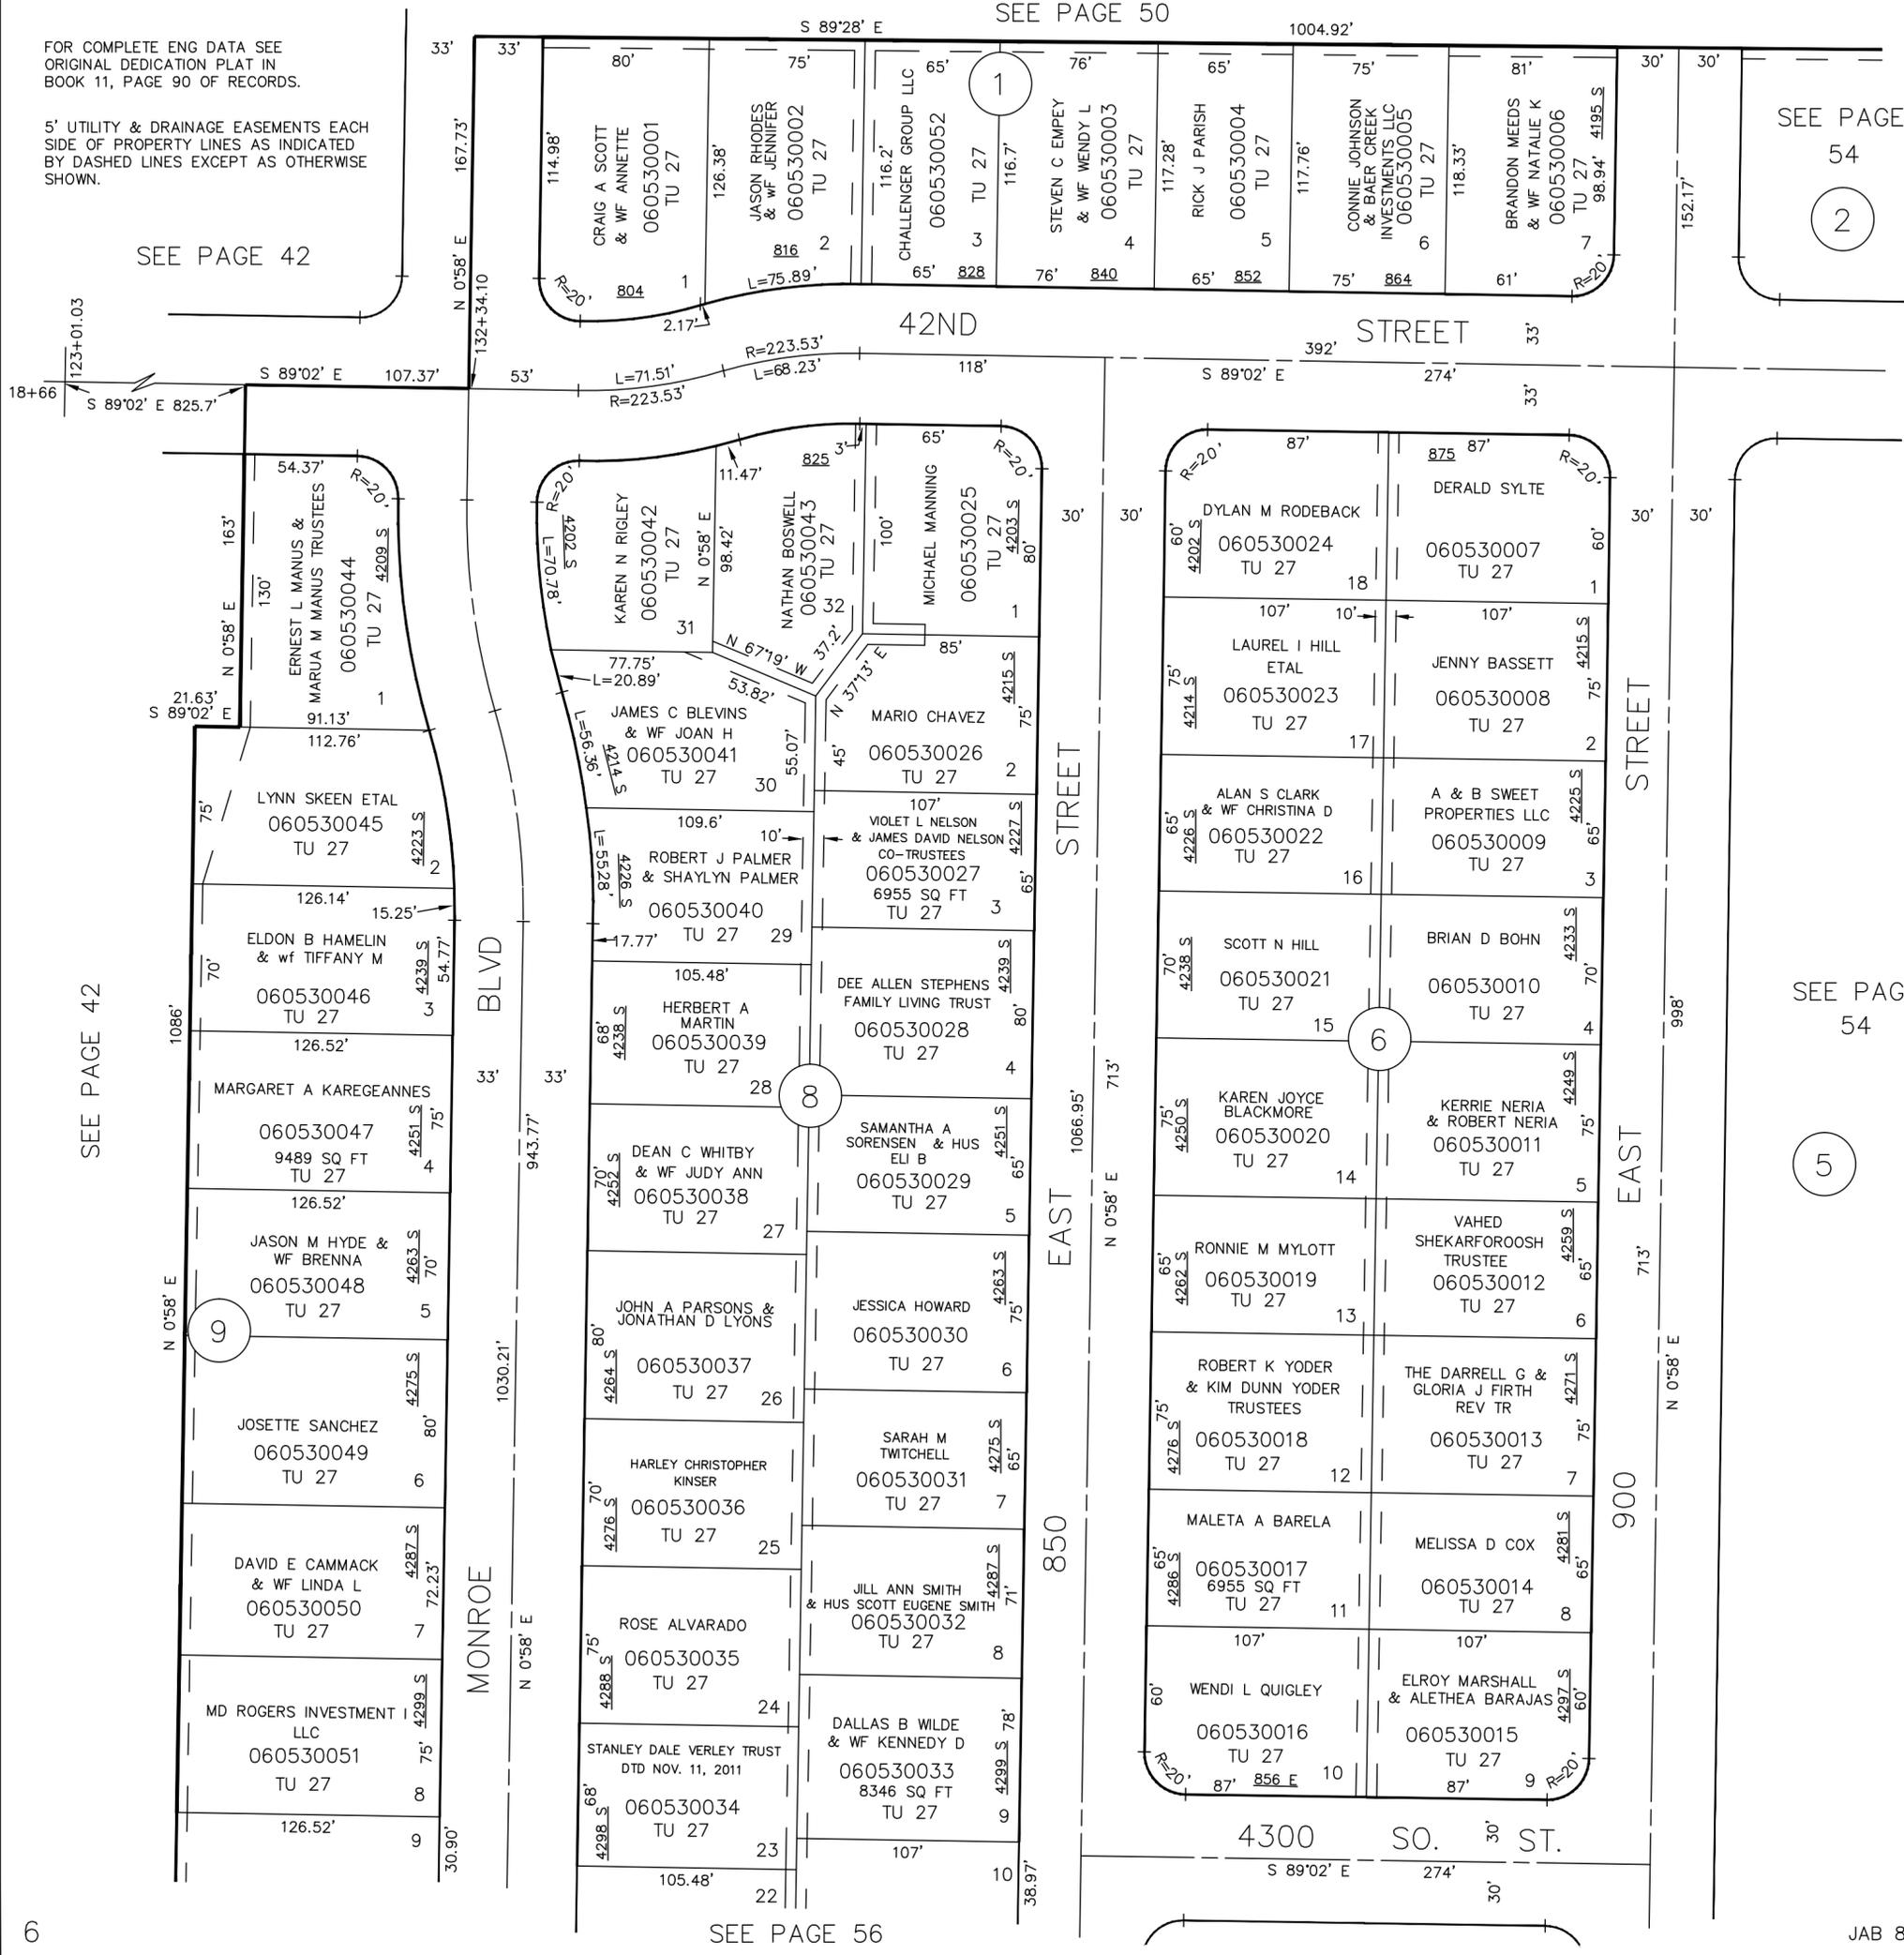

SEE PAGE 42

SEE PAGE 54

5

SEE PAGE 56

JAB 8-90