

PART OF SEC. 9, T.5N., R.1W., S.L.B. & M.
HIDDEN VILLAGE SUBDIVISION

BLOCK 4 & PART OF 5

TAXING UNIT: 25,27

IN SOUTH OGDEN CITY SCALE 1" = 60'


SEE PAGE 53

6

4300 SO. ST.

SEE PAGE 56

7

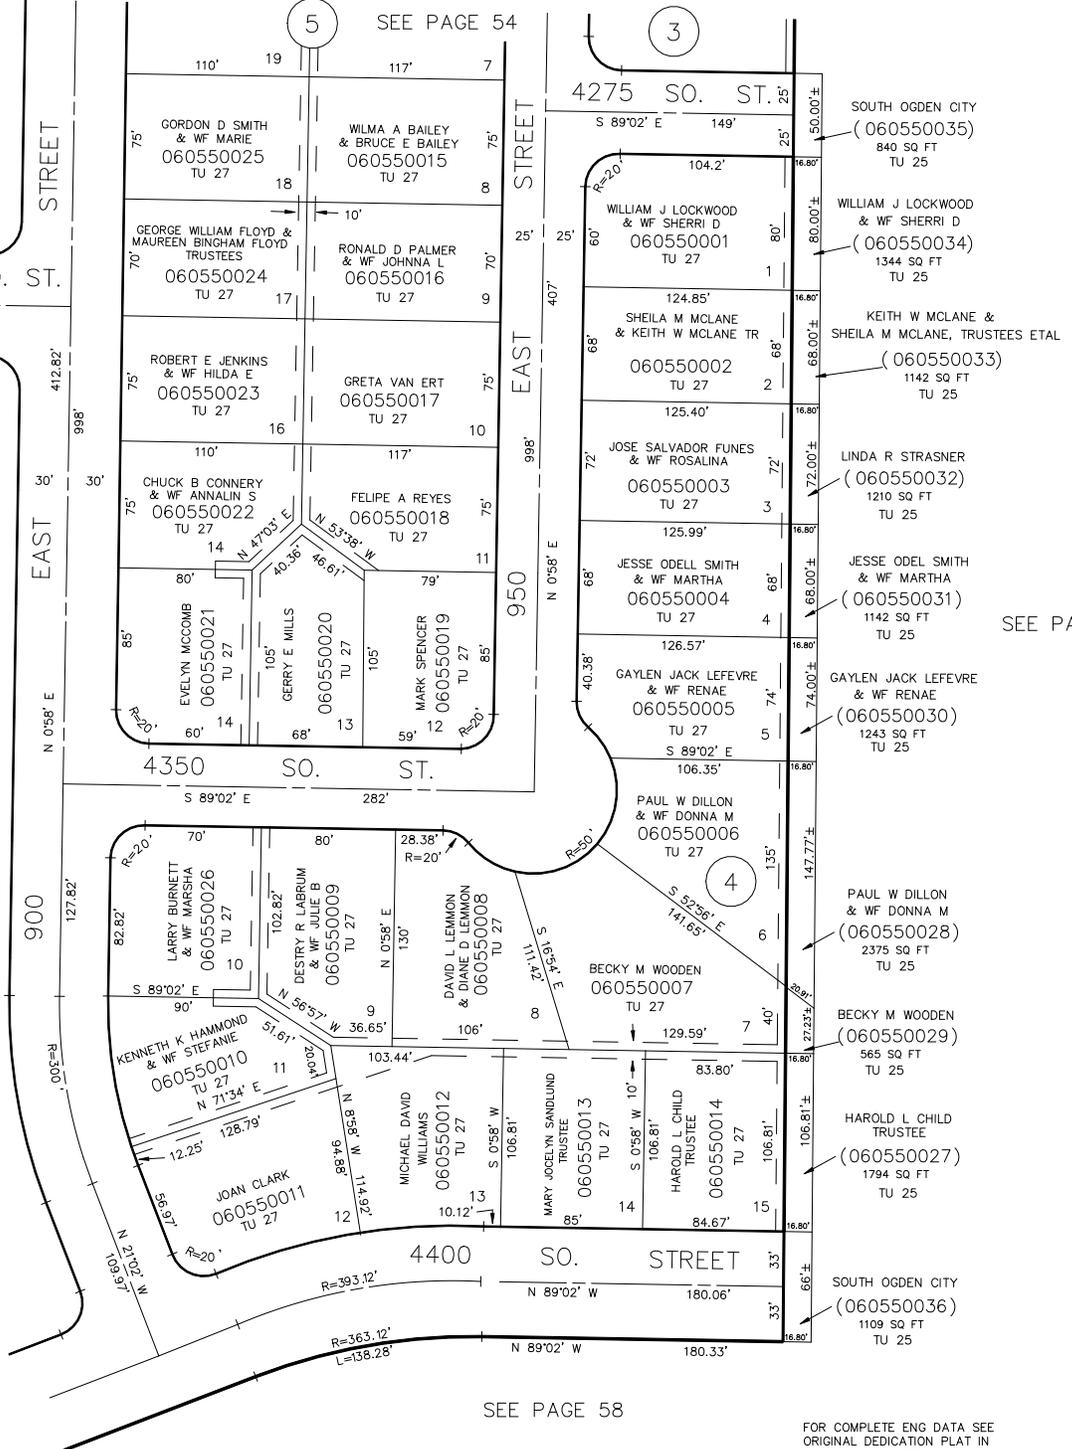

SEE PAGE 32

5' UTILITY & DRAINAGE EASEMENTS EACH SIDE OF PROPERTY LINES AS INDICATED BY DASHED LINES EXCEPT AS OTHERWISE SHOWN.

SEE PAGE 58

FOR COMPLETE ENG DATA SEE ORIGINAL DEDICATION PLAT IN BOOK 11, PAGE 90 OF RECORDS.