


PART OF SEC. 9, T.5N., R.1W., S.L.B. & M.
HIDDEN VILLAGE SUBDIVISION

TAXING UNIT: 27

BLOCK 7 & PART OF 8 & 9 IN SOUTH OGDEN CITY SCALE 1" = 60'

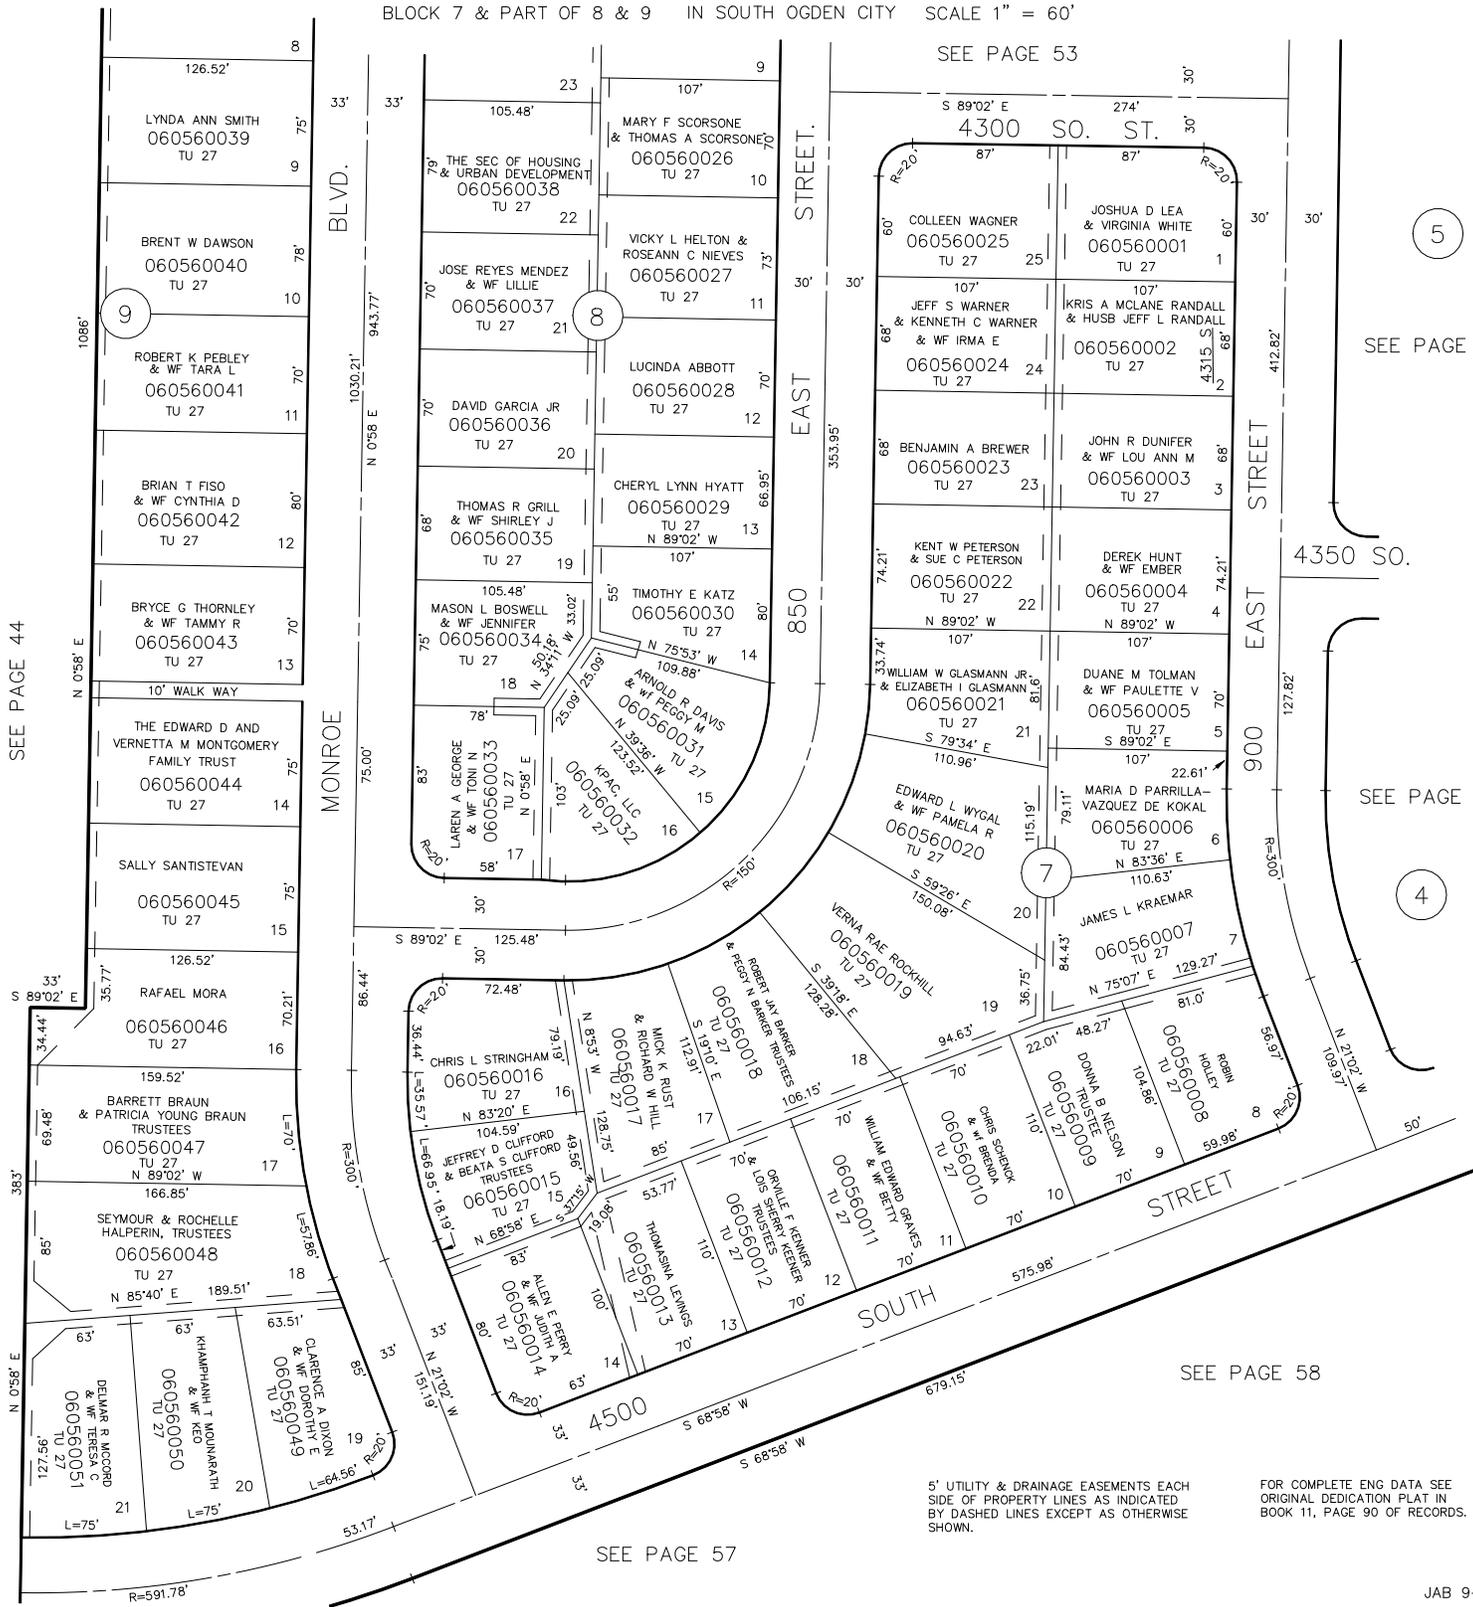

SEE PAGE 44

SEE PAGE 53

SEE PAGE 57

5
 SEE PAGE 55

4
 SEE PAGE 55

SEE PAGE 58

5' UTILITY & DRAINAGE EASEMENTS EACH SIDE OF PROPERTY LINES AS INDICATED BY DASHED LINES EXCEPT AS OTHERWISE SHOWN.

FOR COMPLETE ENG DATA SEE ORIGINAL DEDICATION PLAT IN BOOK 11, PAGE 90 OF RECORDS.