


PART OF SEC. 9, T.5N., R.1W., S.L.B. & M.
HIDDEN VILLAGE NO. 2 SUBDIVISION

LOTS 1-20 & 46-50
 IN SOUTH OGDEN CITY
 SCALE 1" = 60'

TAXING UNIT: 27
 SEE PAGE 56

SEE PAGE 58

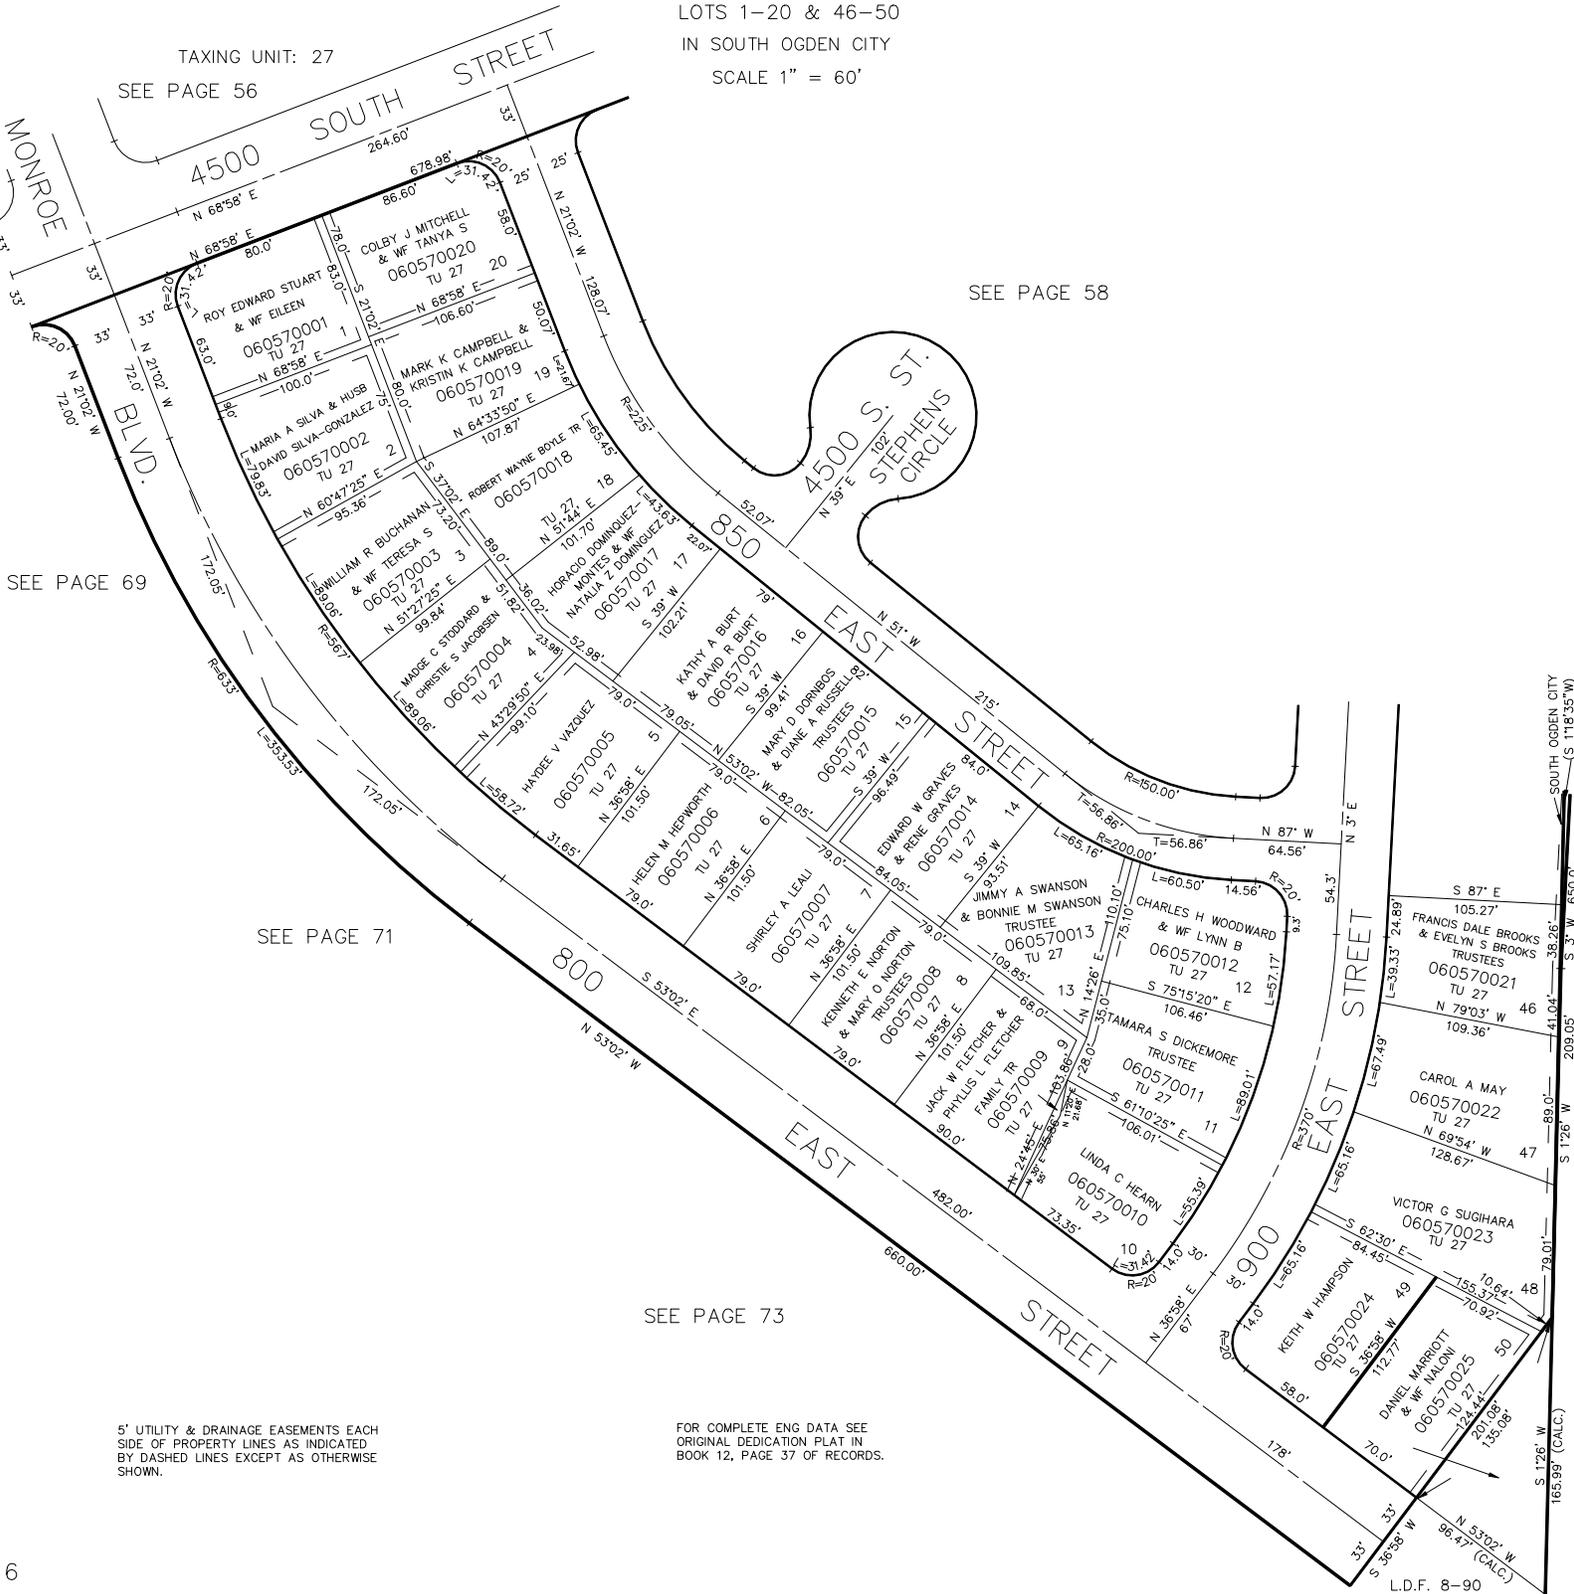

SEE PAGE 69

SEE PAGE 71

SEE PAGE 73

5' UTILITY & DRAINAGE EASEMENTS EACH SIDE OF PROPERTY LINES AS INDICATED BY DASHED LINES EXCEPT AS OTHERWISE SHOWN.

FOR COMPLETE ENG DATA SEE ORIGINAL DEDICATION PLAT IN BOOK 12, PAGE 37 OF RECORDS.

L.D.F. 8-90