


PART OF SEC. 9, T.5N., R.1W., S.L.B. & M.  
**HIDDEN VILLAGE NO. 2 SUBDIVISION**

LOTS 1-20 & 46-50  
 IN SOUTH OGDEN CITY  
 SCALE 1" = 60'

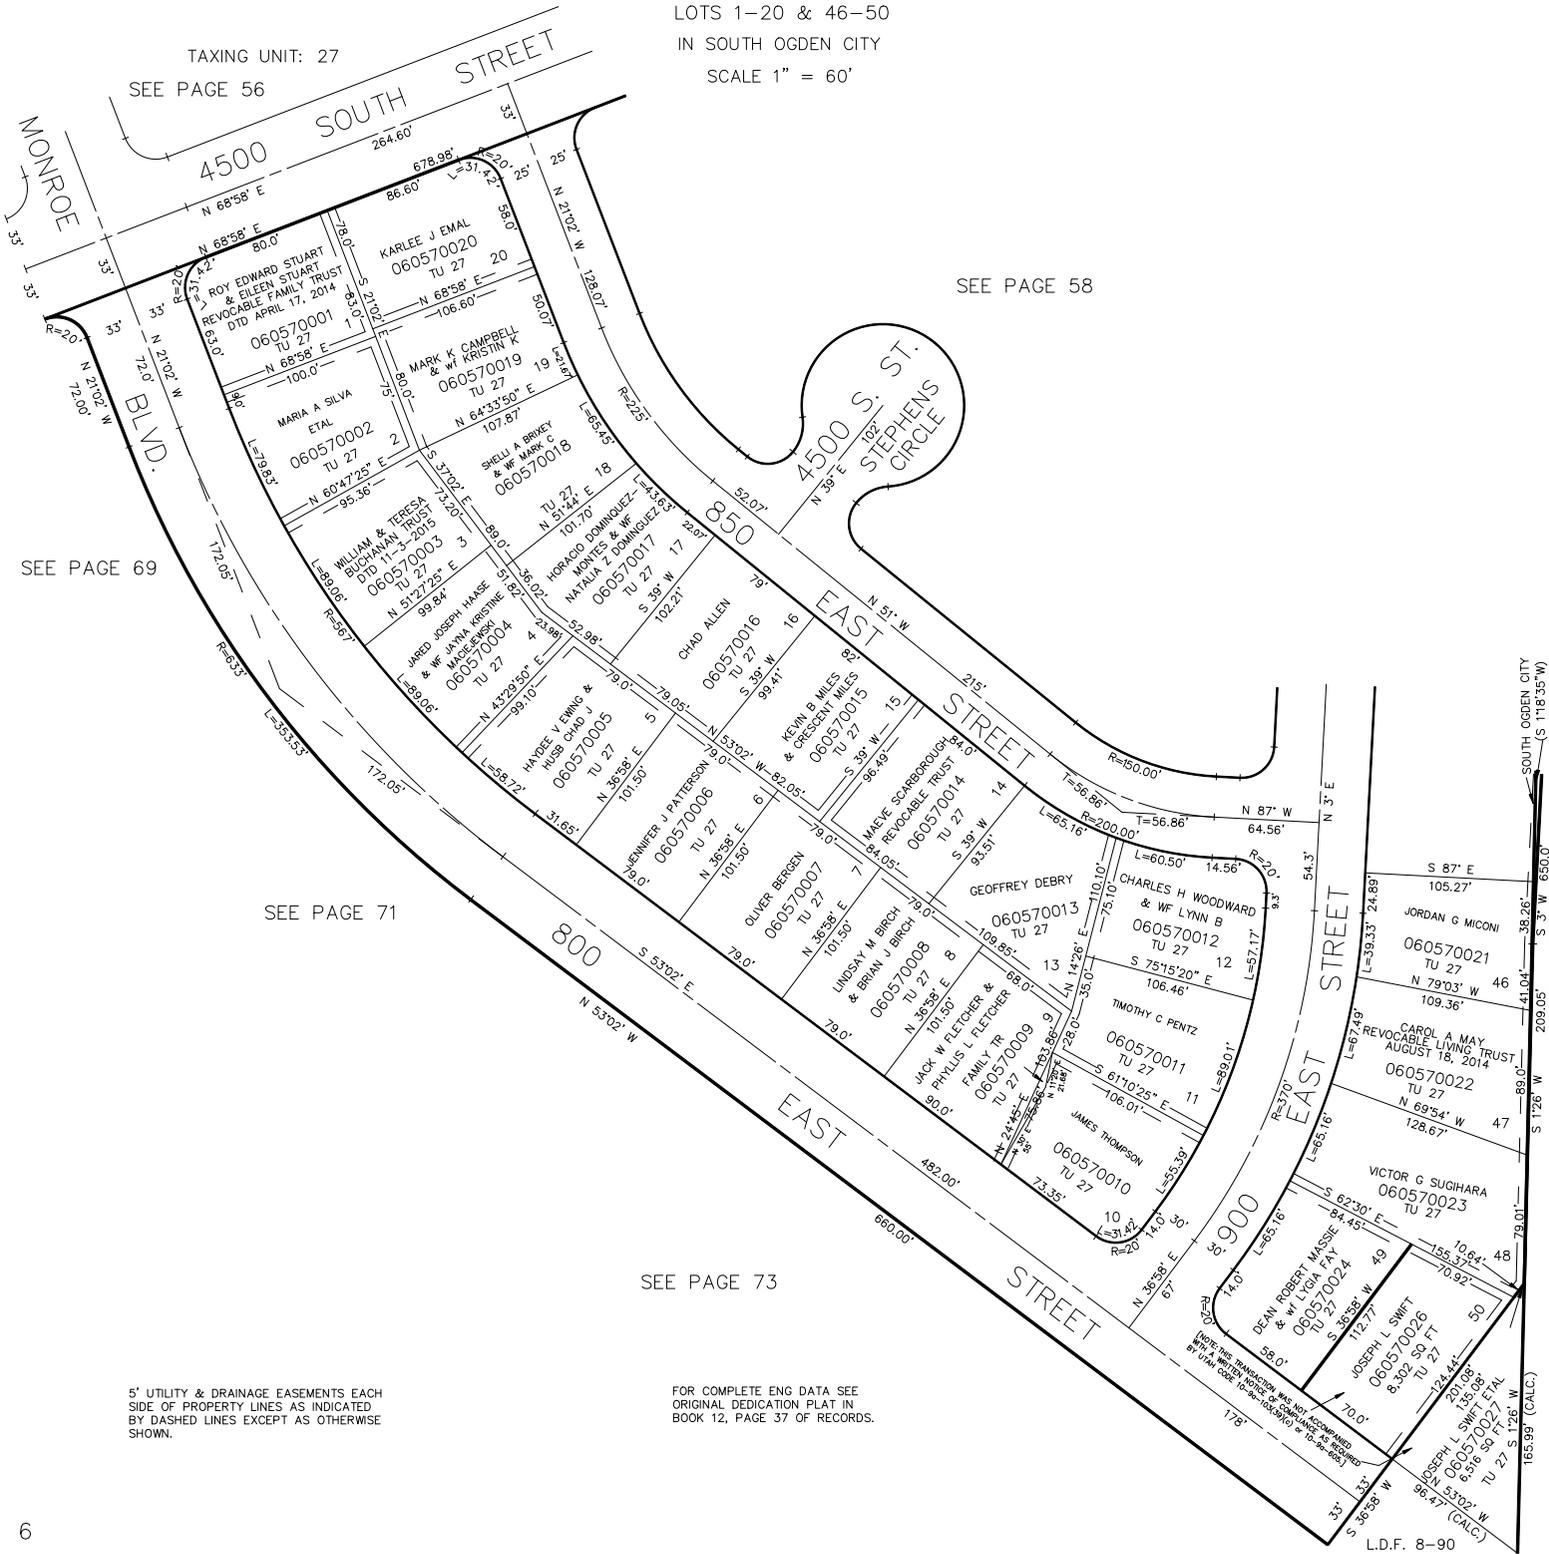

TAXING UNIT: 27  
 SEE PAGE 56

SEE PAGE 58

SEE PAGE 69

SEE PAGE 71

SEE PAGE 73

5' UTILITY & DRAINAGE EASEMENTS EACH SIDE OF PROPERTY LINES AS INDICATED BY DASHED LINES EXCEPT AS OTHERWISE SHOWN.

FOR COMPLETE ENG DATA SEE ORIGINAL DEDICATION PLAT IN BOOK 12, PAGE 37 OF RECORDS.

WHERE THIS TRANSECTION WAS NOT RECORDED IN THE PUBLIC RECORDS OF THE COUNTY OF KANE, ARIZONA, THE ORIGINAL DEDICATION PLAT IS HEREBY REFERRED TO AS THE SOURCE OF THE TRUE AND CORRECT INFORMATION.

L.D.F. 8-90