

PART OF SEC. 9, T.5N., R.1W., S.L.B. & M.  
HIDDEN VILLAGE NO. 2 SUBDIVISION

LOTS 21 TO 45  
IN SOUTH OGDEN CITY  
SCALE 1" = 60'

TAXING UNIT: 25,27


SEE PAGE 55

SEE PAGE 56

SEE PAGE 57

FOR COMPLETE ENG DATA SEE  
ORIGINAL DEDICATION PLAT IN  
BOOK 12, PAGE 37 OF RECORDS.

5' UTILITY & DRAINAGE EASEMENTS EACH  
SIDE OF PROPERTY LINES AS INDICATED  
BY DASHED LINES EXCEPT AS OTHERWISE  
SHOWN.

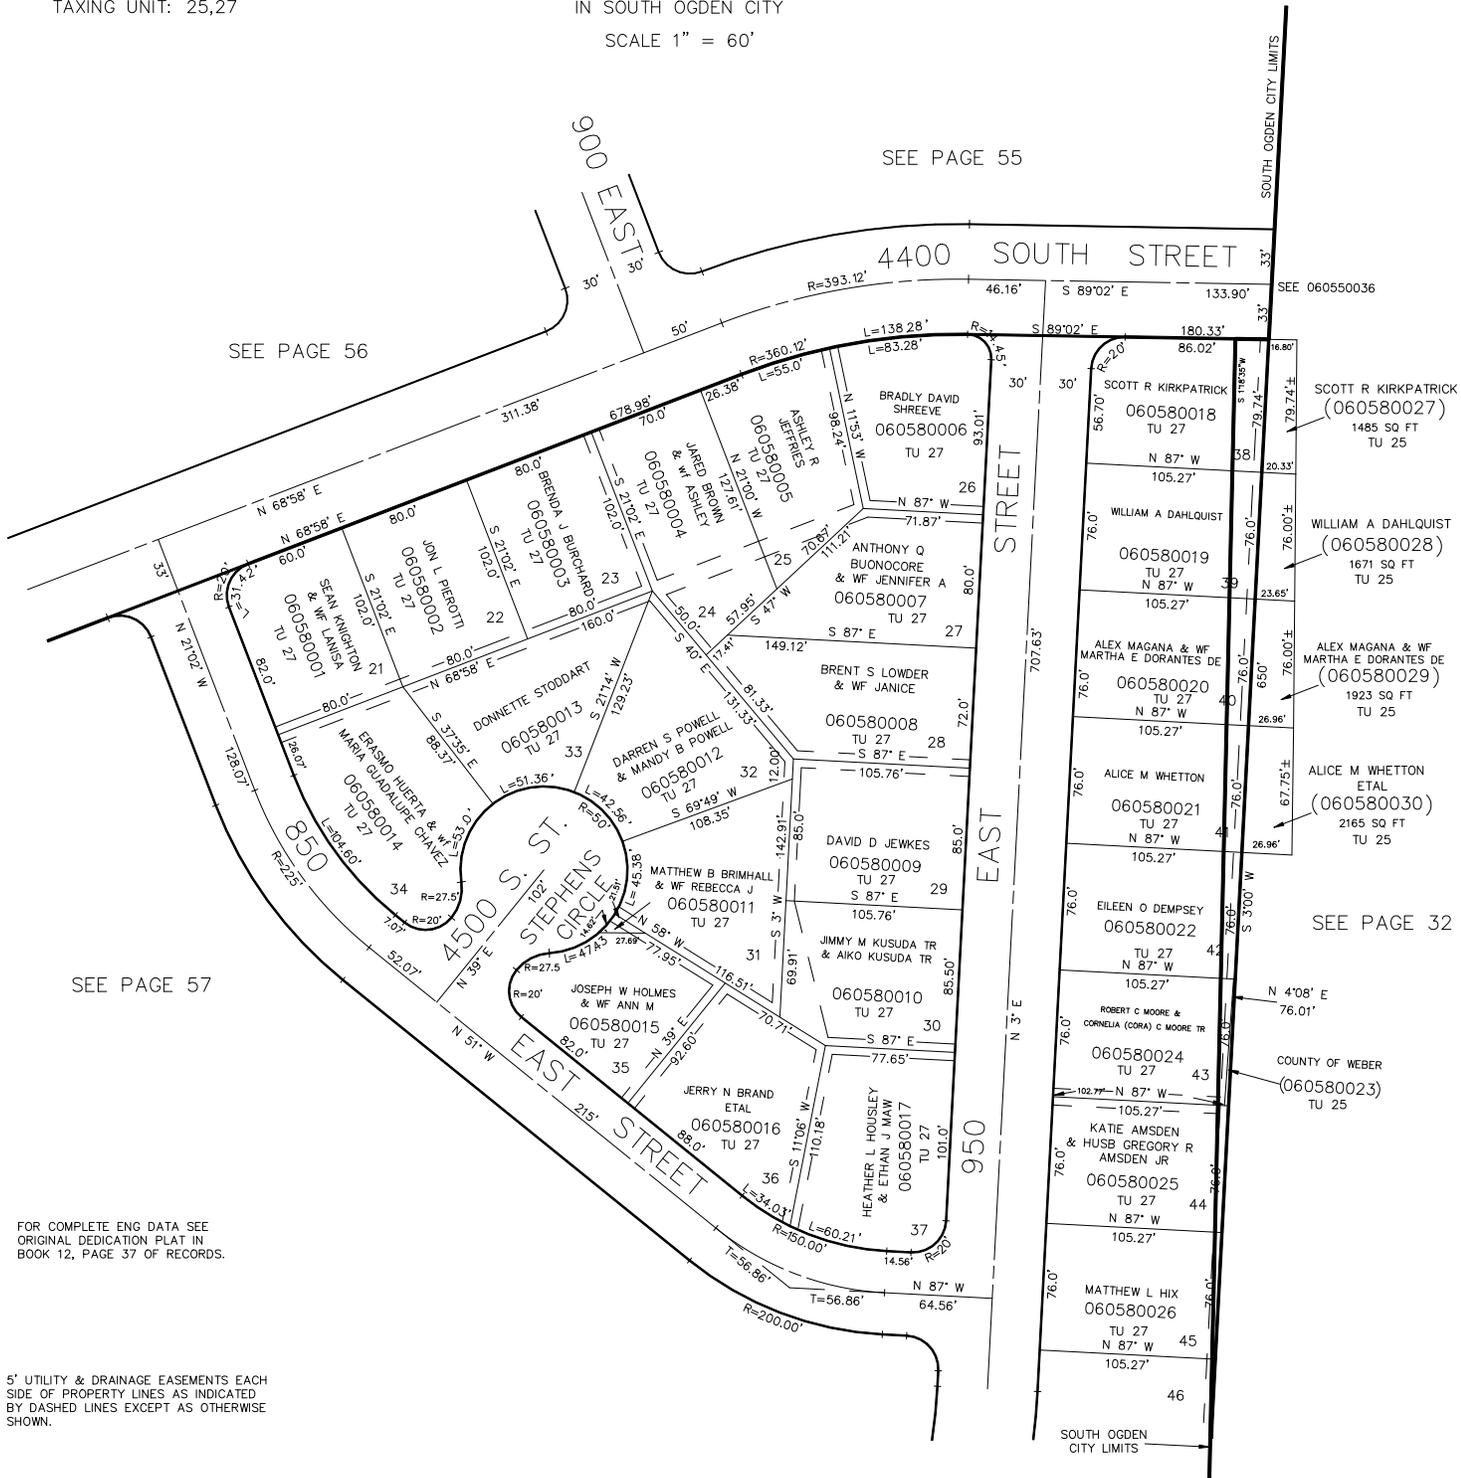

SEE PAGE 32