

PART OF SEC. 9, T.5N., R.1W., S.L.B. & M.
HIDDEN VILLAGE NO. 2 SUBDIVISION

LOTS 21 TO 45

IN SOUTH OGDEN CITY

SCALE 1" = 60'

TAXING UNIT: 27


SEE PAGE 55

SEE PAGE 56

SEE PAGE 57

FOR COMPLETE ENG DATA SEE
ORIGINAL DEDICATION PLAT IN
BOOK 12, PAGE 37 OF RECORDS.

5' UTILITY & DRAINAGE EASEMENTS EACH
SIDE OF PROPERTY LINES AS INDICATED
BY DASHED LINES EXCEPT AS OTHERWISE
SHOWN.

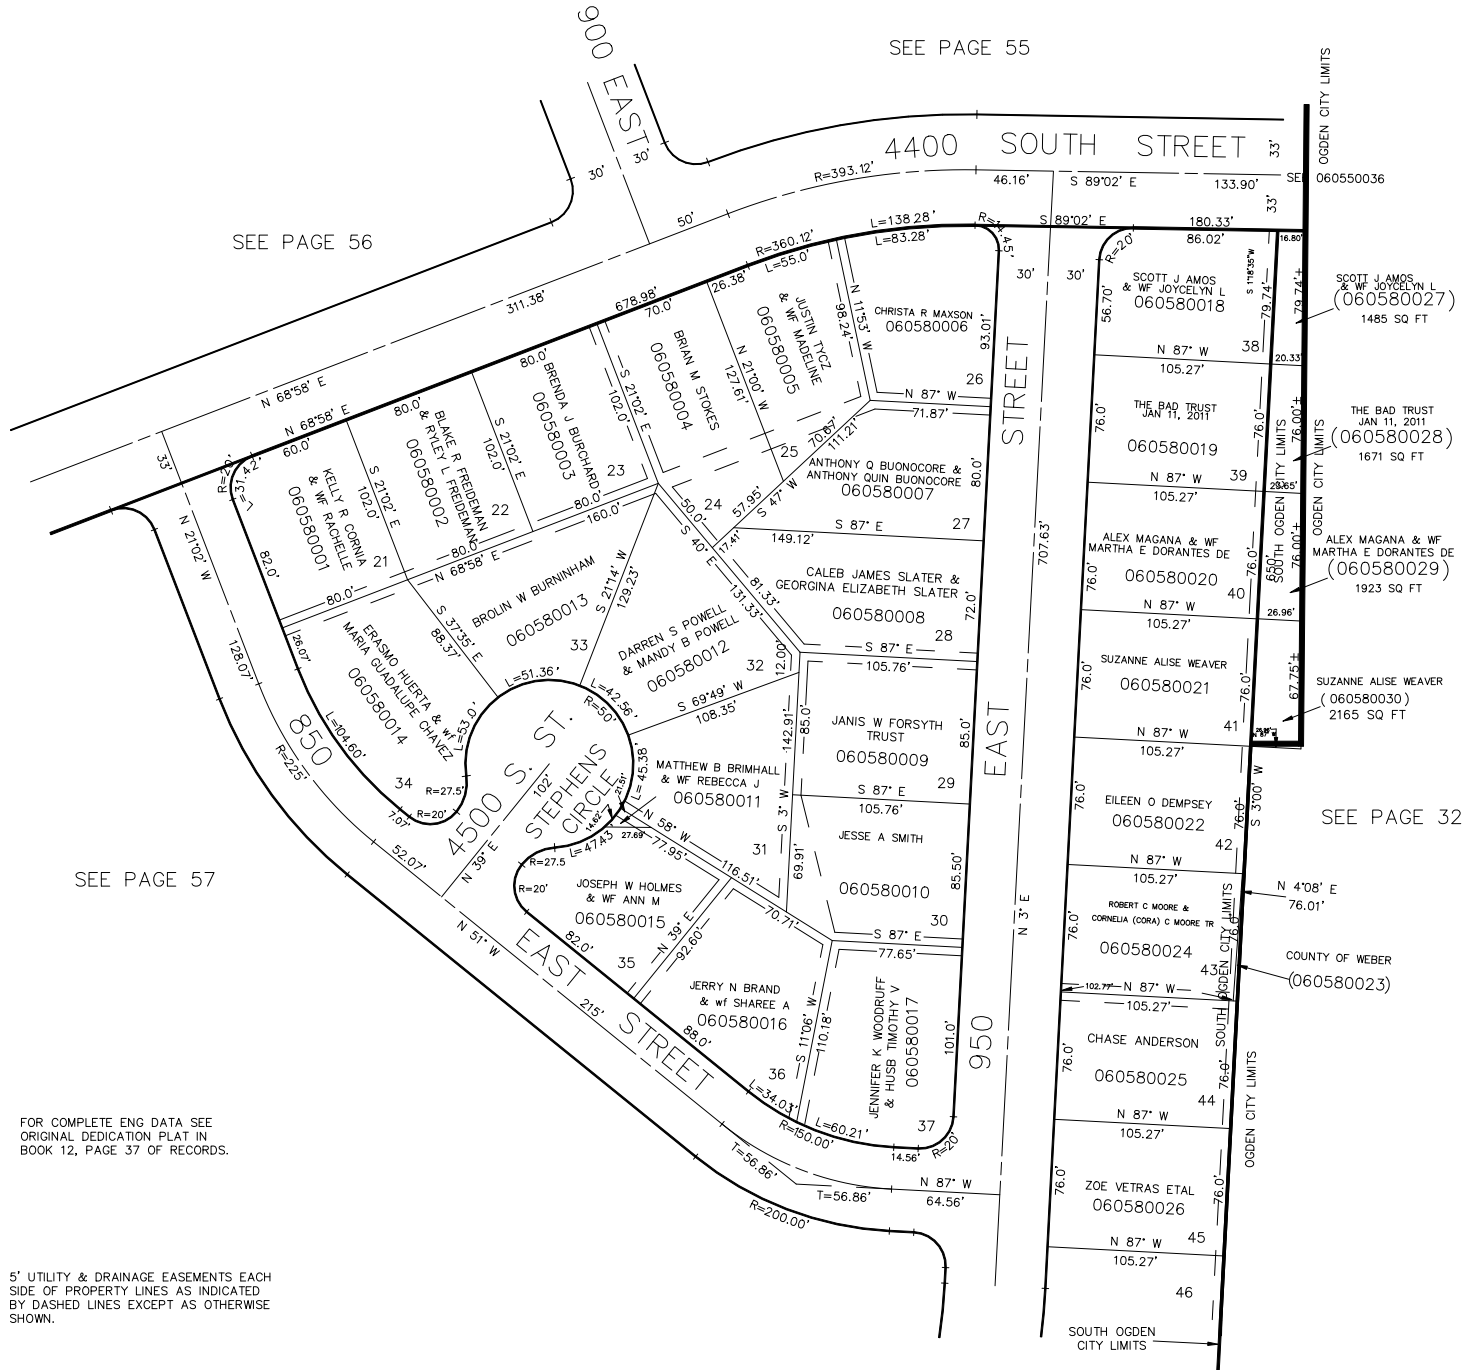

FOR TAX PURPOSES ONLY

L.D.F. 8-90