

PART OF S.W. 1/4 OF
SECTION 9, T.5 N., R.1 W., S.L.B. & M.

60-2


TAXING UNIT 27

IN SOUTH OGDEN CITY

PREFIX 06-060

SCALE 1"=100'

ALSO SEE PAGE 60-3

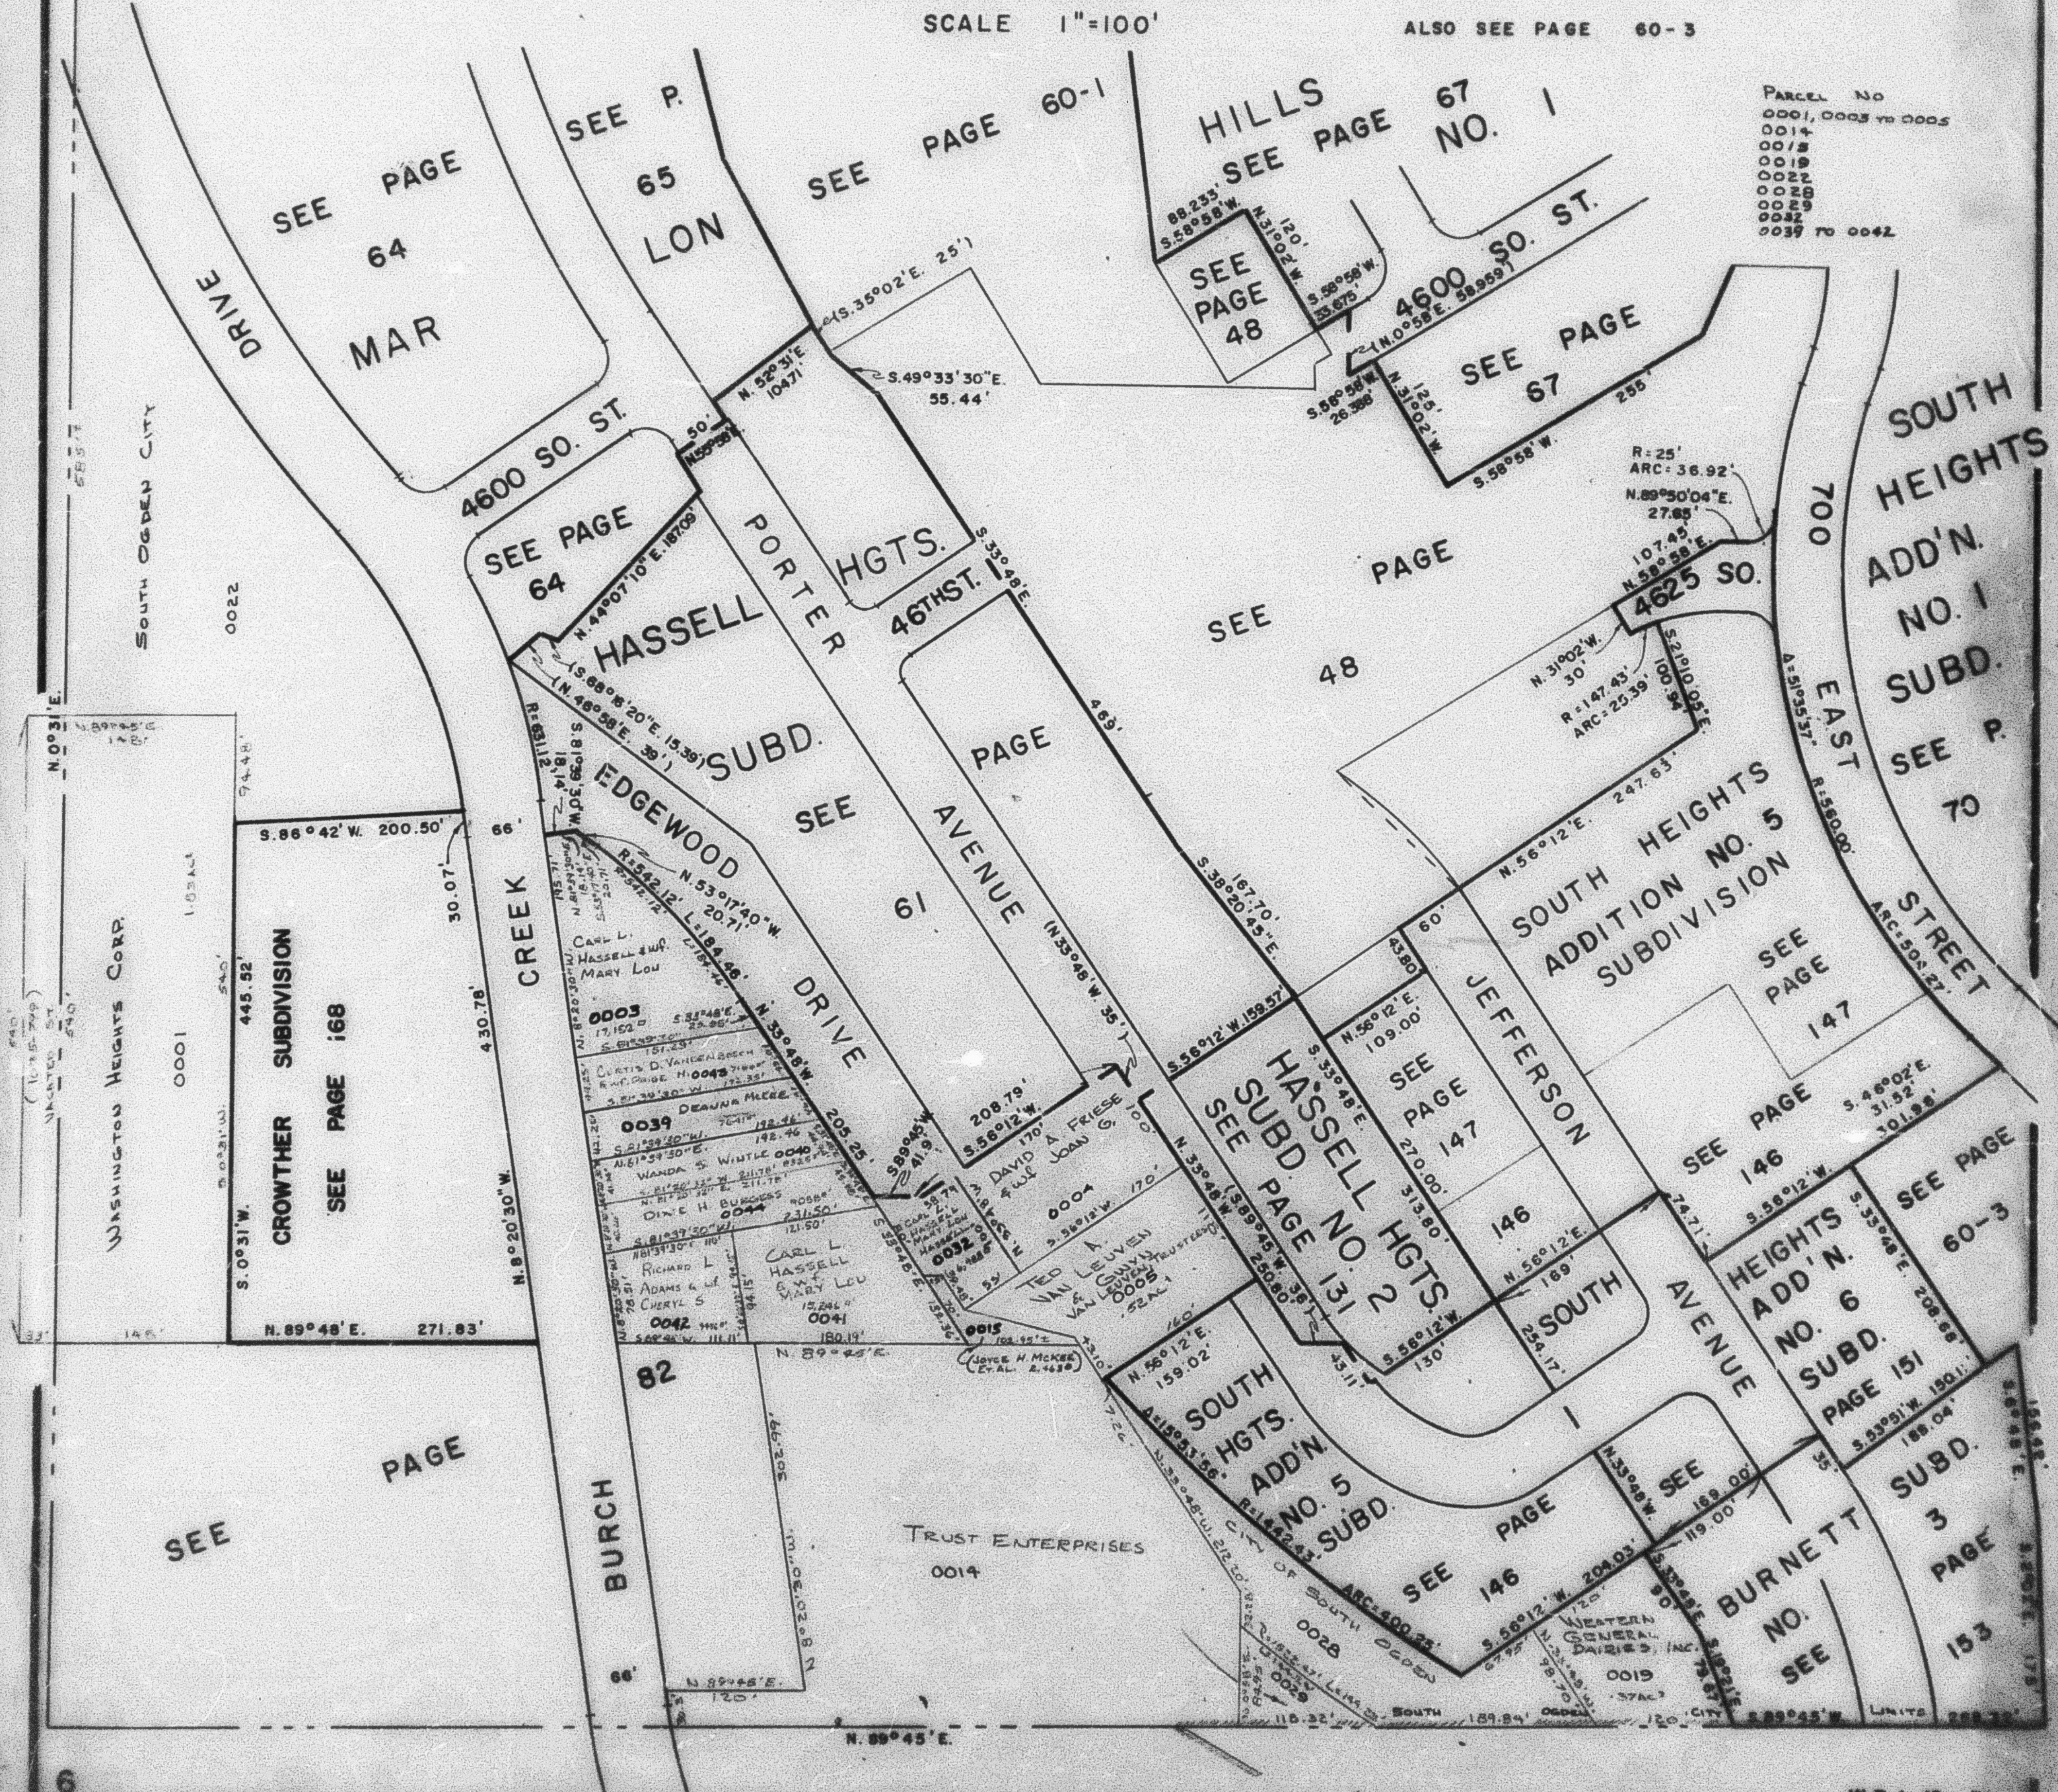

PARCEL NO
0001, 0003 to 0005
0014
0018
0019
0022
0028
0029
0032
0037 TO 0042

SOUTH
HEIGHTS
ADD'N.
NO. 1
SUBD.
SEE P.
70

SOUTH HEIGHTS
ADDITION NO. 5
SUBDIVISION

HASSELL HGTS.
SUBD. NO. 131
2
SEE PAGE 147

HEIGHTS
ADD'N.
NO. 6
SUBD.
PAGE 151

BURNETT
NO.
SEE

PAGE 153