

SEE PAGE 19

ADAMS
(500 EAST ST.)

NOT PART OF THIS
SUB.
SEE P. 60

VACATED
SEE PAGE
63

PORTER
(550 EAST ST.)

AVE.
(500 EAST ST.)

VACATED
SEE PAGE
64

PORTER
(550 EAST ST.)

SEE
P.
65

(4600 SO. ST.)
DELMAR ST.


SEE P. 64

W.F.J. 8-70

SEE PAGE 47

AVENUE

AVENUE

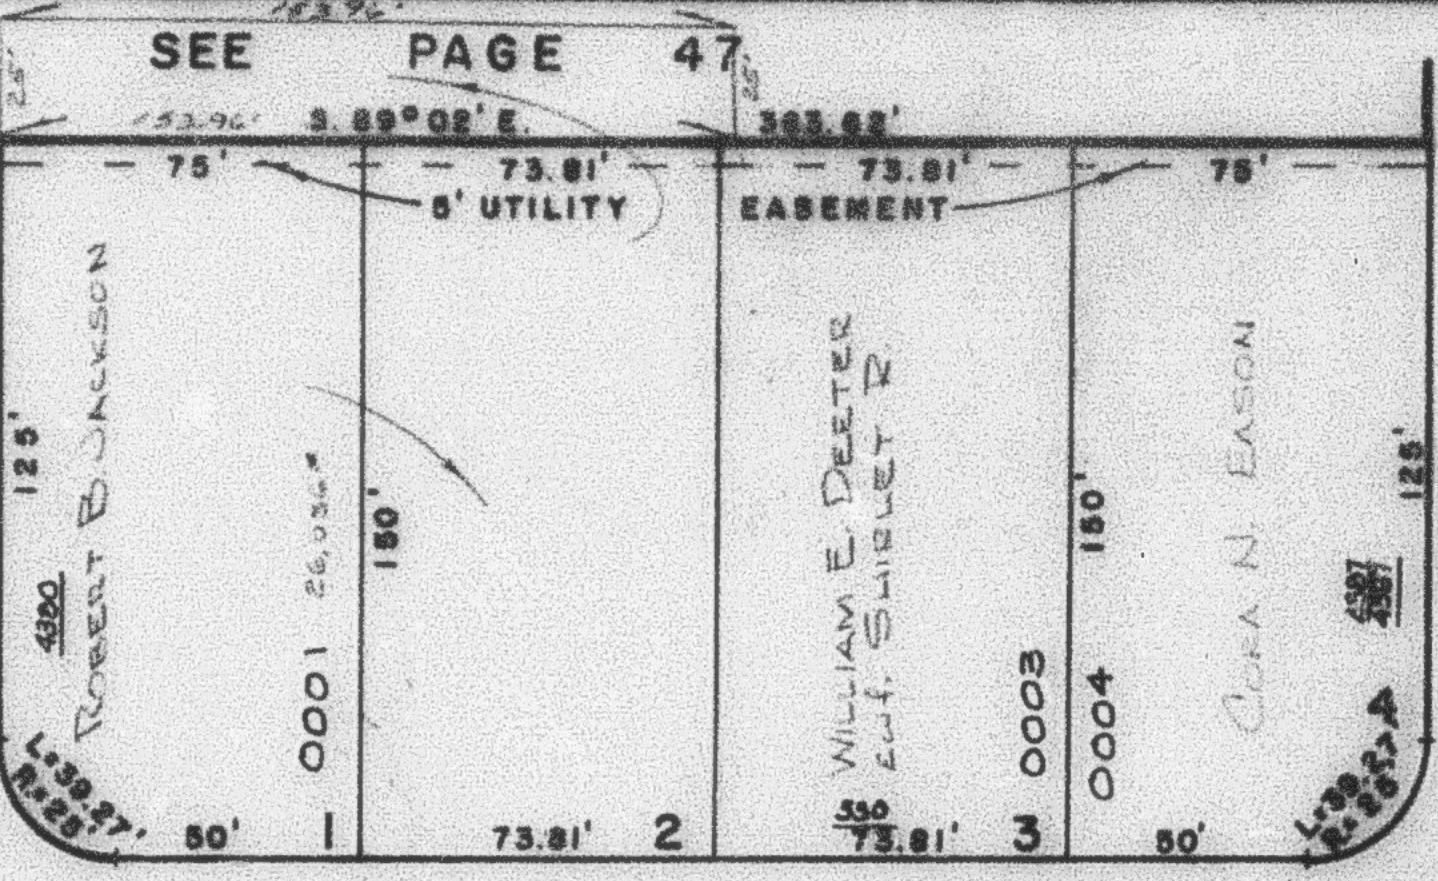

4400 SOUTH STREET

S. 89° 02' E. 355.62' (ORIG. 347.62')

PART OF W. 1/2 OF SEC. 9,
T. 5 N., R. 1 W., S. L. B. & M.

62

MAR LON HILLS No 1

TAXING UNIT 27

LOTS 1-33

PREFIX 06-062

IN SOUTH OGDEN CITY

SCALE 1" = 50'

SEE P. 65