

PART OF W. 1/2 OF SEC. 9,
T.5N., R.1W., S.1.B. & M.

62

MAR LON HILLS No 1

TAXING UNIT 27

LOTS 1-33


PREFIX 06-062

IN SOUTH OGDEN CITY

SCALE 1" = 80'

SEE P. 65

SEE PAGE 47

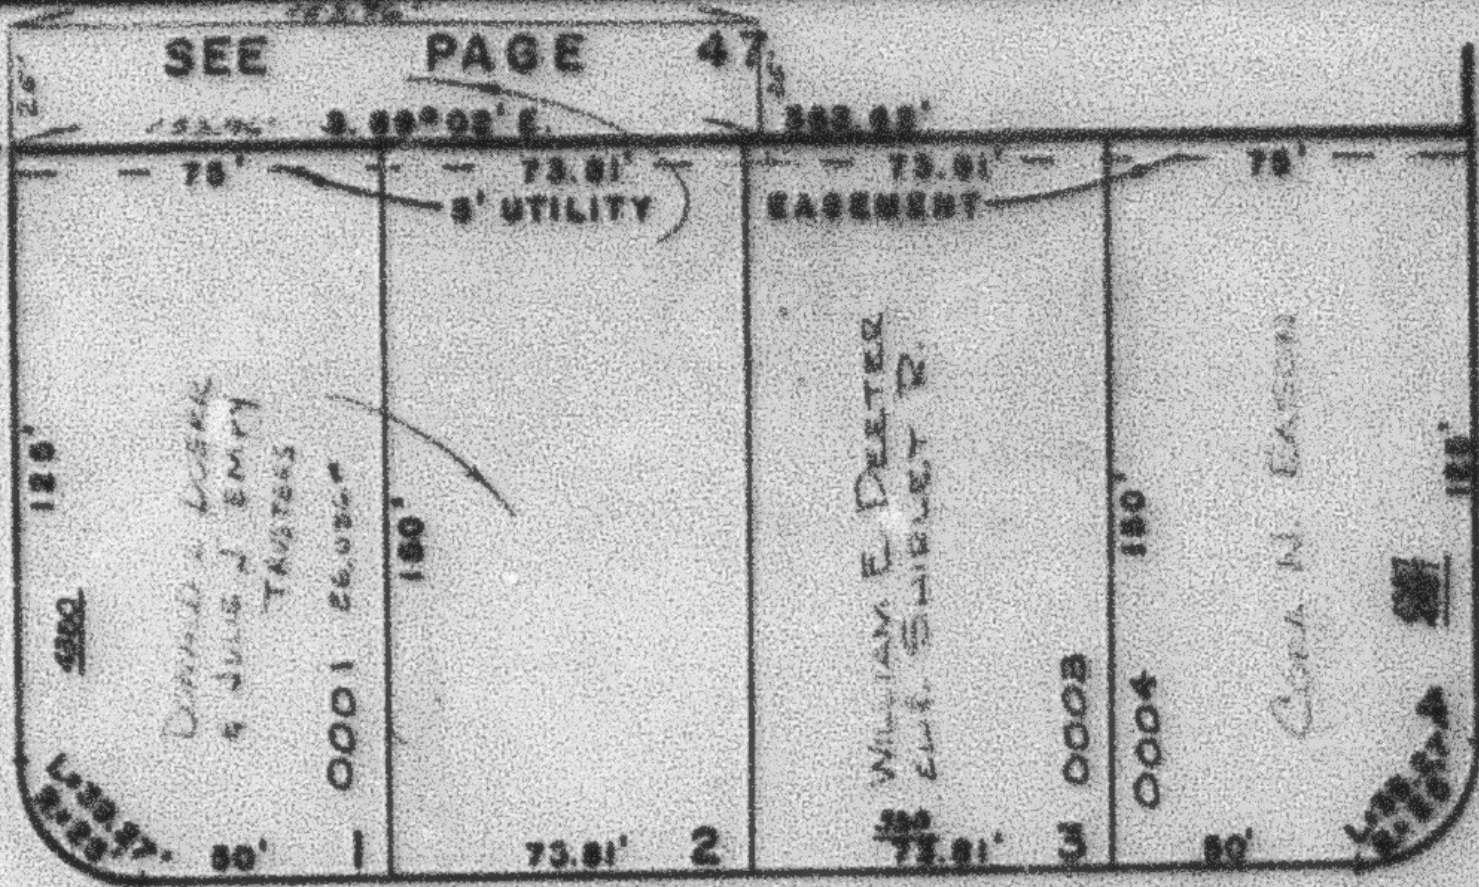

4400 SOUTH STREET

S. 89° 02' E. 388.62' (ORIG. 347.82')

NOT PART OF THIS
SUB.

SEE P. 60

VACATED

SEE PAGE
63

PORTER
(550 EAST ST.)

(500 EAST ST.)

VACATED

SEE PAGE
64

SEE
P.
65

PORTER
(550 EAST ST.)

(4600 SO. ST.)

DELMAR ST.

SEE P. 64

SEE DRAWING AT
RIGHT

AVENUE

AVENUE

AVENUE

ADAMS

(500 EAST ST.)

ADAMS