

AMENDED PLAT OF PART OF MAR LON HILLS NO. 1


LOTS 5-13 & 27-33

IN SOUTH OGDEN CITY

SCALE 1" = 50'

TAXING UNIT: 27

SEE PAGE 62

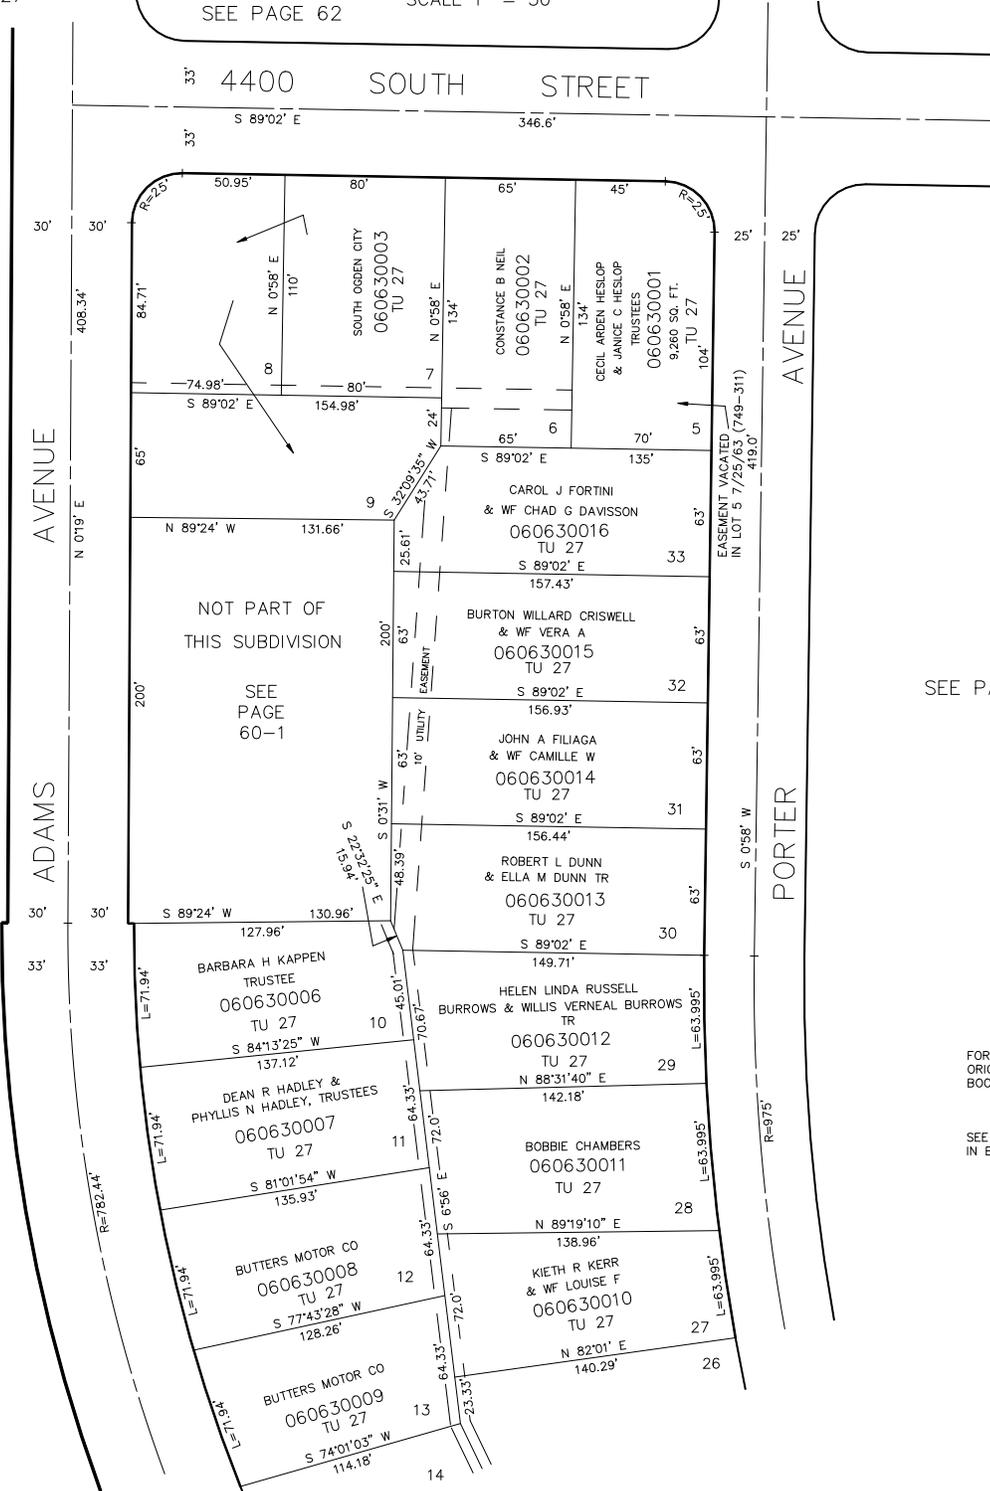

SEE PAGE 19

SEE PAGE 65

SEE PAGE 64

5' UTILITY & DRAINAGE EASEMENTS EACH SIDE OF PROPERTY LINES AS INDICATED BY DASHED LINES EXCEPT AS OTHERWISE SHOWN.

FOR COMPLETE ENG DATA SEE ORIGINAL DEDICATION PLAT IN BOOK 9, PAGE 97 OF RECORDS.

SEE ORIGINAL AMENDED PLAT IN BOOK 11, PAGE 12 OF RECORDS.