


AMENDED PLAT OF PART OF  
MAR LON HILLS NO. 1  
LOTS 5-13 & 27-33

IN SOUTH OGDEN CITY  
SCALE 1" = 50'

TAXING UNIT: 27

SEE PAGE 62

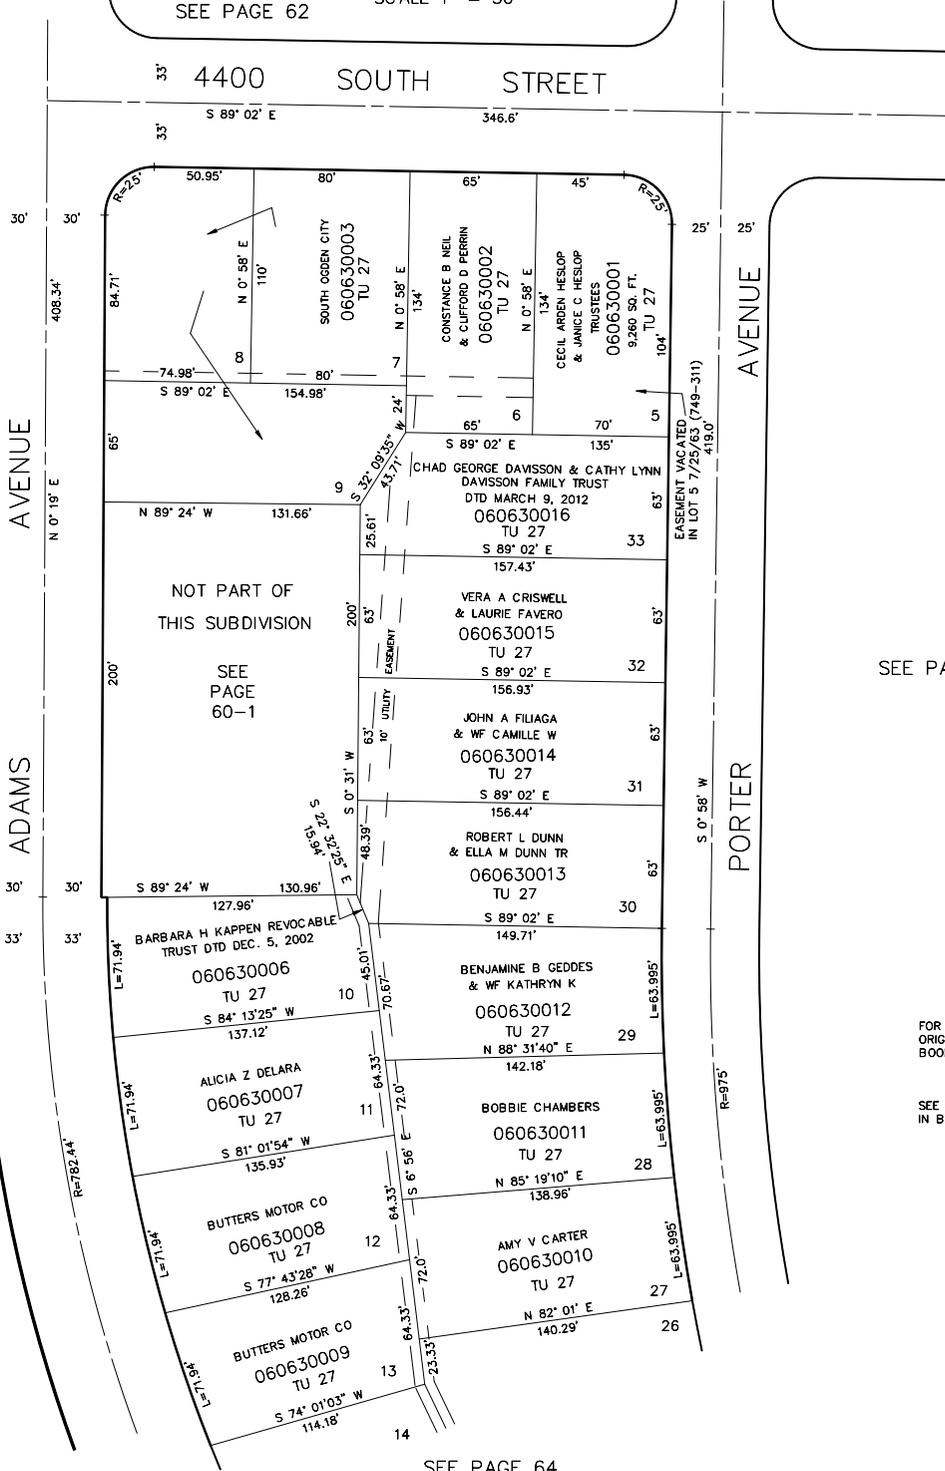

SEE PAGE 19

SEE PAGE 65

5' UTILITY & DRAINAGE EASEMENTS EACH  
SIDE OF PROPERTY LINES AS INDICATED  
BY DASHED LINES EXCEPT AS OTHERWISE  
SHOWN.

FOR COMPLETE ENG DATA SEE  
ORIGINAL DEDICATION PLAT IN  
BOOK 9, PAGE 97 OF RECORDS.

SEE ORIGINAL AMENDED PLAT  
IN BOOK 11, PAGE 12 OF RECORDS.

SEE PAGE 64