


# AMENDED PLAT OF PART OF MAR LON HILLS NO. 1

LOTS 14-26, 139 & 140  
IN SOUTH OGDEN CITY  
SCALE 1" = 50'

TAXING UNIT: 27 SEE PAGE 63

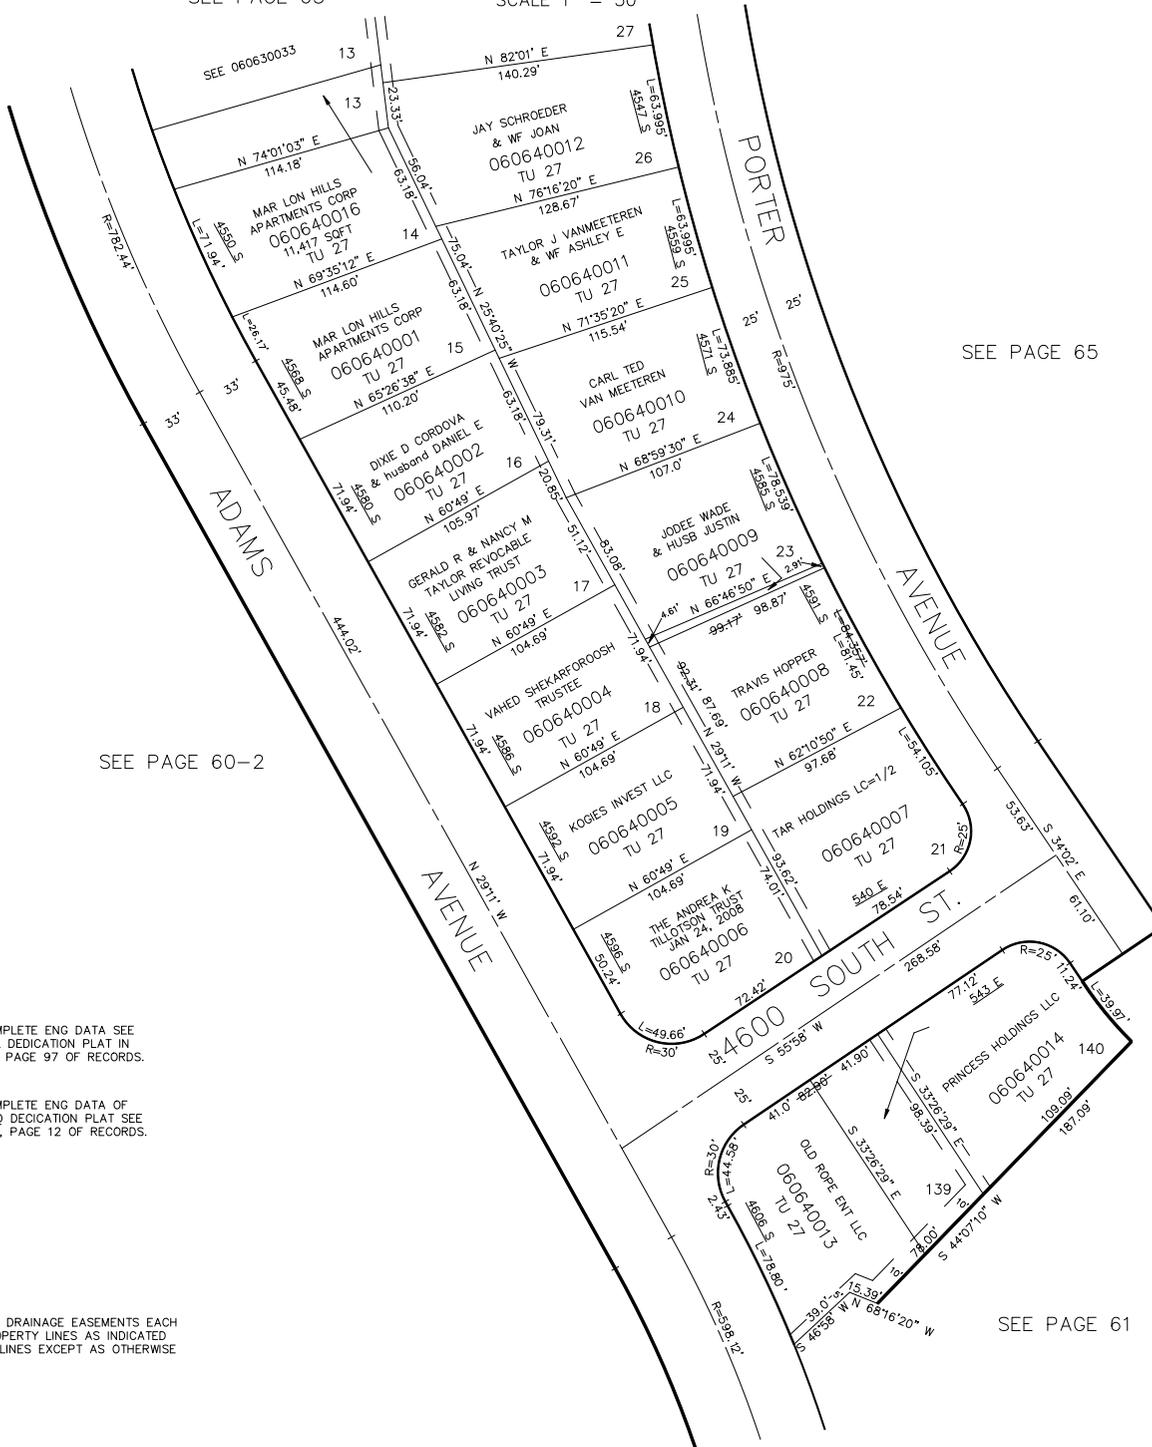

SEE PAGE 65

SEE PAGE 60-2

SEE PAGE 61

FOR COMPLETE ENG DATA SEE ORIGINAL DEDICATION PLAT IN BOOK 9, PAGE 97 OF RECORDS.

FOR COMPLETE ENG DATA OF AMENDED DEDICATION PLAT SEE BOOK 11, PAGE 12 OF RECORDS.

5' UTILITY & DRAINAGE EASEMENTS EACH SIDE OF PROPERTY LINES AS INDICATED BY DASHED LINES EXCEPT AS OTHERWISE SHOWN.