


SEE PAGE 47

MAR LON HILLS NO. 1

LOTS 34-66
IN SOUTH OGDEN CITY
SCALE 1" = 60'

TAXING UNIT: 27

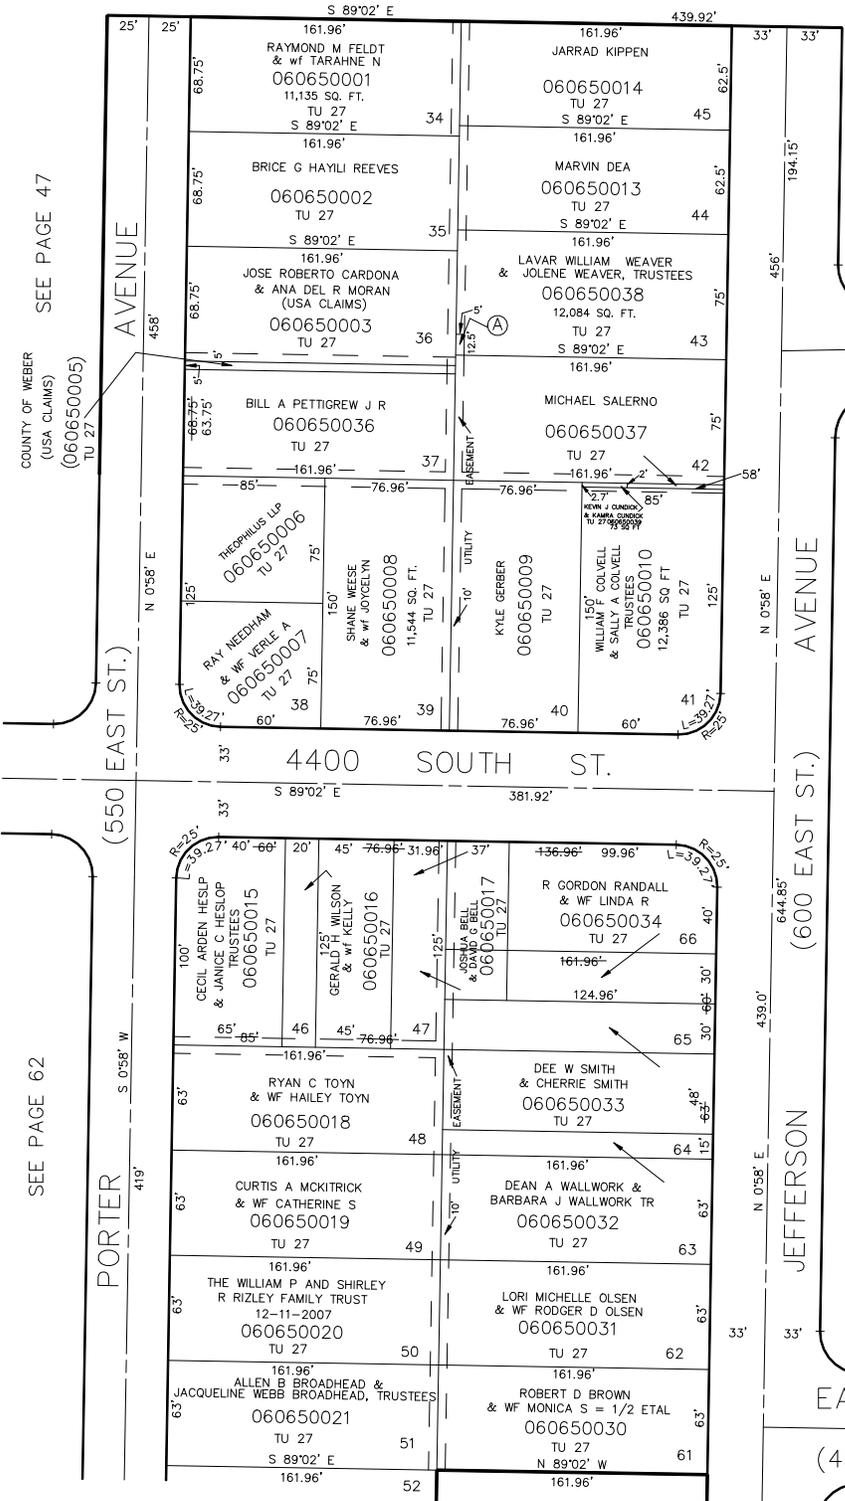


SEE PAGE 66

SEE PAGE 66

SEE PAGE 66

SEE BELOW AT LEFT

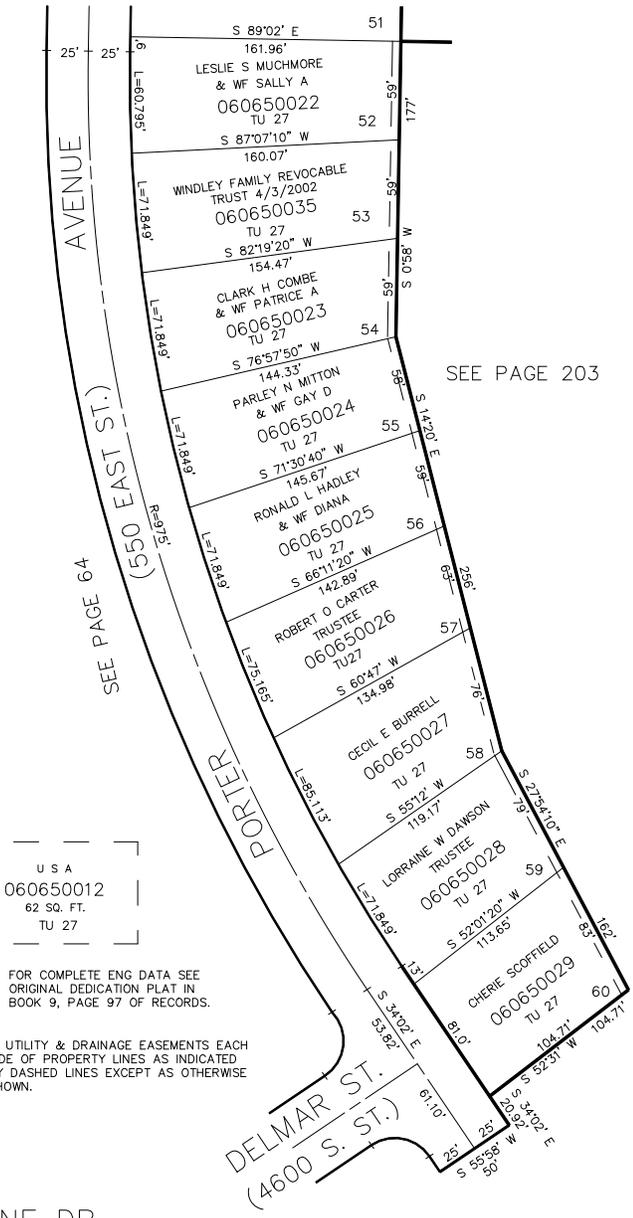

SEE PAGE 203



FOR COMPLETE ENG DATA SEE ORIGINAL DEDICATION PLAT IN BOOK 9, PAGE 97 OF RECORDS.

5' UTILITY & DRAINAGE EASEMENTS EACH SIDE OF PROPERTY LINES AS INDICATED BY DASHED LINES EXCEPT AS OTHERWISE SHOWN.

EARLENE DR.
(4500 S. ST.)

SEE PAGE 61

SEE ABOVE AT RIGHT

SEE PAGE 61