


SEE PAGE 47

MAR LON HILLS NO. 1

LOTS 34-66
IN SOUTH OGDEN CITY
SCALE 1" = 60'

TAXING UNIT: 27

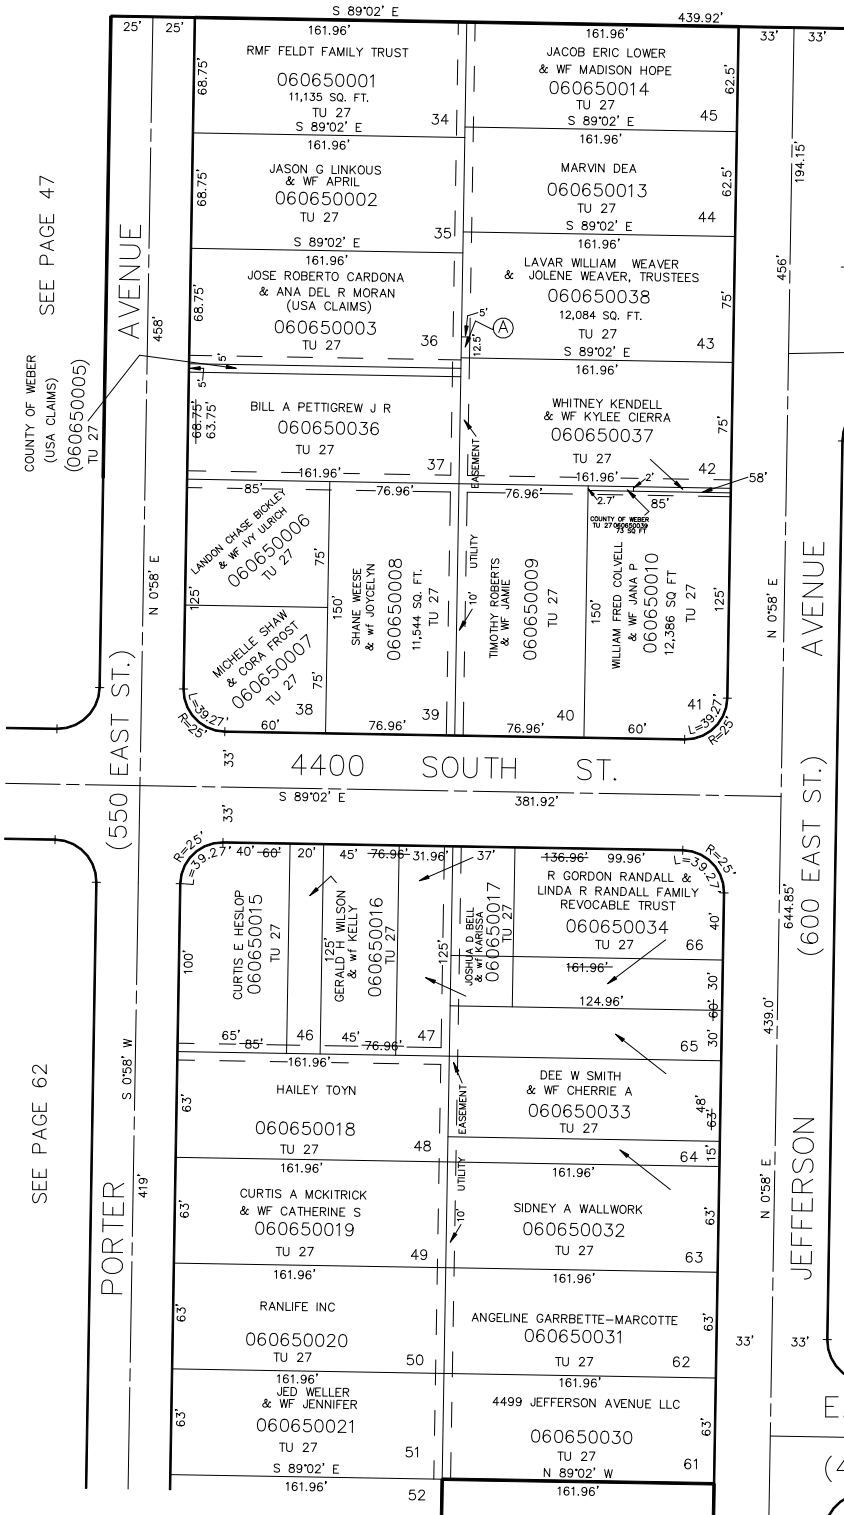

SEE PAGE 66

SEE PAGE 66


(A) U S A
060650012
62 SQ. FT.
TU 27

FOR COMPLETE ENG DATA SEE
ORIGINAL DEDICATION PLAT IN
BOOK 9, PAGE 97 OF RECORDS.

5' UTILITY & DRAINAGE EASEMENTS EACH
SIDE OF PROPERTY LINES AS INDICATED
BY DASHED LINES EXCEPT AS OTHERWISE
SHOWN.

EARLENE DR.
(4500 S. ST.)

SEE BELOW AT LEFT

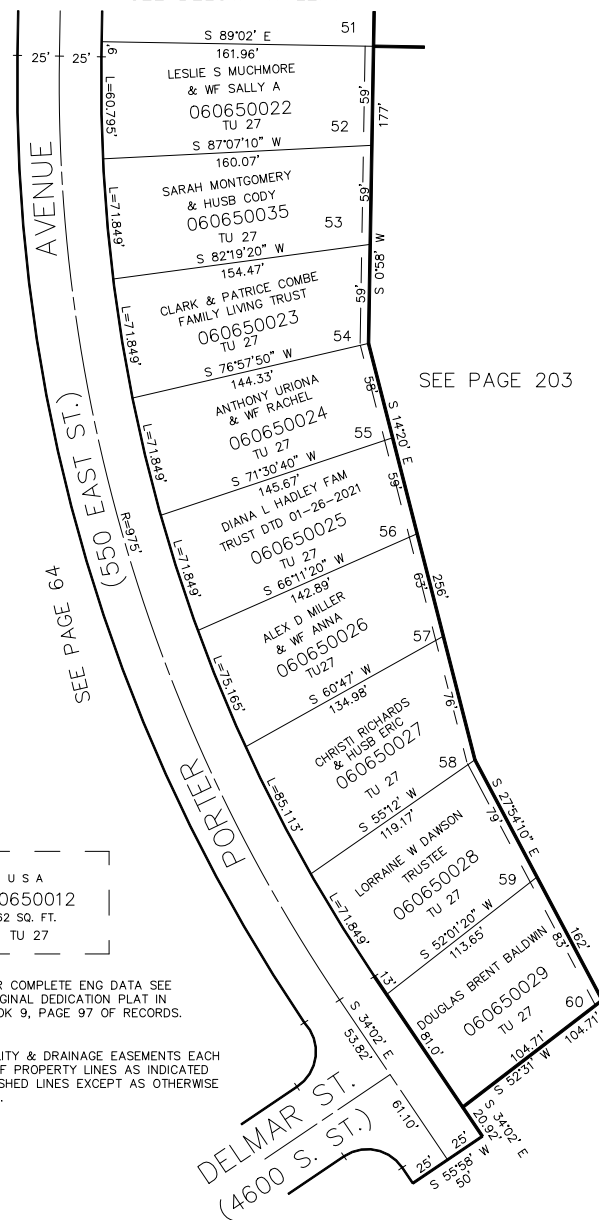

SEE PAGE 203

SEE PAGE 61

SEE ABOVE AT RIGHT

SEE PAGE 61

FOR TAX PURPOSES ONLY

L.D.F. 8-90