

PART OF SECTION 9, T.5 N., R.1 W., S.L.B. & M.

SOUTH HEIGHTS ADDITION NO.1 SUBDIVISION

LOTS 1-25, 34-40, 55-61

68

TAXING UNIT 27

IN SOUTH OGDEN CITY


PREFIX: 06-068

SCALE 1" = 60'

SEE PAGE 44

SEE PAGE

66

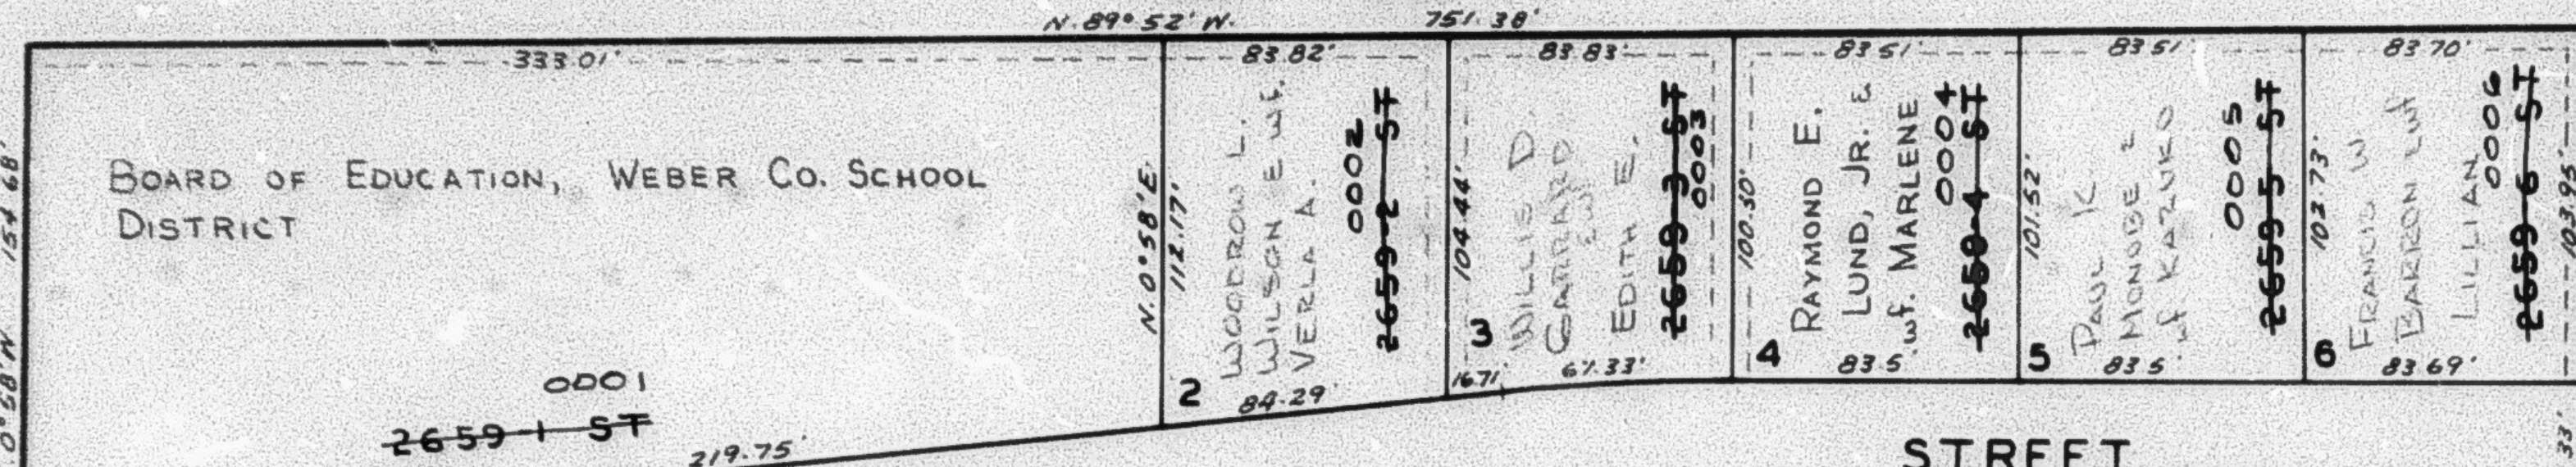

SEE PAGE 67

NOTE:
FOR COMPLETE ENGINEERING DATA
SEE ORIGINAL PLAT, BOOK 12, PAGE 83.
ALL LOTS HAVE 5 FOOT EASEMENTS
FOR UTILITIES AND DRAINAGE AS
SHOWN BY DASHED LINES.

SEE PAGE

69

SEE PAGE

48

SEE PAGE 70