

PART OF SECTION 9, T.5N., R.1W., S.L.B. & M.
SOUTH HEIGHTS ADDITION NO. 1 SUBDIVISION
LOTS 1-25, 34-40, 55-61

TAXING UNIT: 27


IN SOUTH OGDEN CITY

SCALE 1" = 60'

SEE PAGE 44

SEE PAGE 66

SEE PAGE 56

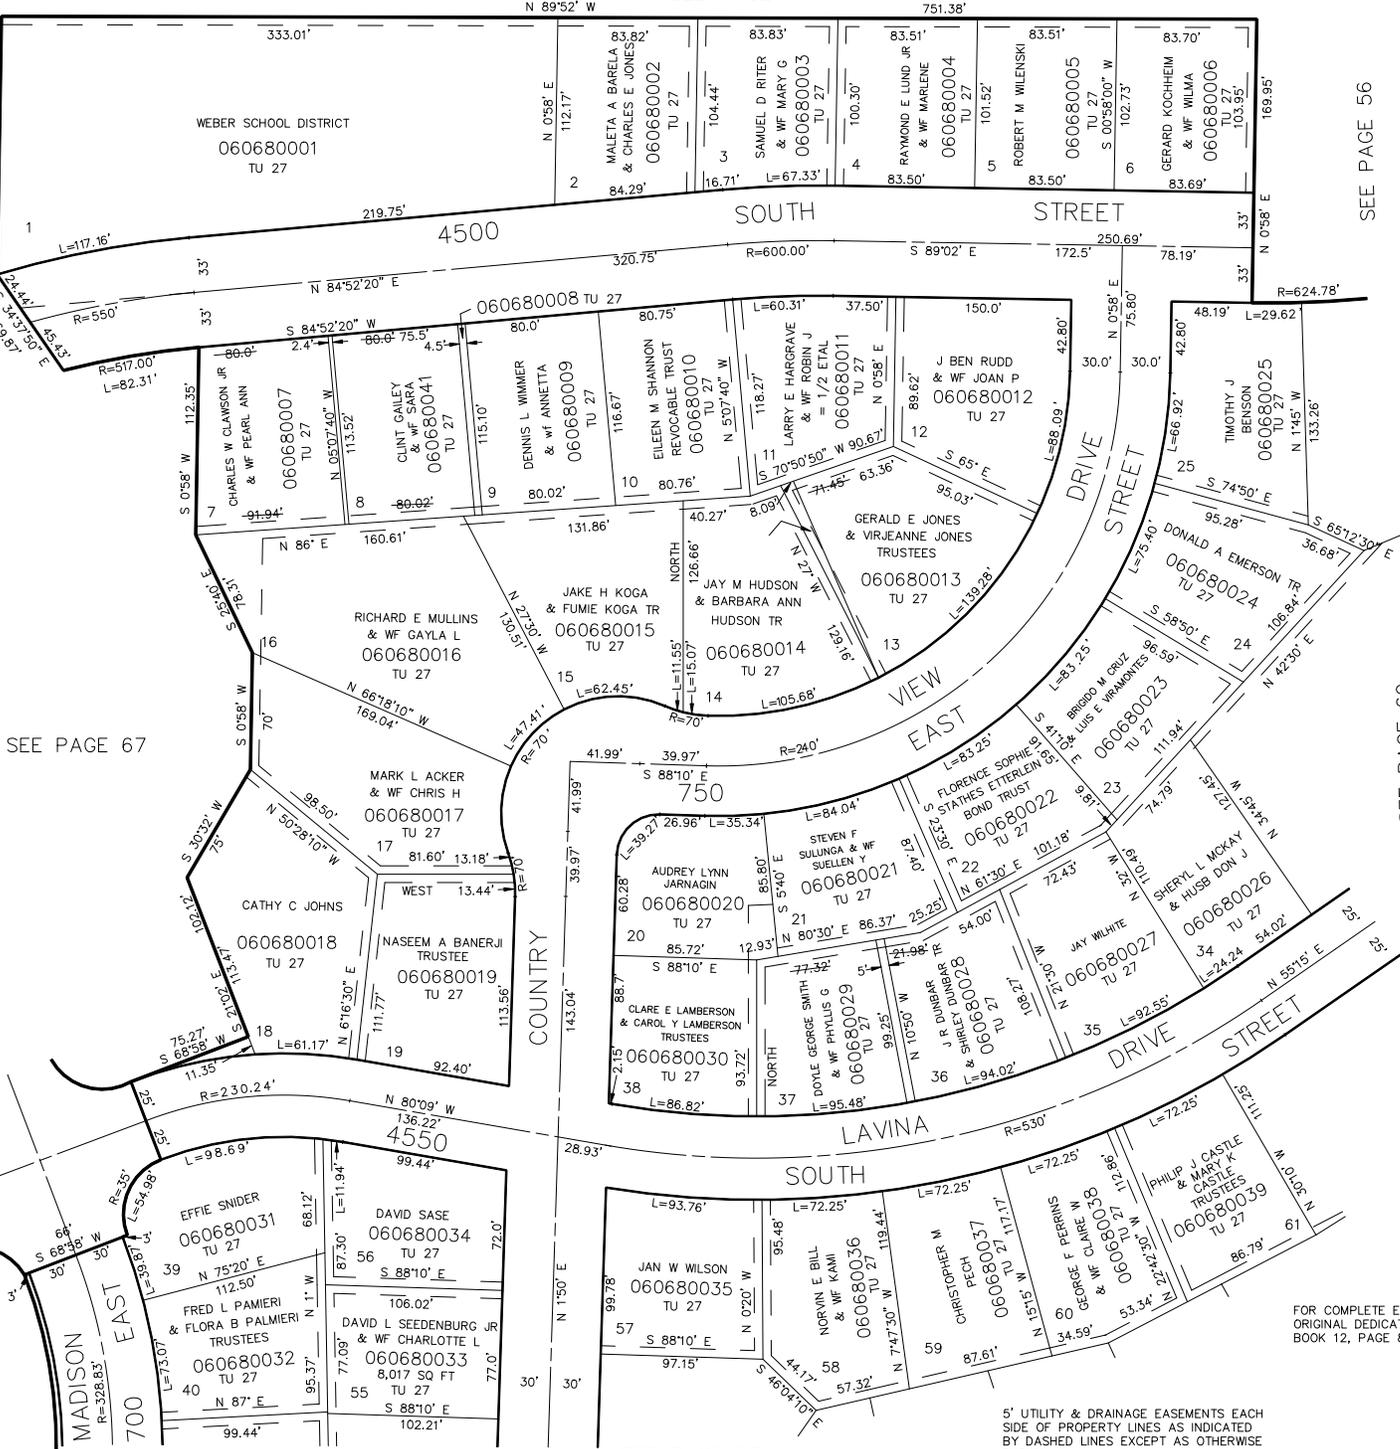

SEE PAGE 67

SEE PAGE 69

6

SEE PAGE 70

FOR COMPLETE ENG DATA SEE ORIGINAL DEDICATION PLAT IN BOOK 12, PAGE 83 OF RECORDS.

5' UTILITY & DRAINAGE EASEMENTS EACH SIDE OF PROPERTY LINES AS INDICATED BY DASHED LINES EXCEPT AS OTHERWISE SHOWN.