

PART OF SECTION 9, T.5N., R.1W., S.L.B. & M.
SOUTH HEIGHTS ADDITION NO. 1 SUBDIVISION


LOTS 1-25, 34-40, 55-61

IN SOUTH OGDEN CITY

TAXING UNIT: 27

SCALE 1" = 60'

SEE PAGE 44

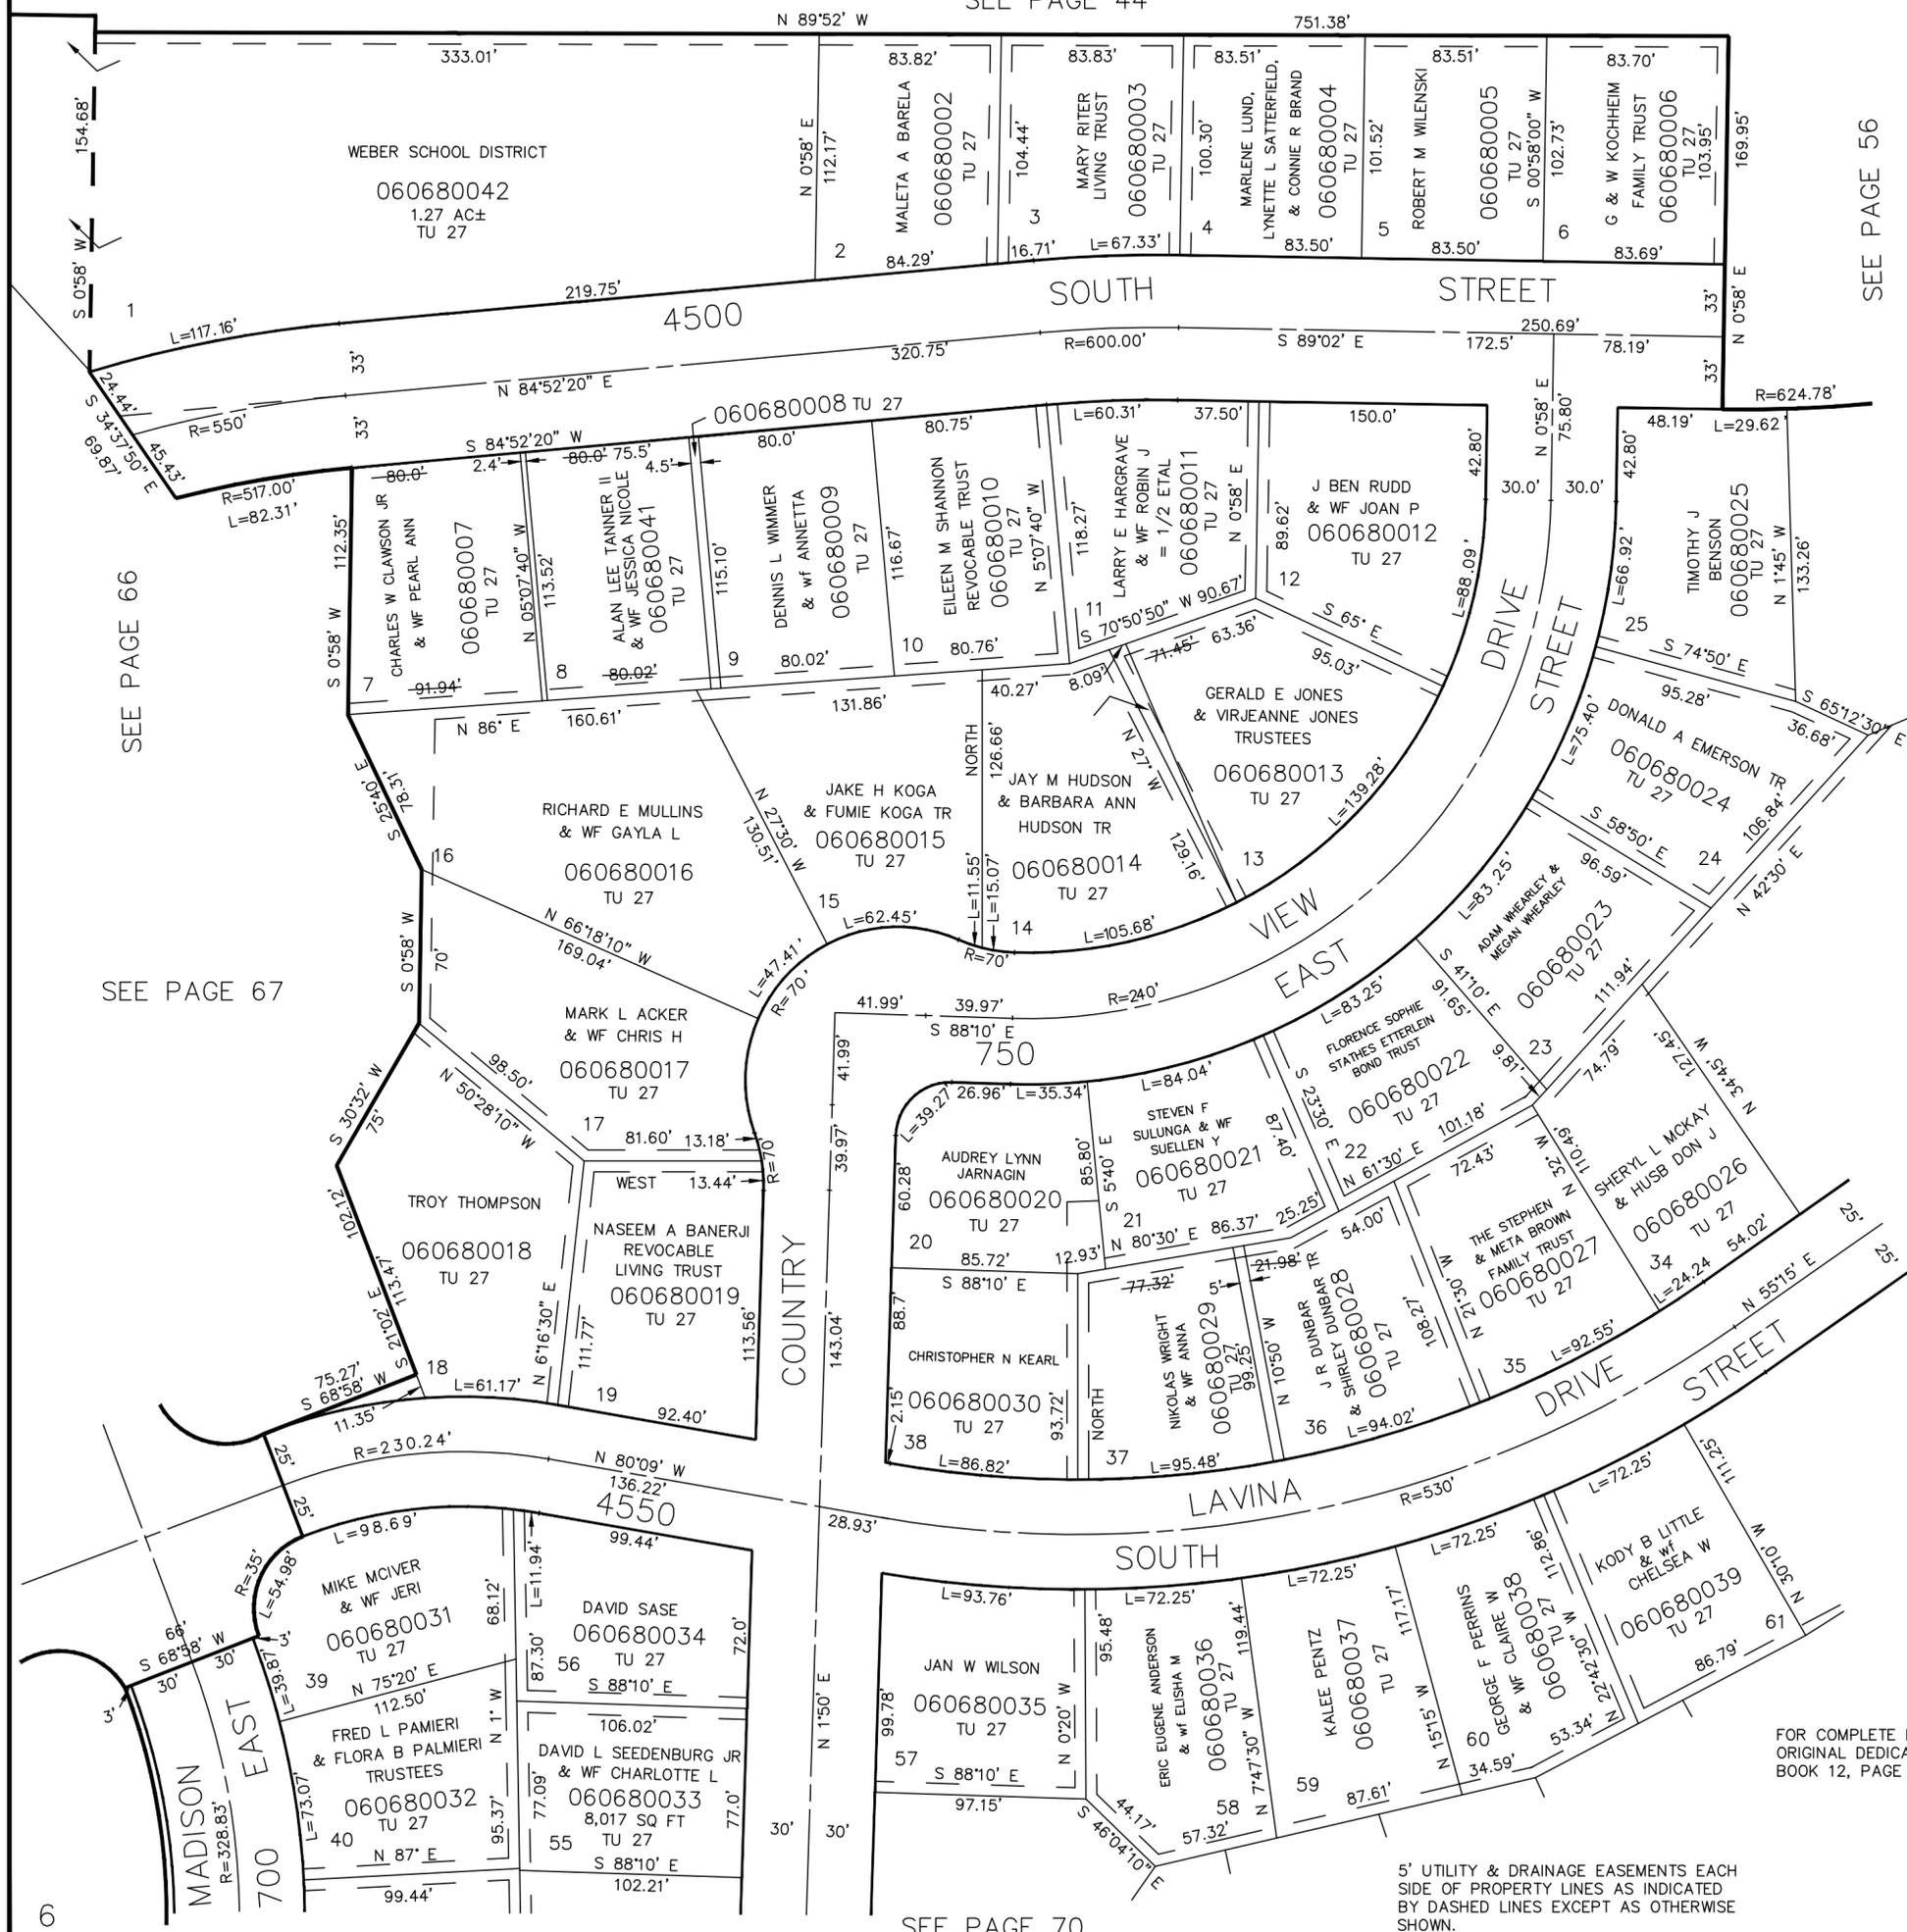

SEE PAGE 56

SEE PAGE 66

SEE PAGE 67

SEE PAGE 69

FOR COMPLETE ENG DATA SEE ORIGINAL DEDICATION PLAT IN BOOK 12, PAGE 83 OF RECORDS.

5' UTILITY & DRAINAGE EASEMENTS EACH SIDE OF PROPERTY LINES AS INDICATED BY DASHED LINES EXCEPT AS OTHERWISE SHOWN.

SEE PAGE 70

LHK 09-90