


PART OF SECTION 9, T.5N., R.1W., S.L.B. & M.  
SOUTH HEIGHTS ADDITION NO. 1 SUBDIVISION  
LOTS 1-25, 34-40, 55-61

TAXING UNIT: 27

IN SOUTH OGDEN CITY  
SCALE 1" = 60'

SEE PAGE 44

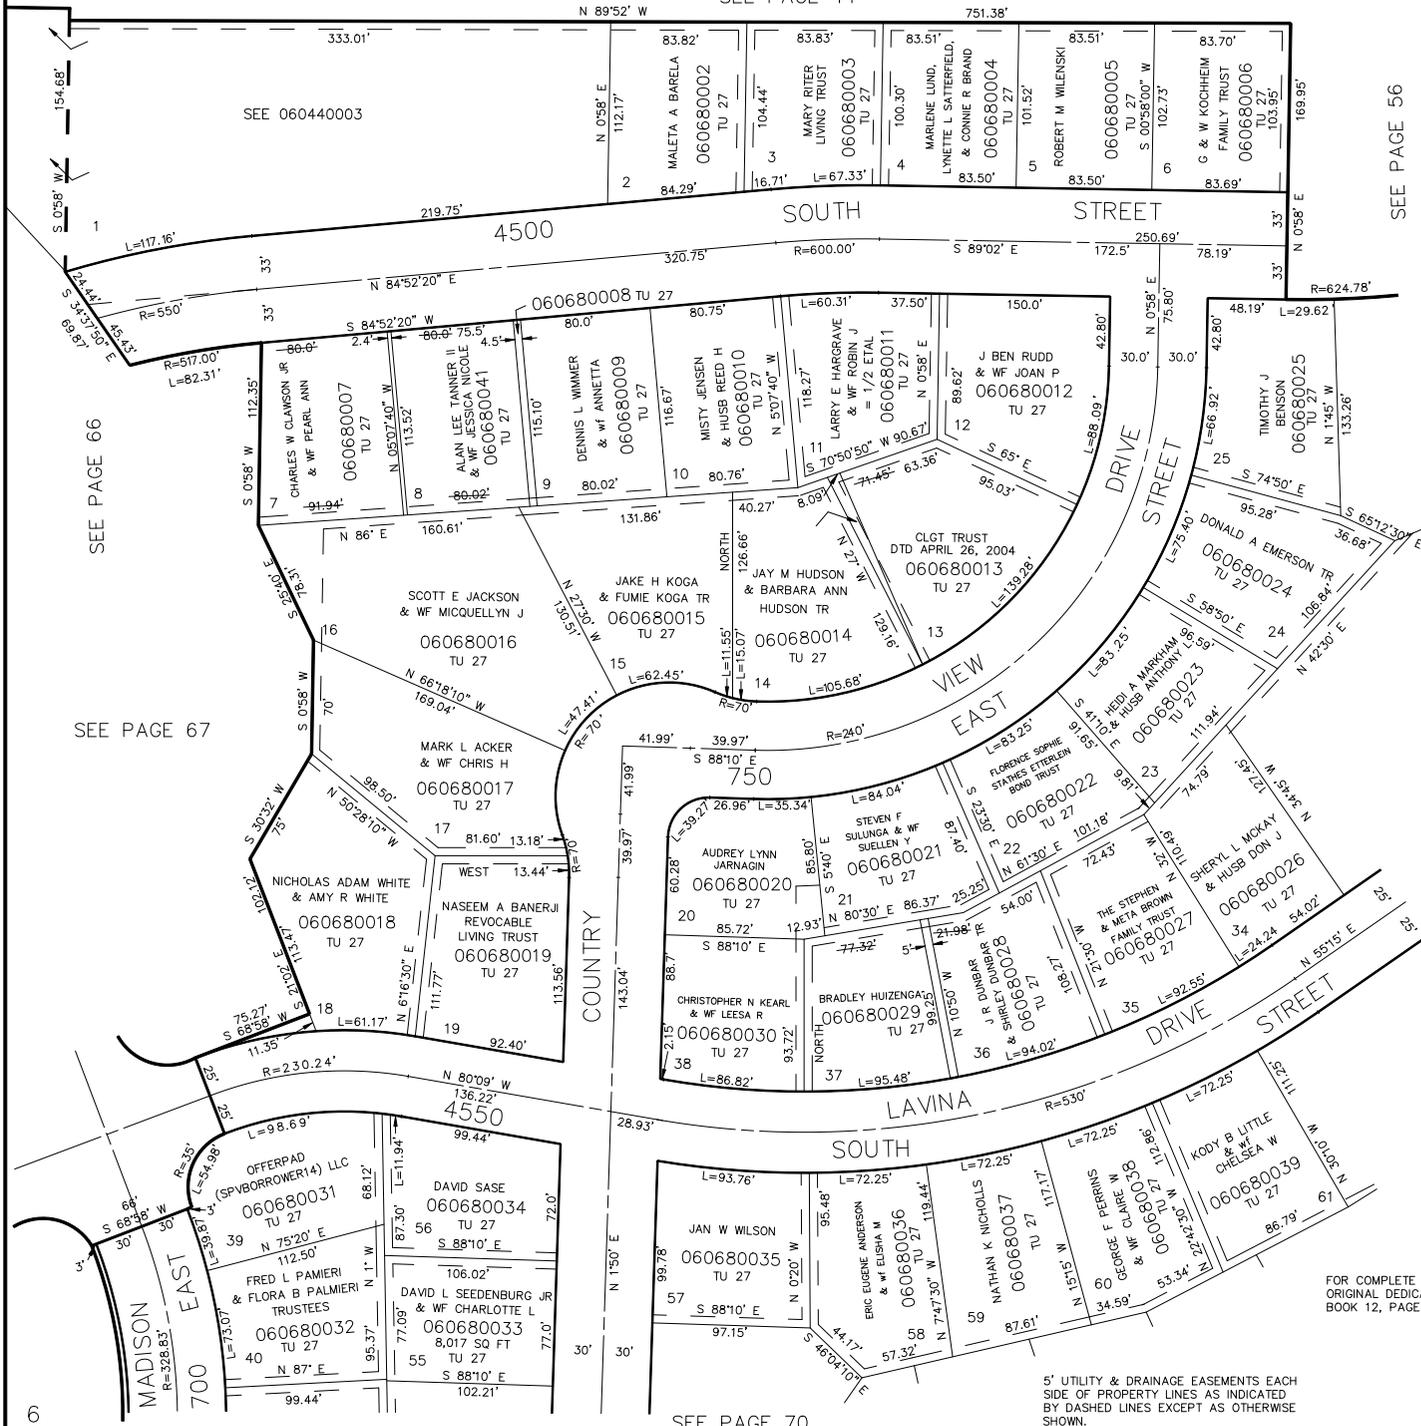

SEE PAGE 56

SEE PAGE 69

SEE PAGE 66

SEE PAGE 67

SEE PAGE 70

FOR COMPLETE ENG DATA SEE ORIGINAL DEDICATION PLAT IN BOOK 12, PAGE 83 OF RECORDS.

5' UTILITY & DRAINAGE EASEMENTS EACH SIDE OF PROPERTY LINES AS INDICATED BY DASHED LINES EXCEPT AS OTHERWISE SHOWN.