


PART OF SECTION 9, T.5N., R.1W., S.L.B. & M.  
SOUTH HEIGHTS ADDITION NO. 1 SUBDIVISION

LOTS 26-33, 62-75

TAXING UNIT: 27

IN SOUTH OGDEN CITY

SCALE 1" = 60'

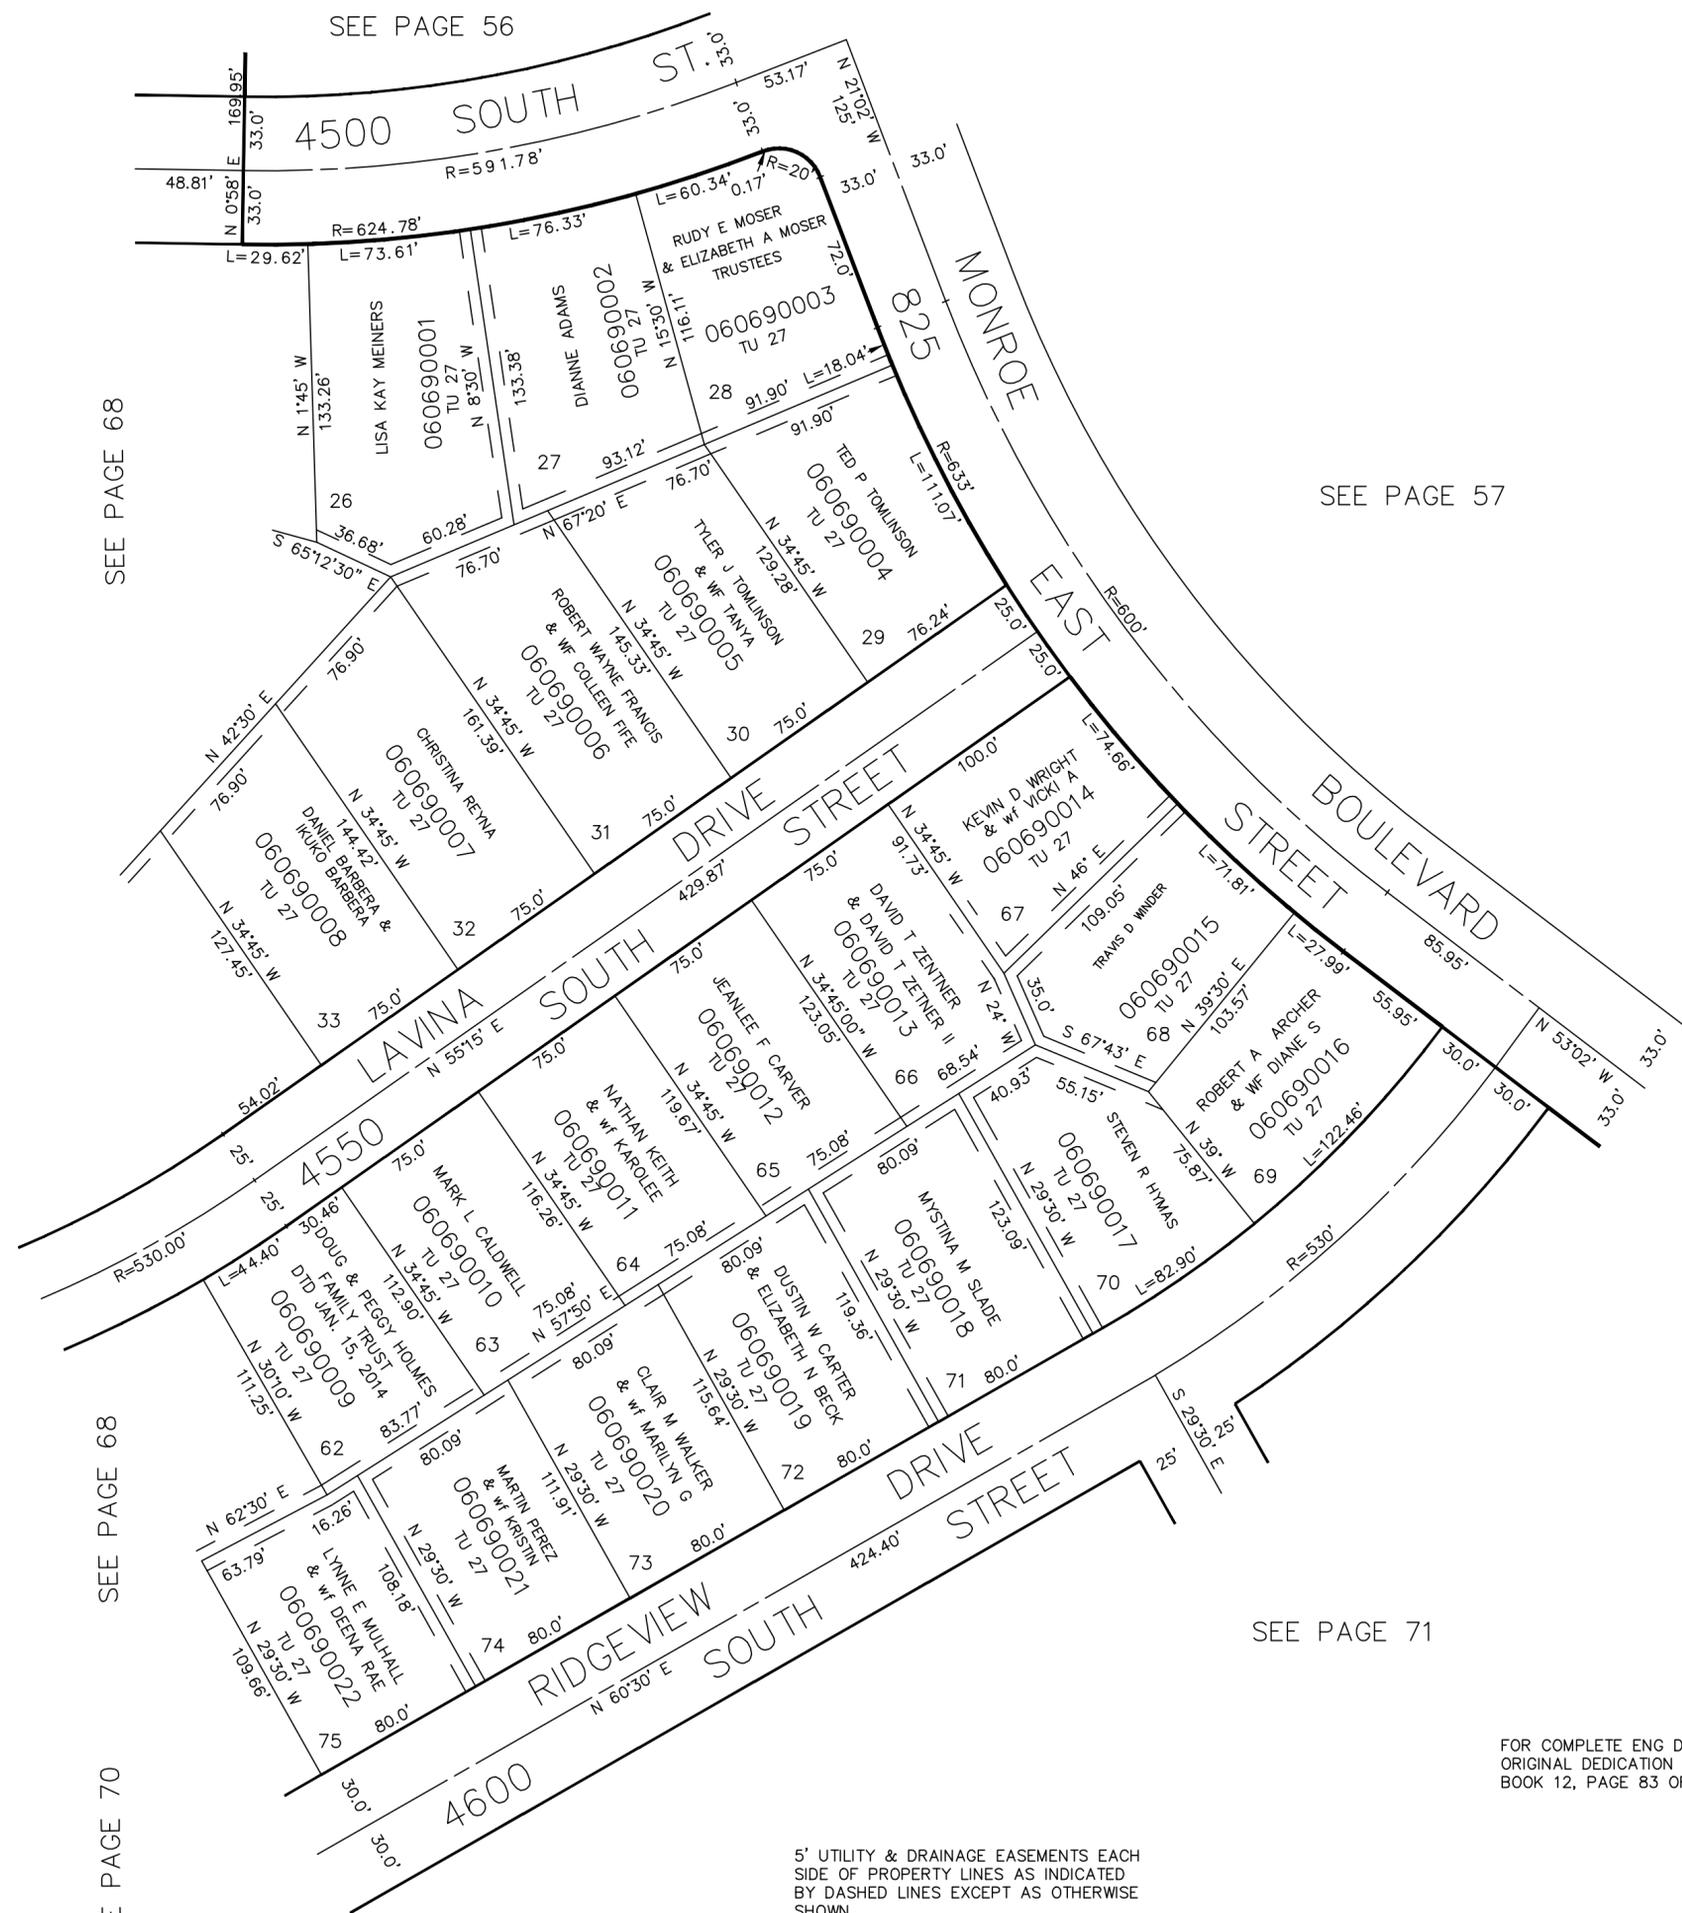

SEE PAGE 68

SEE PAGE 57

SEE PAGE 68

SEE PAGE 71

SEE PAGE 70

FOR COMPLETE ENG DATA SEE ORIGINAL DEDICATION PLAT IN BOOK 12, PAGE 83 OF RECORDS.

5' UTILITY & DRAINAGE EASEMENTS EACH SIDE OF PROPERTY LINES AS INDICATED BY DASHED LINES EXCEPT AS OTHERWISE SHOWN.