

PART OF SECTION 9, T.5N., R.1W., S.L.B. & M.  
SOUTH HEIGHTS ADDITION NO. 1 SUBDIVISION

LOTS 41-54, 76-86, 105-118


SEE PAGE 67

TAXING UNIT: 27

IN SOUTH OGDEN CITY

SCALE 1" = 60'

SEE PAGE 68

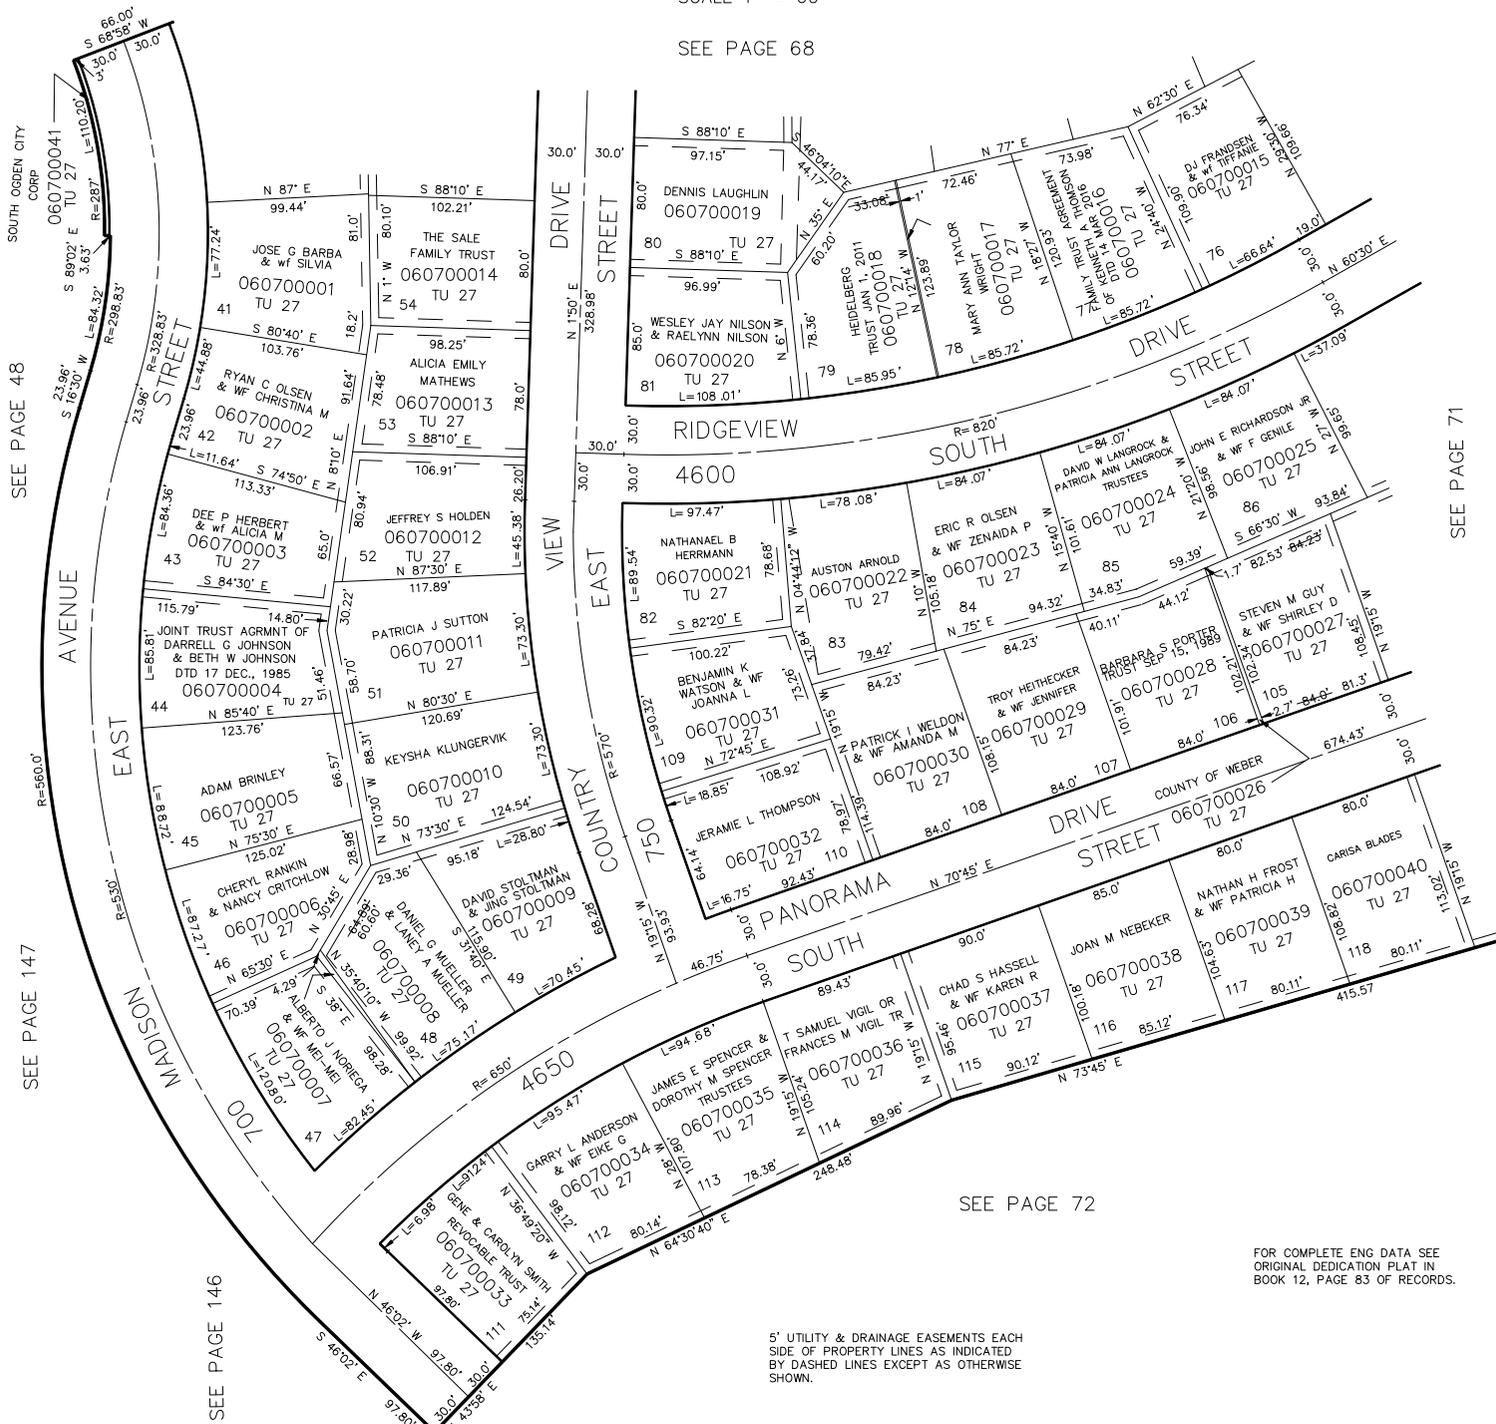

SEE PAGE 48

SEE PAGE 147

SEE PAGE 146

SEE PAGE 60-3

SEE PAGE 71

SEE PAGE 72

FOR COMPLETE ENG DATA SEE ORIGINAL DEDICATION PLAT IN BOOK 12, PAGE 83 OF RECORDS.

5' UTILITY & DRAINAGE EASEMENTS EACH SIDE OF PROPERTY LINES AS INDICATED BY DASHED LINES EXCEPT AS OTHERWISE SHOWN.