

PART OF S.E. 1/4 OF SEC. 9, T.5N., R.1W., S.L.B.&M.

SOUTH HEIGHTS ADDITION NO.2 SUBDIVISION

72

LOTS 123 TO 132. & 149 TO 156


TAXING UNIT 27

IN SOUTH OGDEN CITY

PREFIX 06-072

SCALE 1" = 60'

SOUTH HTS. ADD. NO.1 SUBD.
SEE P. 70

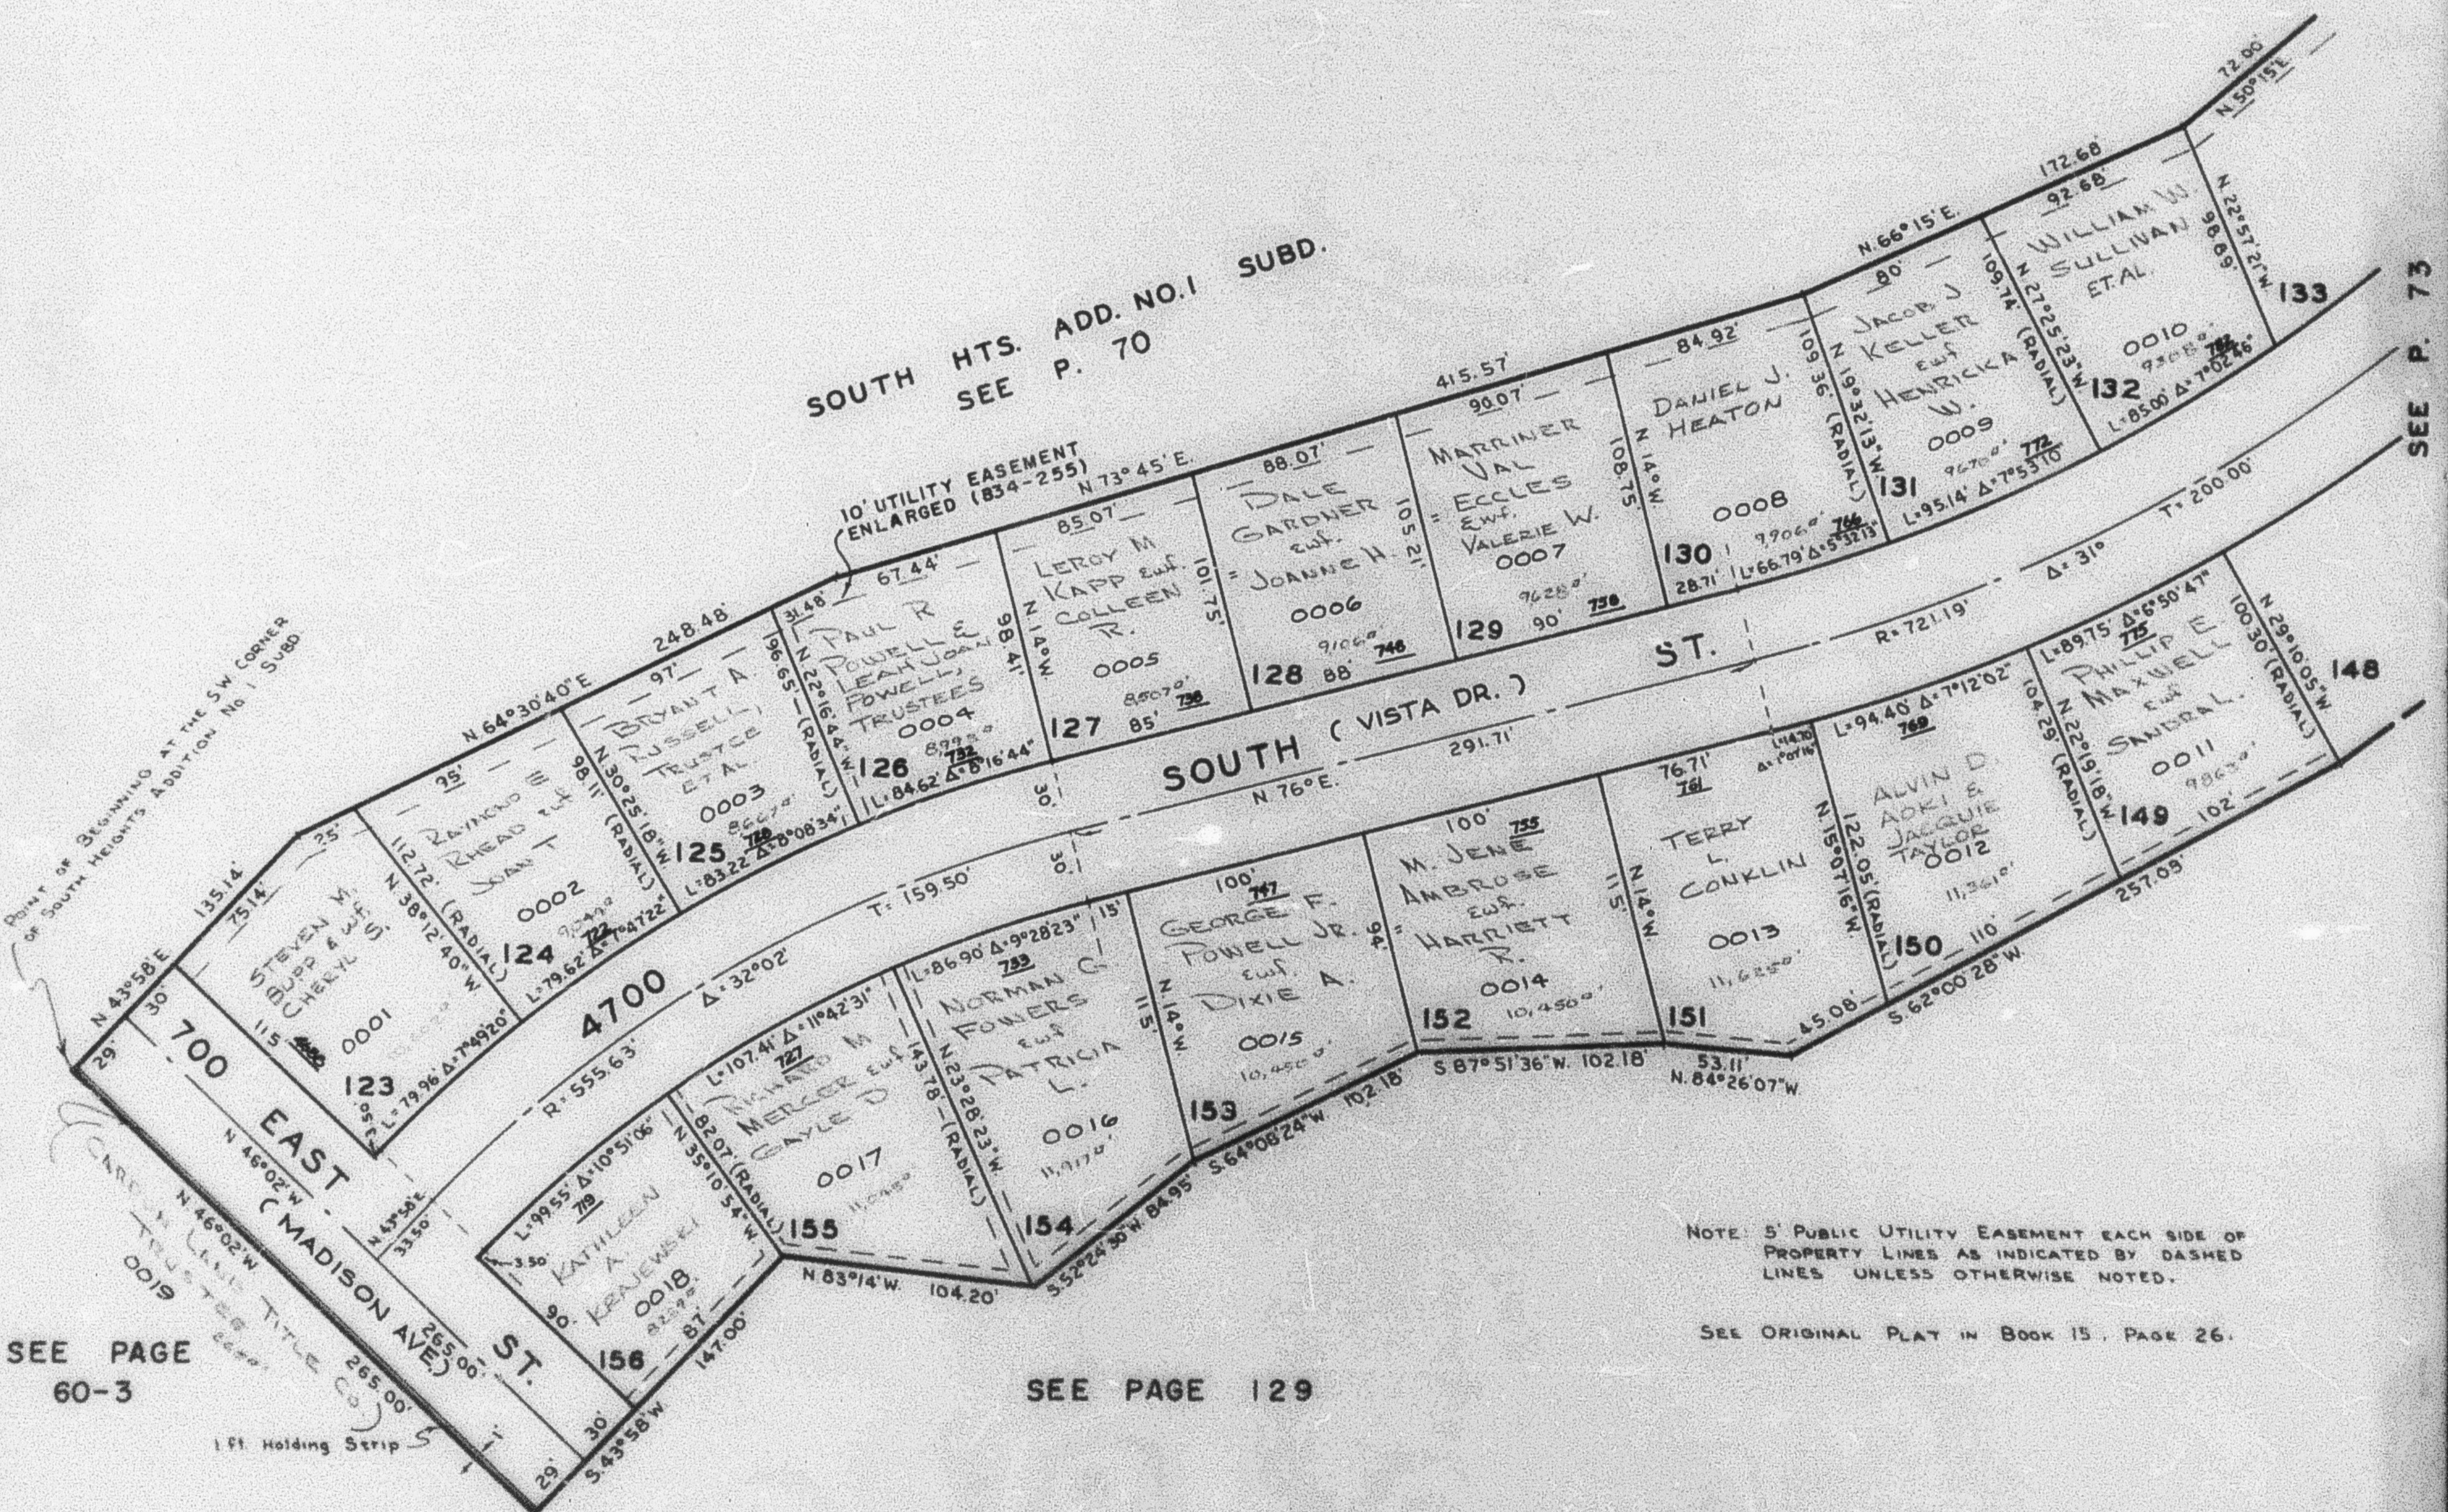

SEE PAGE
60-3

SEE PAGE 129

NOTE: 5' PUBLIC UTILITY EASEMENT EACH SIDE OF
PROPERTY LINES AS INDICATED BY DASHED
LINES UNLESS OTHERWISE NOTED.

SEE ORIGINAL PLAT IN BOOK 15, PAGE 26.