


PART OF THE SE.1/4, SEC. 9, T.5N., R.1W., S.L.B. & M.  
**SOUTH HEIGHTS ADDITION NO.2 SUBDIVISION**  
 LOTS 123 TO 132 & 149 TO 156

TAXING UNIT: 27

IN SOUTH OGDEN CITY  
 SCALE 1" = 60'

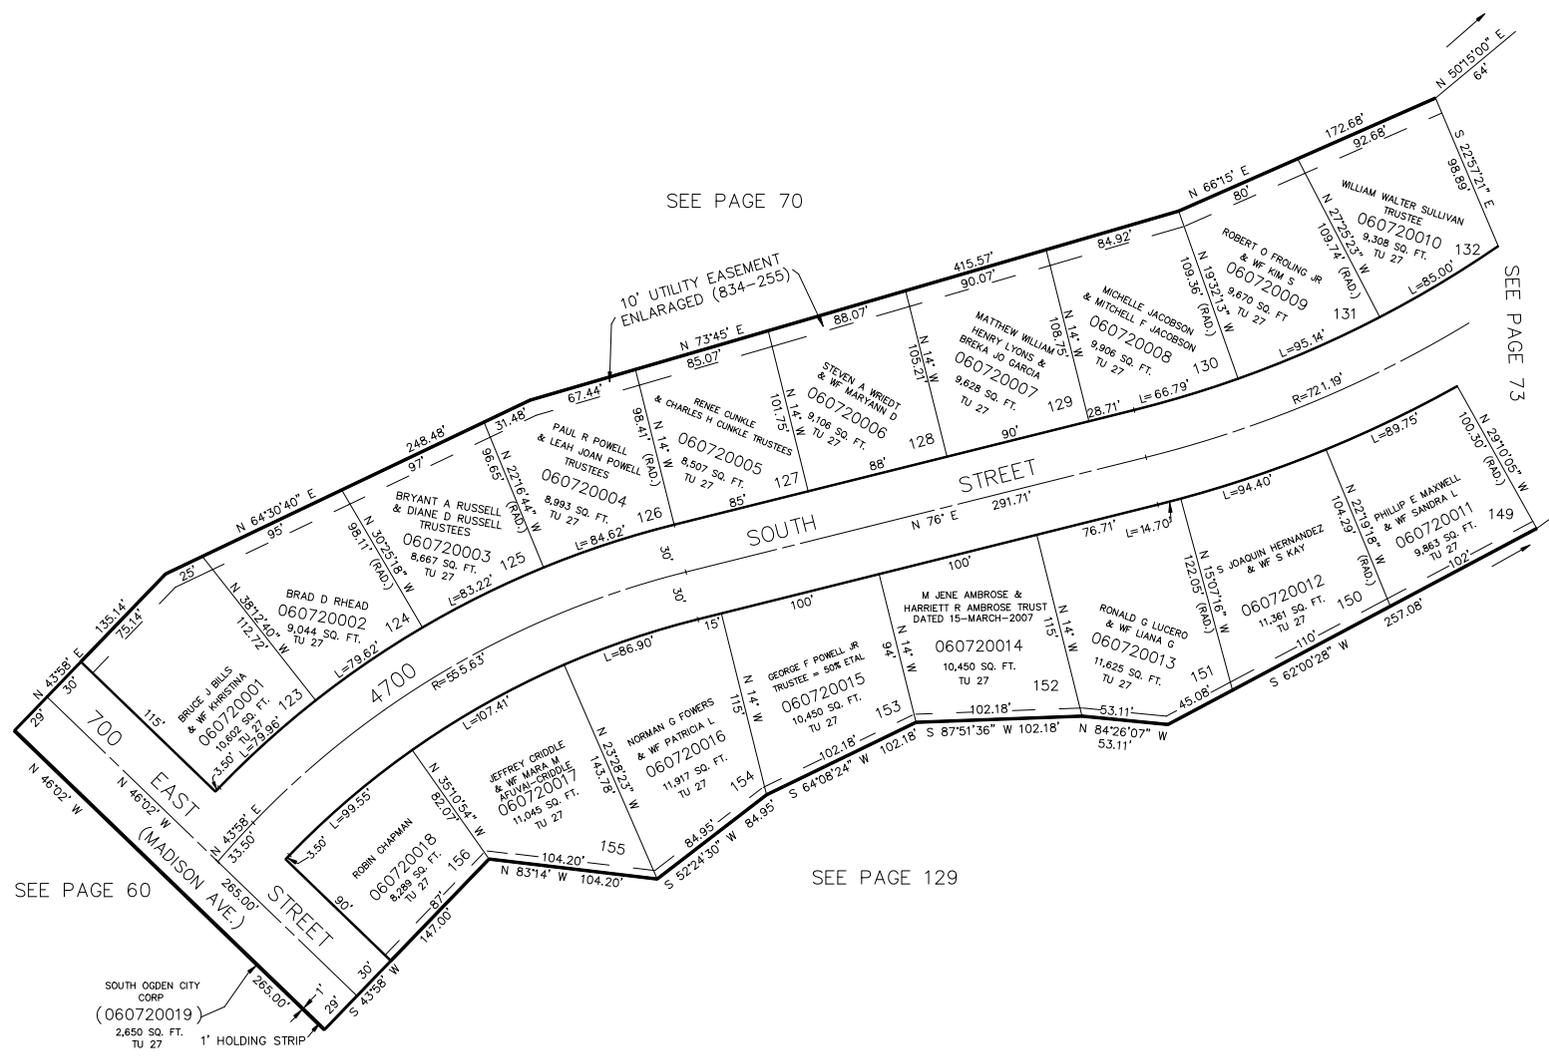

SEE PAGE 70

SEE PAGE 73

SEE PAGE 60

SEE PAGE 129

SOUTH OGDEN CITY CORP  
 (060720019)  
 2,650 SQ. FT.  
 TU 27  
 1' HOLDING STRIP

5' UTILITY & DRAINAGE EASEMENTS EACH SIDE OF PROPERTY LINES AS INDICATED BY DASHED LINES EXCEPT AS OTHERWISE SHOWN.

FOR COMPLETE ENG DATA SEE ORIGINAL DEDICATION PLAT IN BOOK 15, PAGE 26 OF RECORDS.