


PART OF THE SE.1/4, SEC. 9, T.5N., R.1W., S.L.B. & M.
SOUTH HEIGHTS ADDITION NO.2 SUBDIVISION
 LOTS 123 TO 132 & 149 TO 156

TAXING UNIT: 27

IN SOUTH OGDEN CITY
 SCALE 1" = 60'

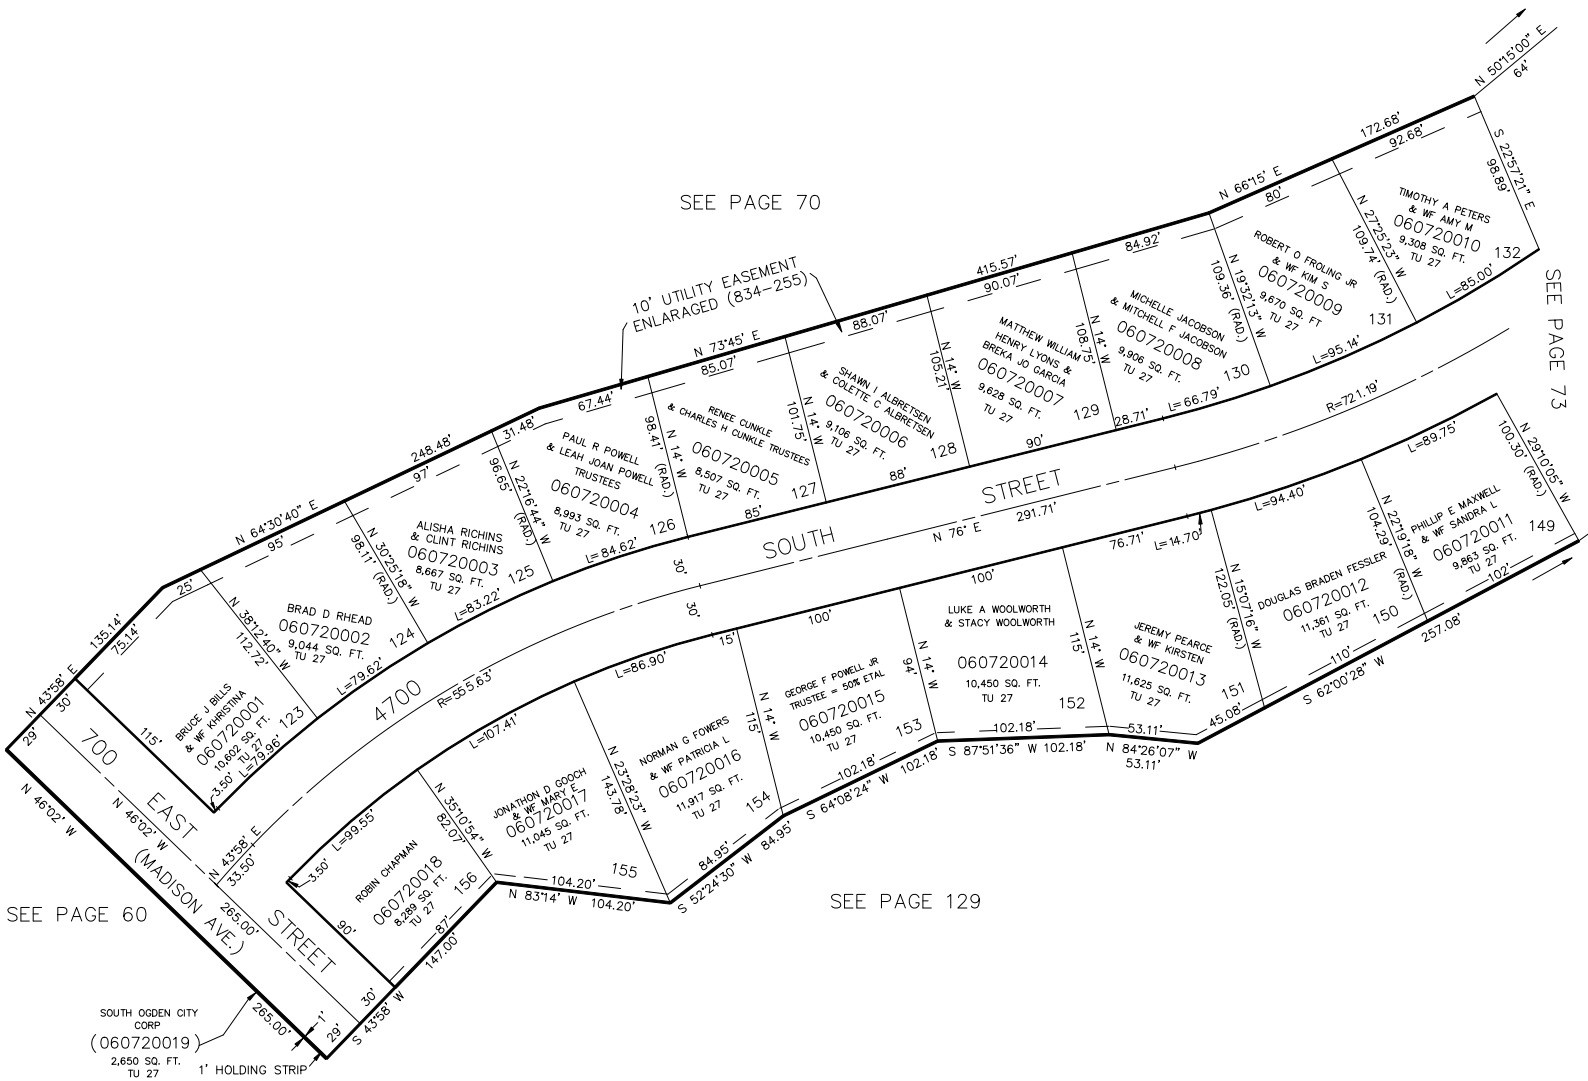

FOR COMPLETE ENG DATA SEE
 ORIGINAL DEDICATION PLAT IN
 BOOK 15, PAGE 26 OF RECORDS.

5' UTILITY & DRAINAGE EASEMENTS EACH
 SIDE OF PROPERTY LINES AS INDICATED
 BY DASHED LINES EXCEPT AS OTHERWISE
 SHOWN.

FOR TAX PURPOSES ONLY

KBR 08-90