


PART OF THE SE.1/4, SEC. 9, T.5N.,R.1W., S.L.B.& M.
SOUTH HEIGHTS ADDITION NO.2 SUBDIVISION

LOTS 133 TO 148

TAXING UNIT: 27

IN SOUTH OGDEN CITY

SCALE 1" = 60'

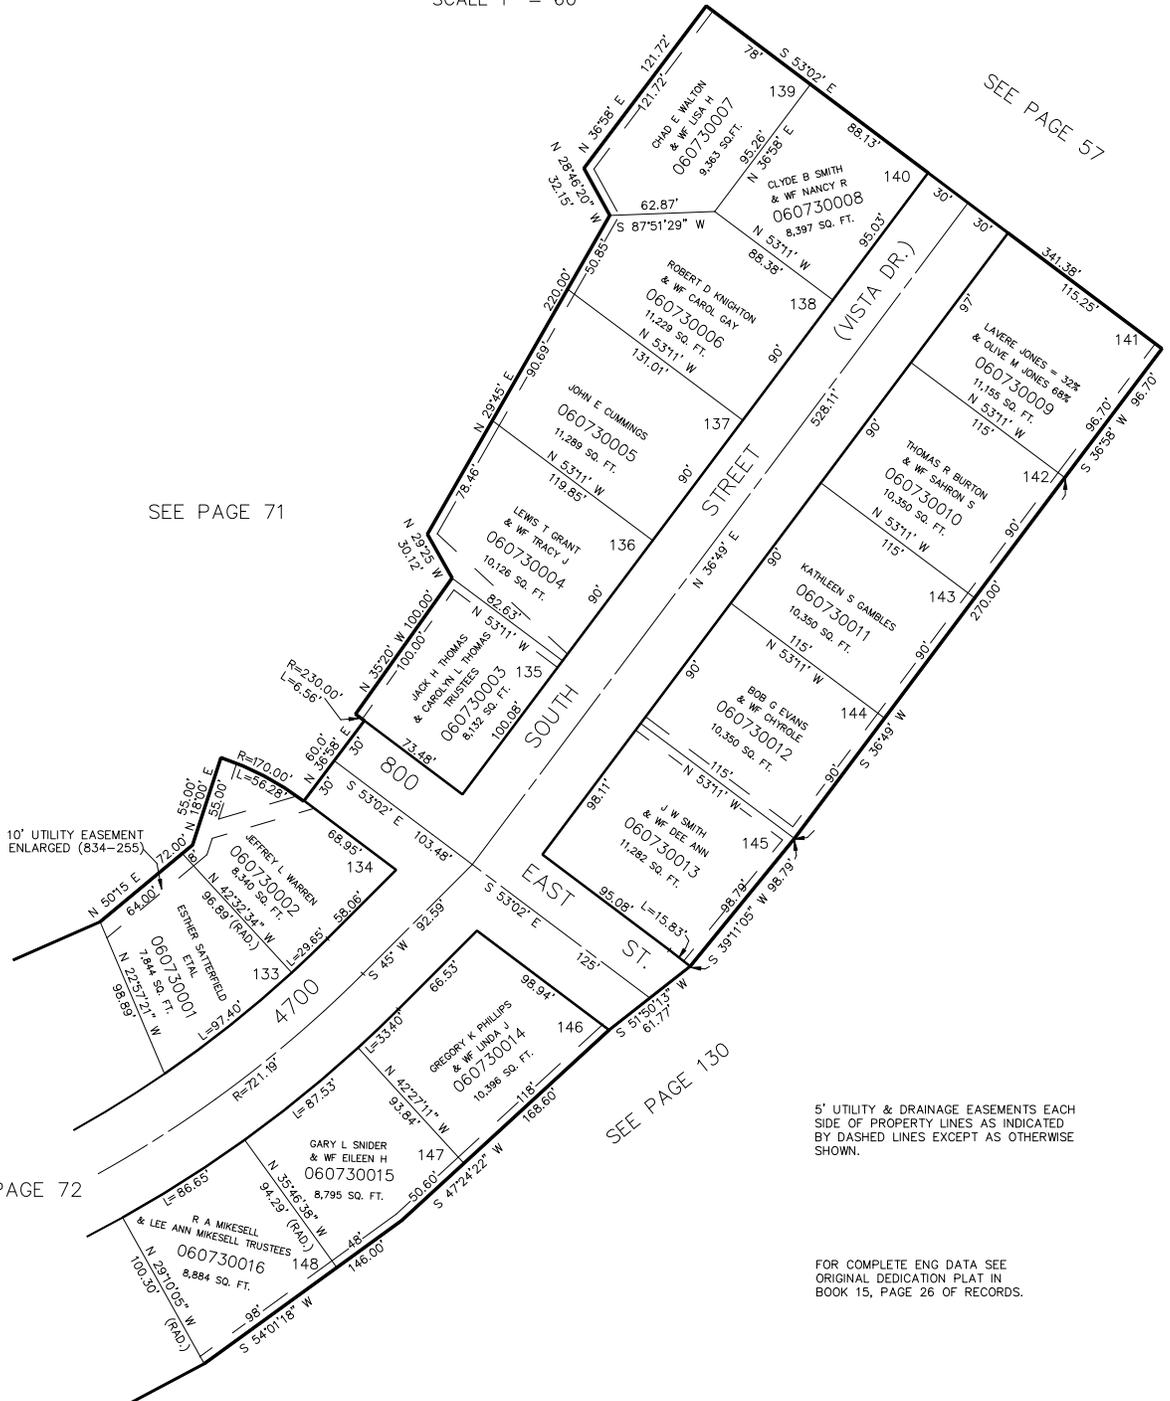

SEE PAGE 71

SEE PAGE 57

SEE PAGE 72

SEE PAGE 130

5' UTILITY & DRAINAGE EASEMENTS EACH SIDE OF PROPERTY LINES AS INDICATED BY DASHED LINES EXCEPT AS OTHERWISE SHOWN.

FOR COMPLETE ENG DATA SEE ORIGINAL DEDICATION PLAT IN BOOK 15, PAGE 26 OF RECORDS.