


PART OF THE SE.1/4, SEC. 9, T.5N.,R.1W., S.L.B.& M.
SOUTH HEIGHTS ADDITION NO.2 SUBDIVISION

LOTS 133 TO 148

IN SOUTH OGDEN CITY

SCALE 1" = 60'

TAXING UNIT: 27

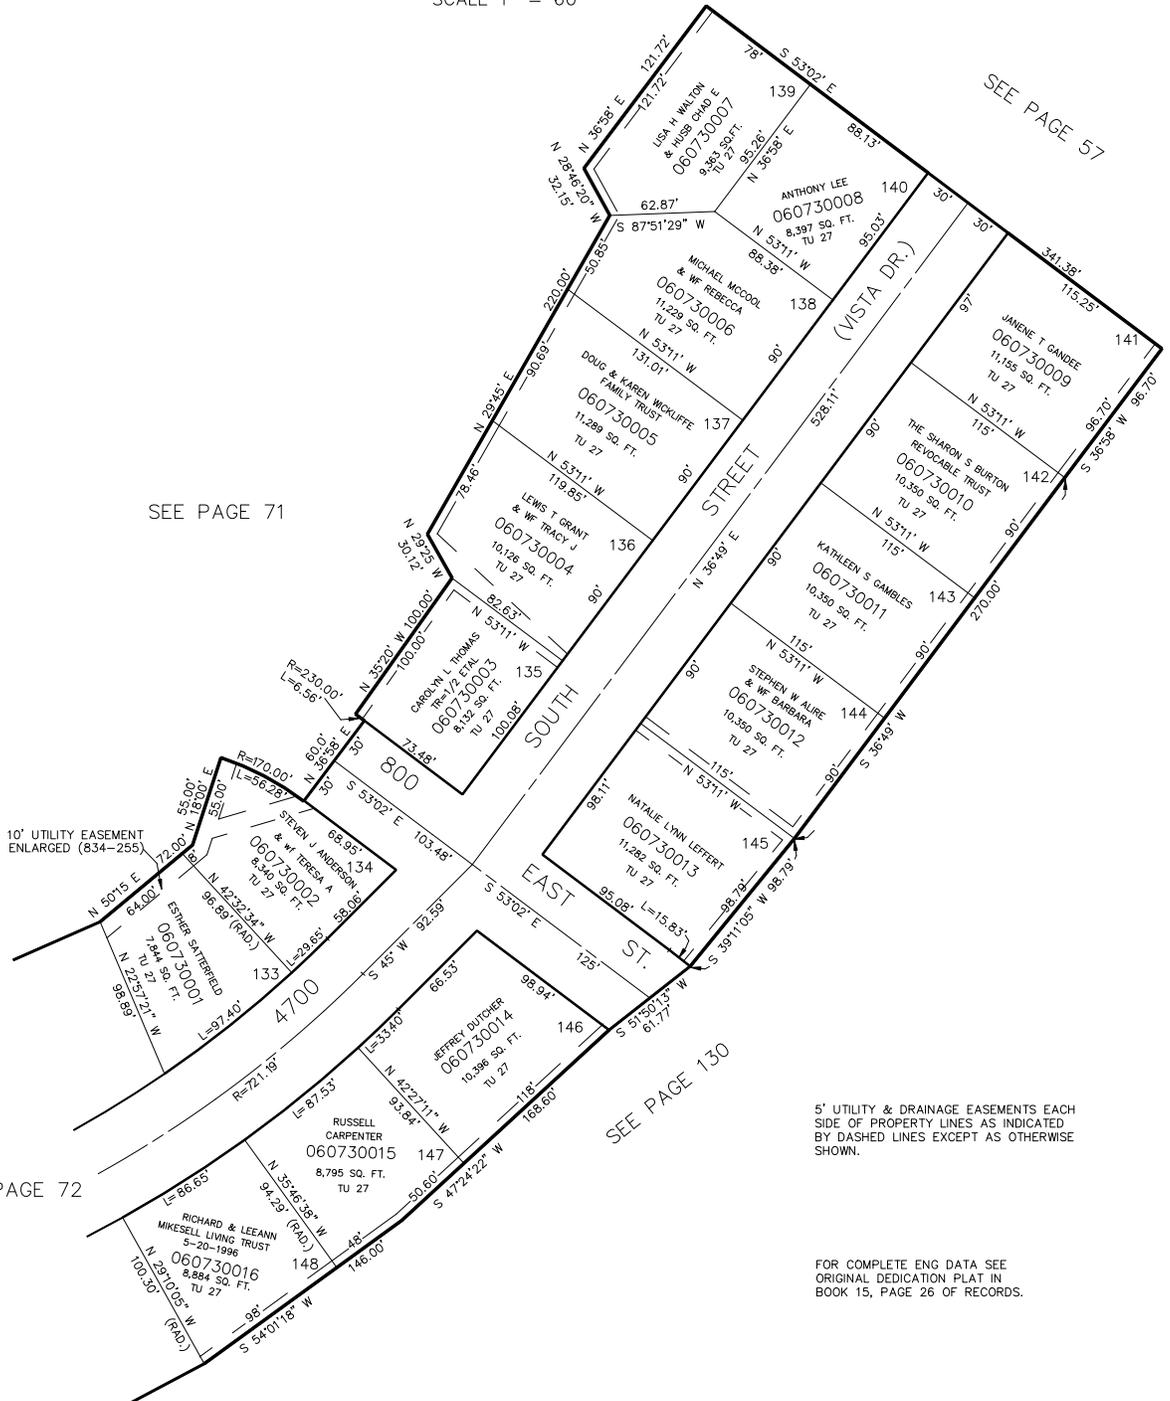

SEE PAGE 57

SEE PAGE 71

SEE PAGE 130

SEE PAGE 72

5' UTILITY & DRAINAGE EASEMENTS EACH SIDE OF PROPERTY LINES AS INDICATED BY DASHED LINES EXCEPT AS OTHERWISE SHOWN.

FOR COMPLETE ENG DATA SEE ORIGINAL DEDICATION PLAT IN BOOK 15, PAGE 26 OF RECORDS.