

PART OF N.E. 1/4 OF SEC. 9, T. 5 N., R. 1 W.,
COUNTRY HILLS ADDITION
 IN OGDEN CITY

75

TAXING UNIT: 25

(ELMER L. MORRILL
 EWS. MILDRED A. - CLAIMS -
 SEE BK. 5, P. 65

SCALE 1"=60'

PREFIX: 06-075


NORTHWEST CORNER OF NORTHEAST QUARTER
 OF SEC. 9, T. 5 N., R. 1 W., S. L. B. & M.

SEE P. 80

SEE P. 76

UTILITY EASEMENTS SHOWN
 BY DASHED LINES

NOTE:
 FOR COMPLETE ENGINEERING DATA,
 SEE ORIGINAL PLAT, BOOK 10 P. 64.

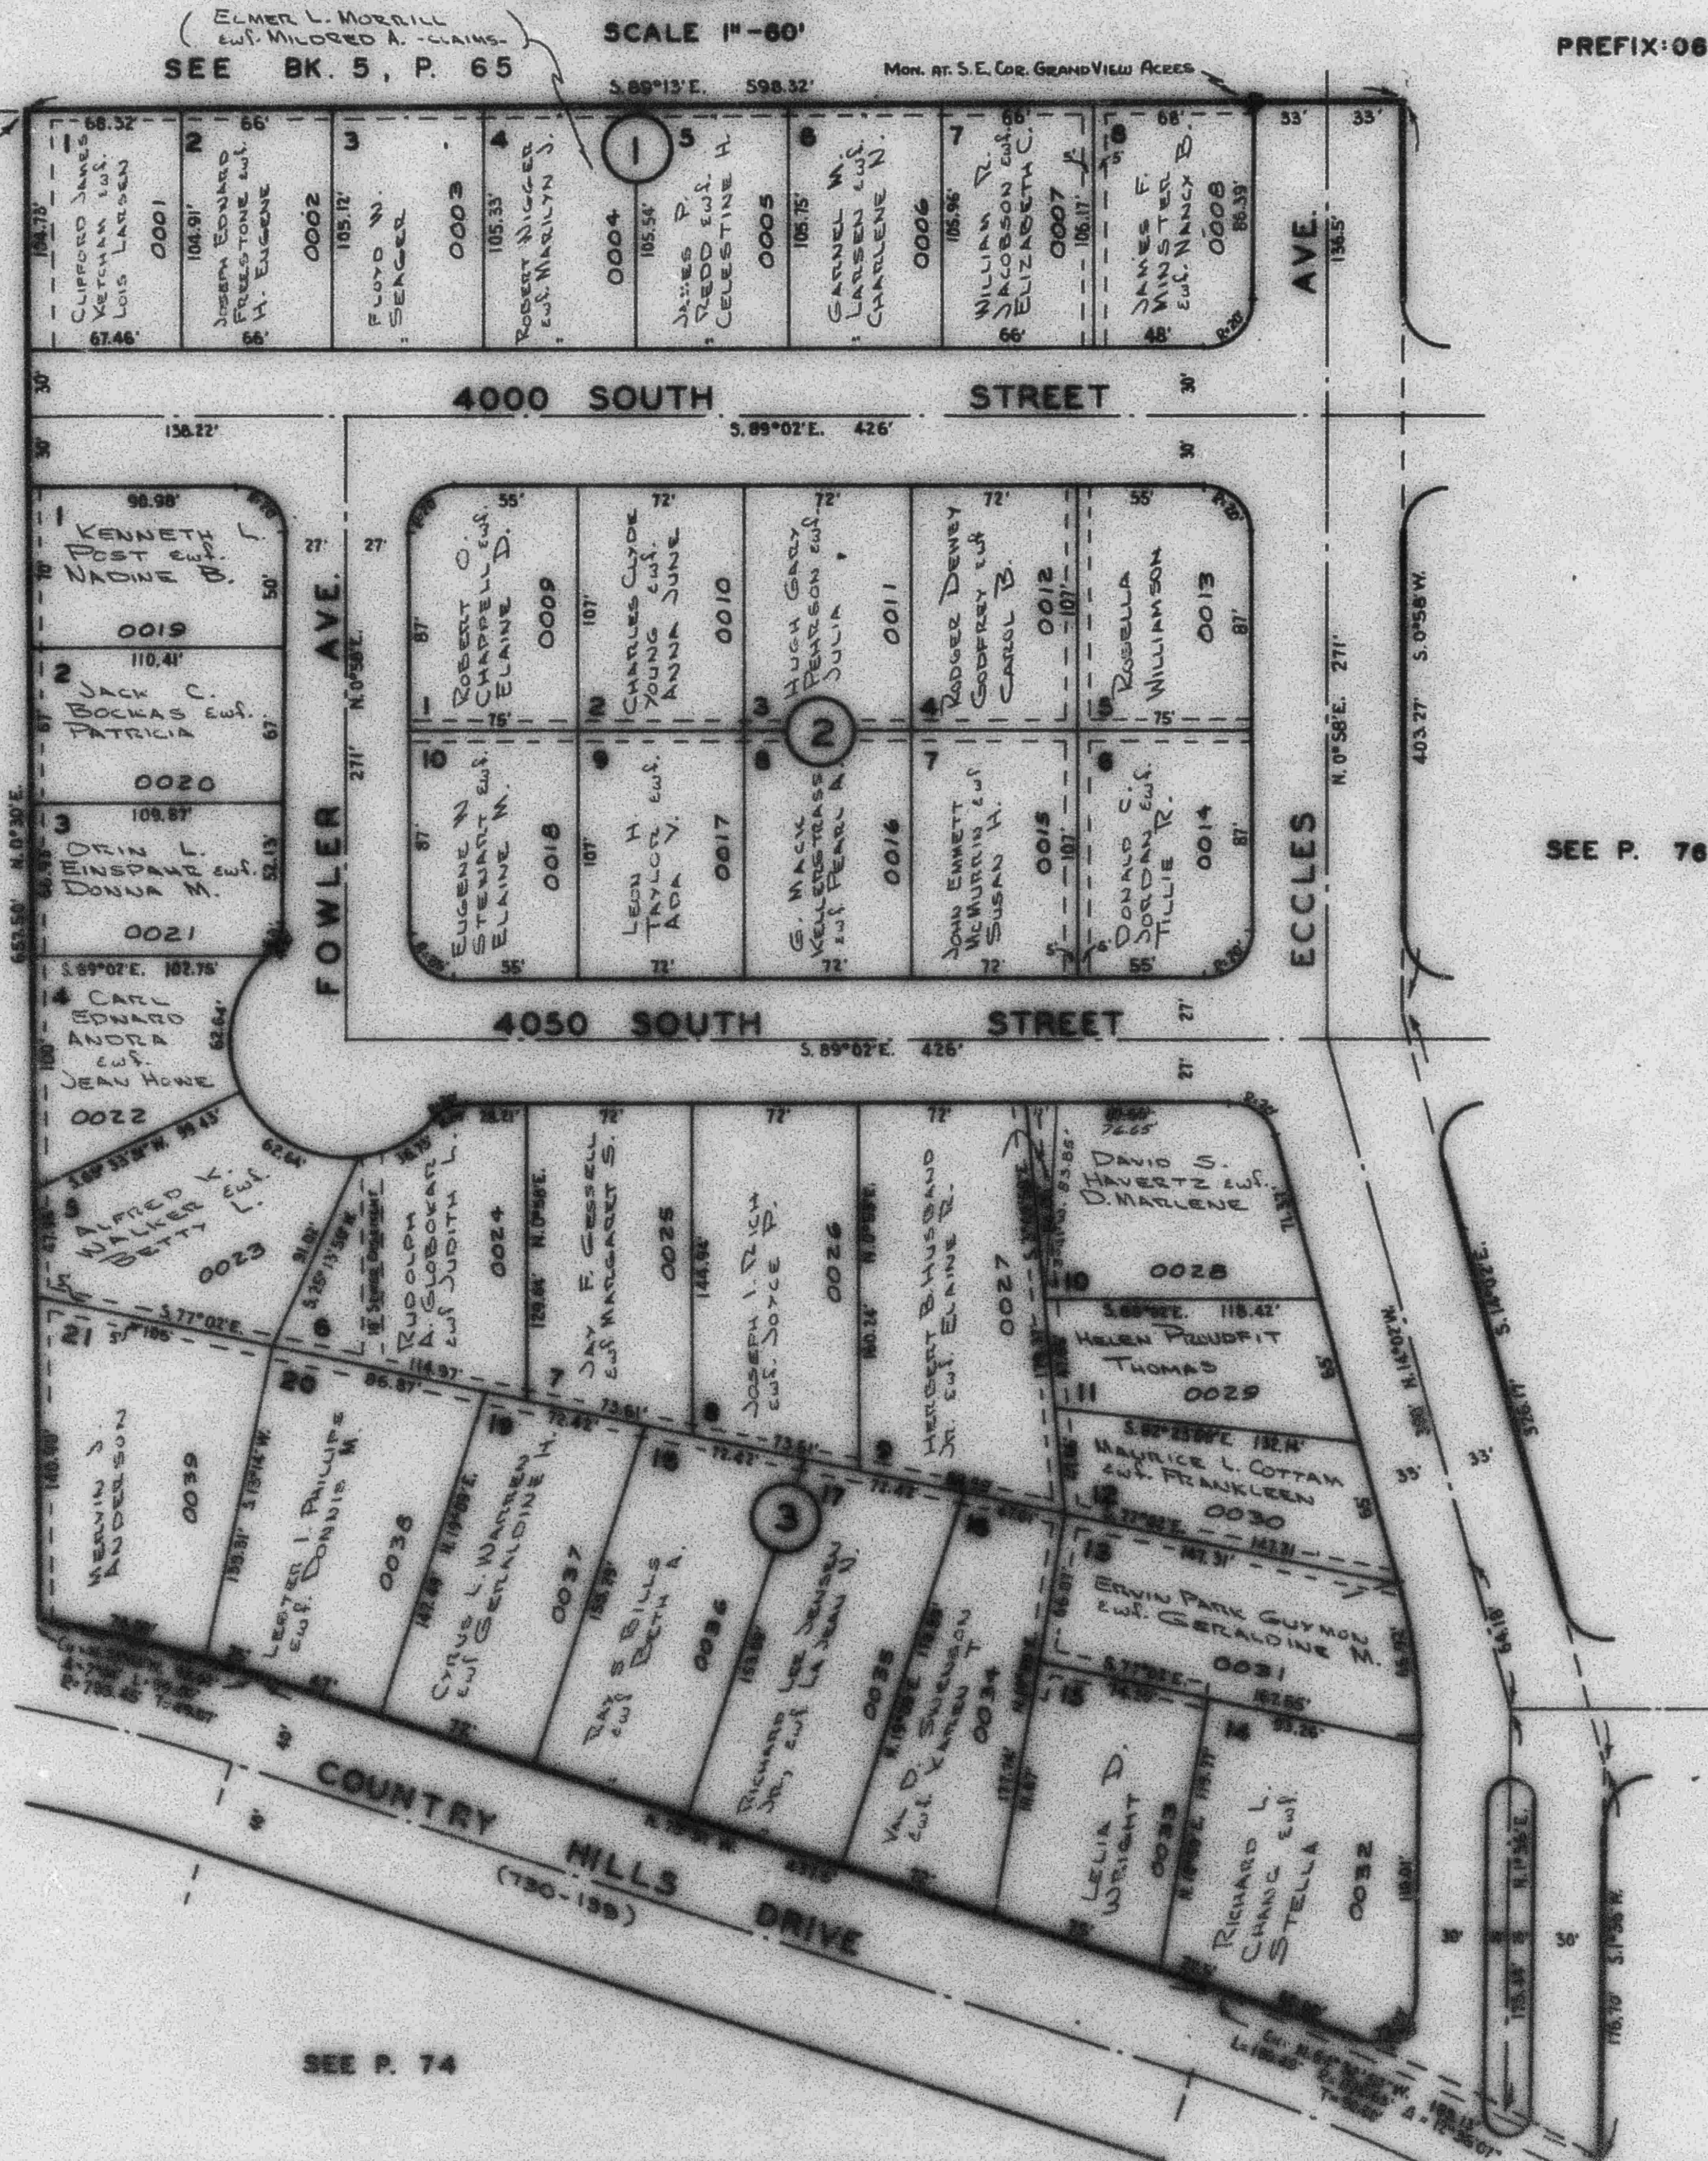

SEE P. 74