

PART OF THE N.E. 1/4, SEC. 9, T.5N., R.1W., S.L.B. & M.

COUNTRY HILLS ADDITION

IN OGDEN CITY


TAXING UNIT: 25

SEE BK. 5 PG. 65

SCALE 1" = 60'



MON. AT S.E. COR. GRAND VIEW ACRES

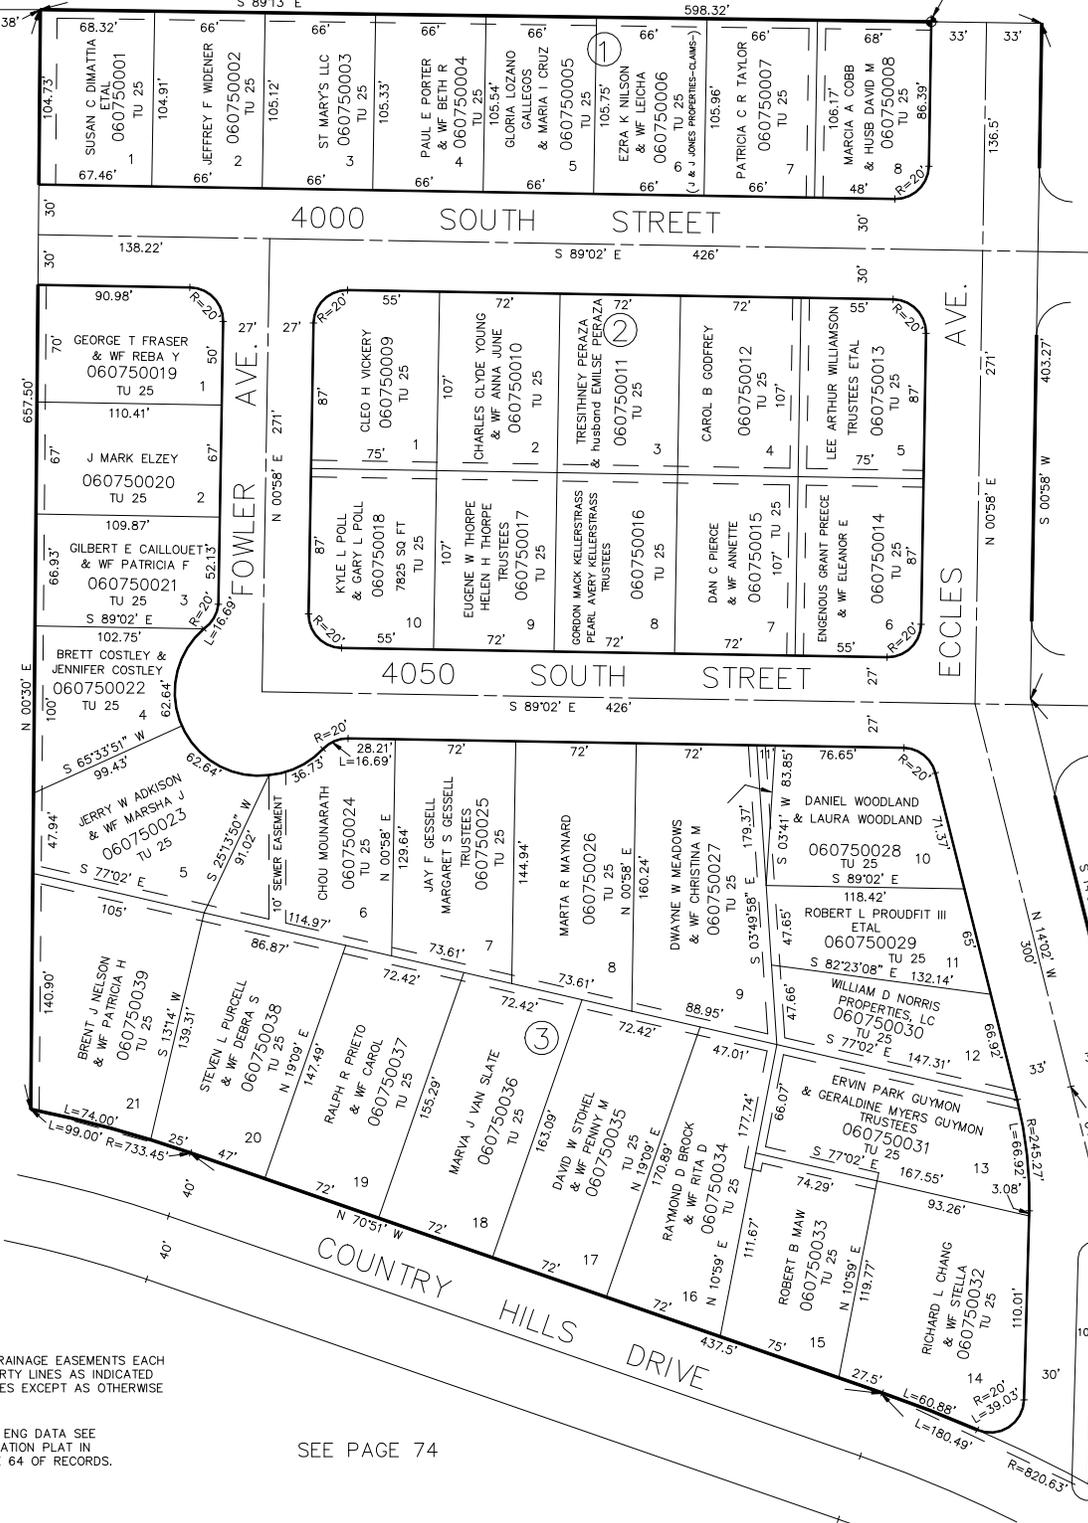

SEE PAGE 80

SEE PAGE 76

5' UTILITY & DRAINAGE EASEMENTS EACH SIDE OF PROPERTY LINES AS INDICATED BY DASHED LINES EXCEPT AS OTHERWISE SHOWN.

FOR COMPLETE ENG DATA SEE ORIGINAL DEDICATION PLAT IN BOOK 10, PAGE 64 OF RECORDS.

SEE PAGE 74