

PART OF N.E. 1/4 OF SEC. 9. T. 5N. R. 1W
COUNTRY HILLS ADDITION NO. 2

76

TAXING UNIT 25

IN OGDEN CITY

PREFIX 06-076


SCALE 1"=50'

CENTRAL WEBER SEWER IMPROVEMENT DISTRICT

SEE P. 74

SEE P. 77


S 0°58' W. 691.80'

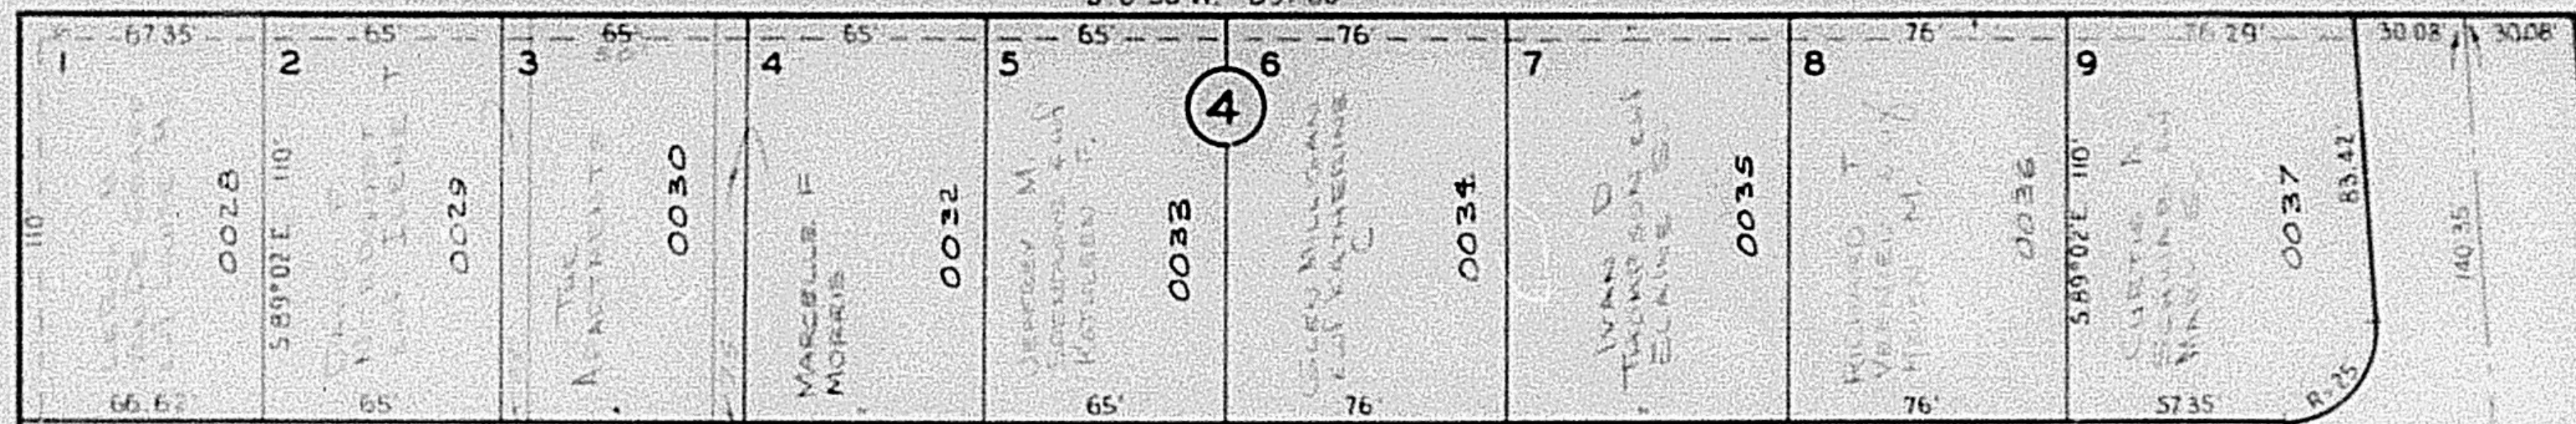

VAN BUREN

AVENUE

S 0°58' W

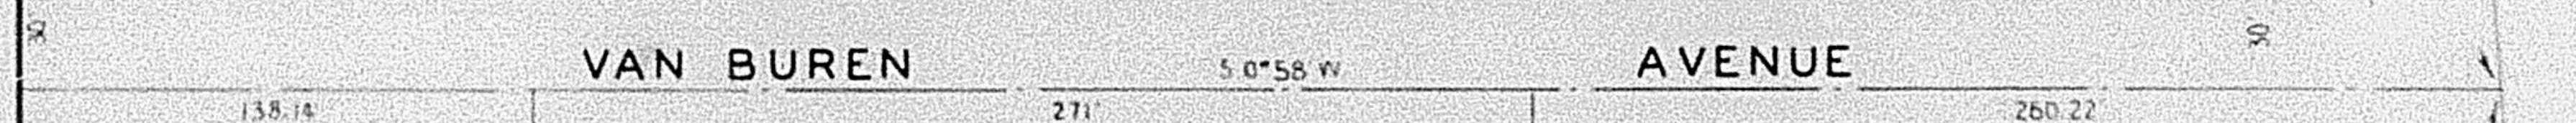

STREET

STREET

STREET



4000







4050

4100

ECCLES

AVENUE

N 14°02' W

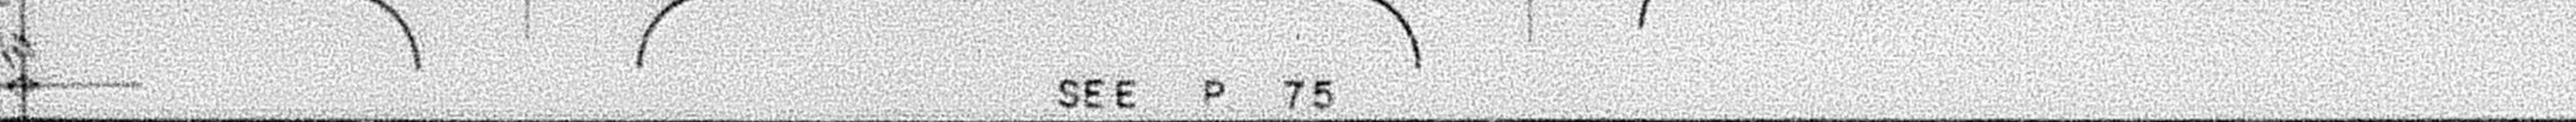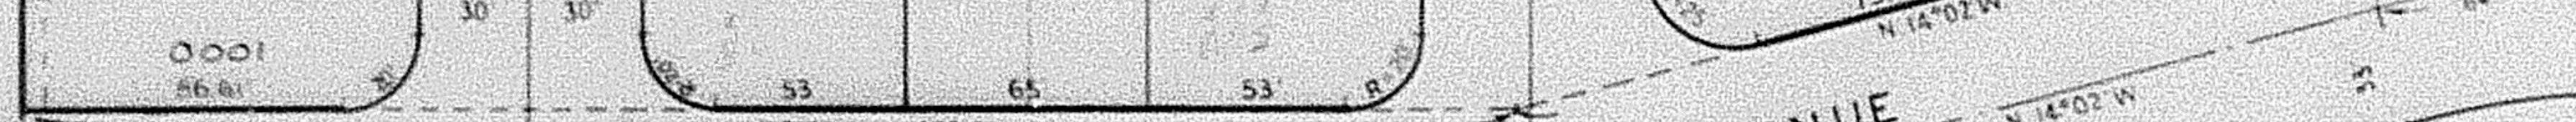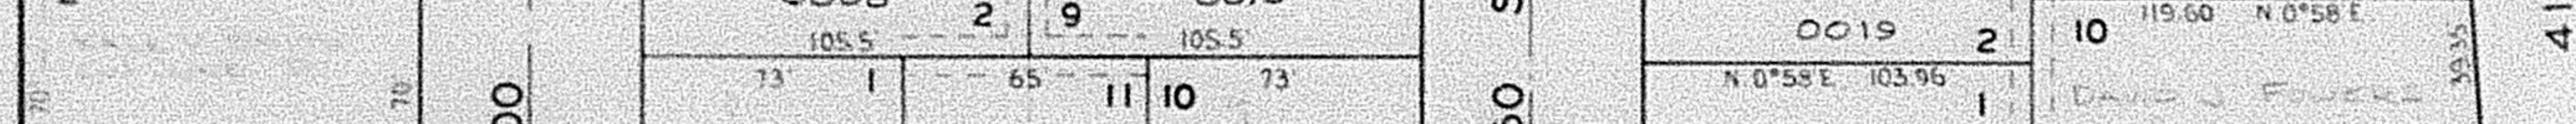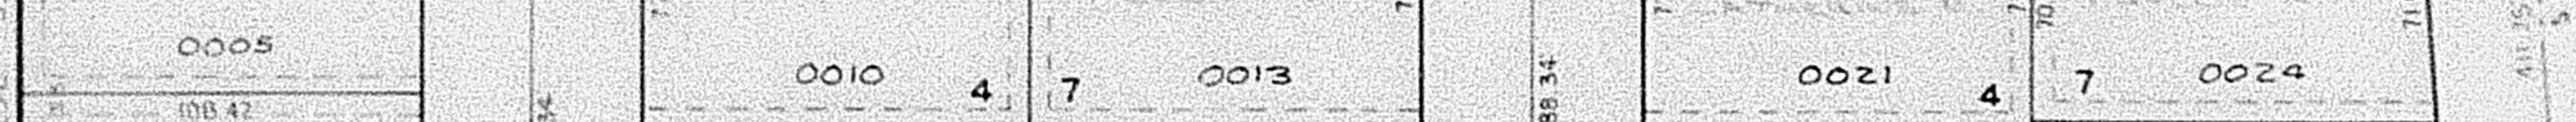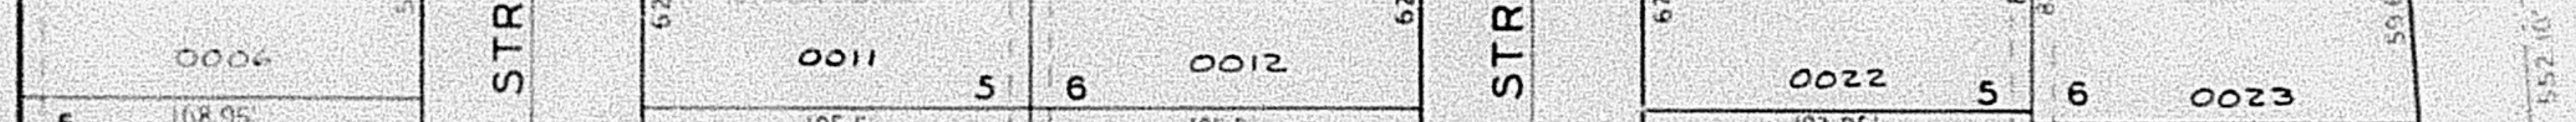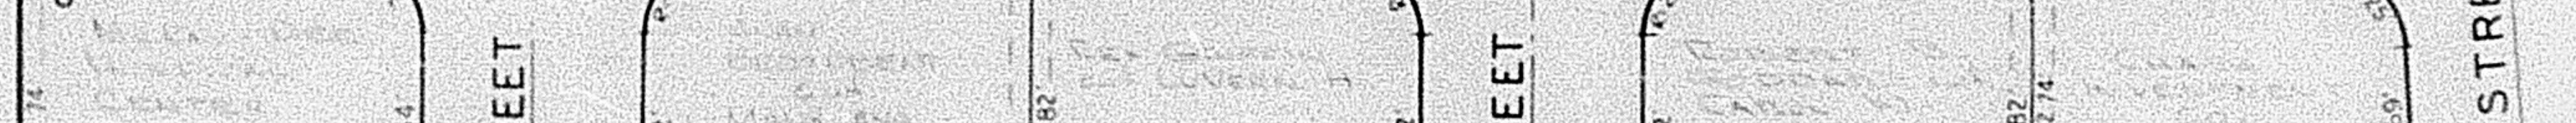

SEE P. 78

SEE P. 75

NOTE
DASHED LINES SHOW UTILITY EASEMENTS
SEE ORIGINAL (10-68) FOR COMPLETE ENGINEERING DATA

RS 3-38