

PART OF N.E. 1/4 OF SEC. 9. T. 5 N. R. 1 W.
COUNTRY HILLS ADDITION NO. 2

76

TAXING UNIT 25

IN OGDEN CITY


PREFIX 06-076

SCALE 1" = 50'

CENTRAL WEBER SEWER IMPROVEMENT DISTRICT

SEE P. 74

SEE P. 77

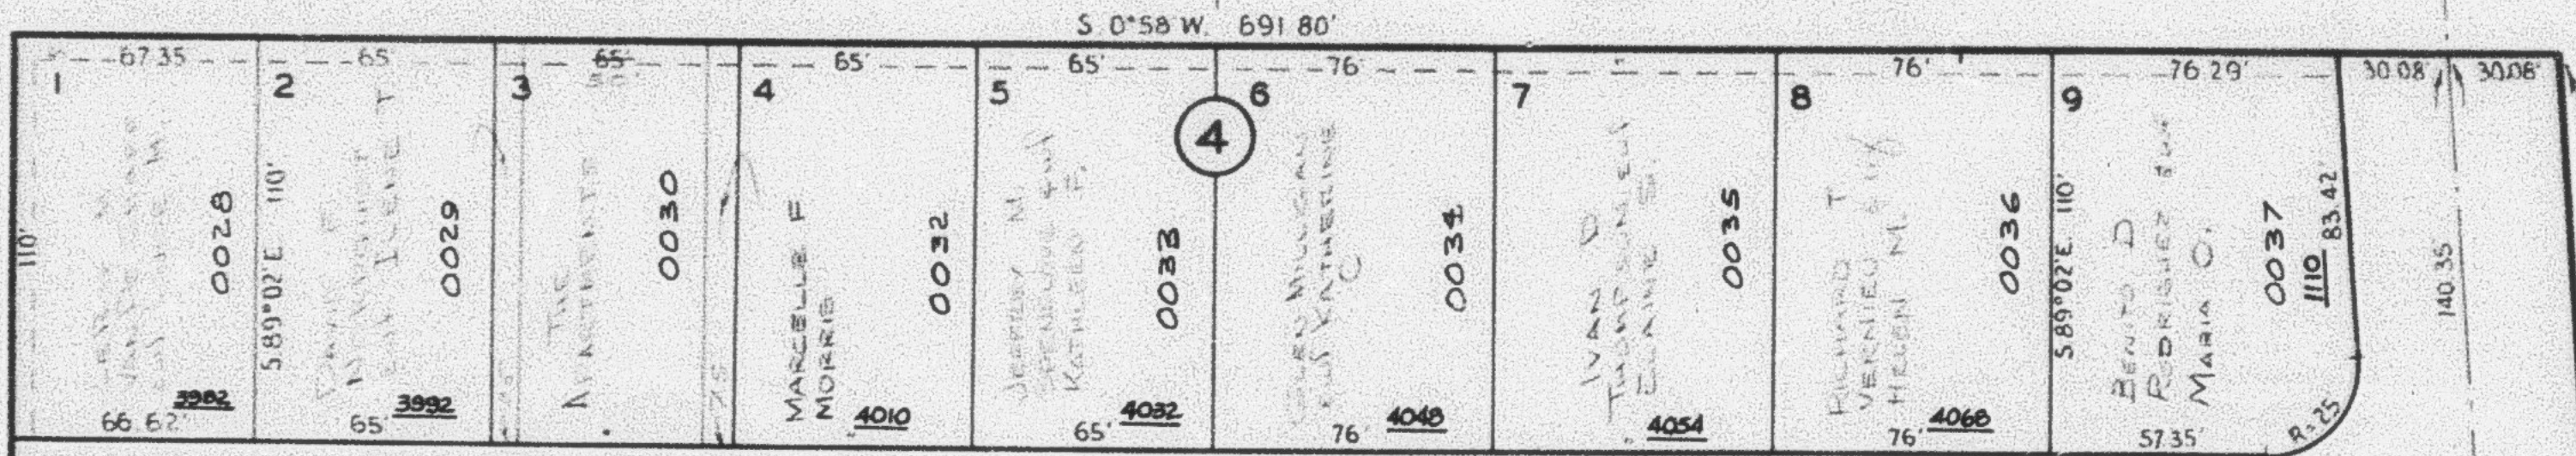


VAN BUREN

AVENUE

138.14' 271' 260.22'

SEE P. 67

SEE P. 78

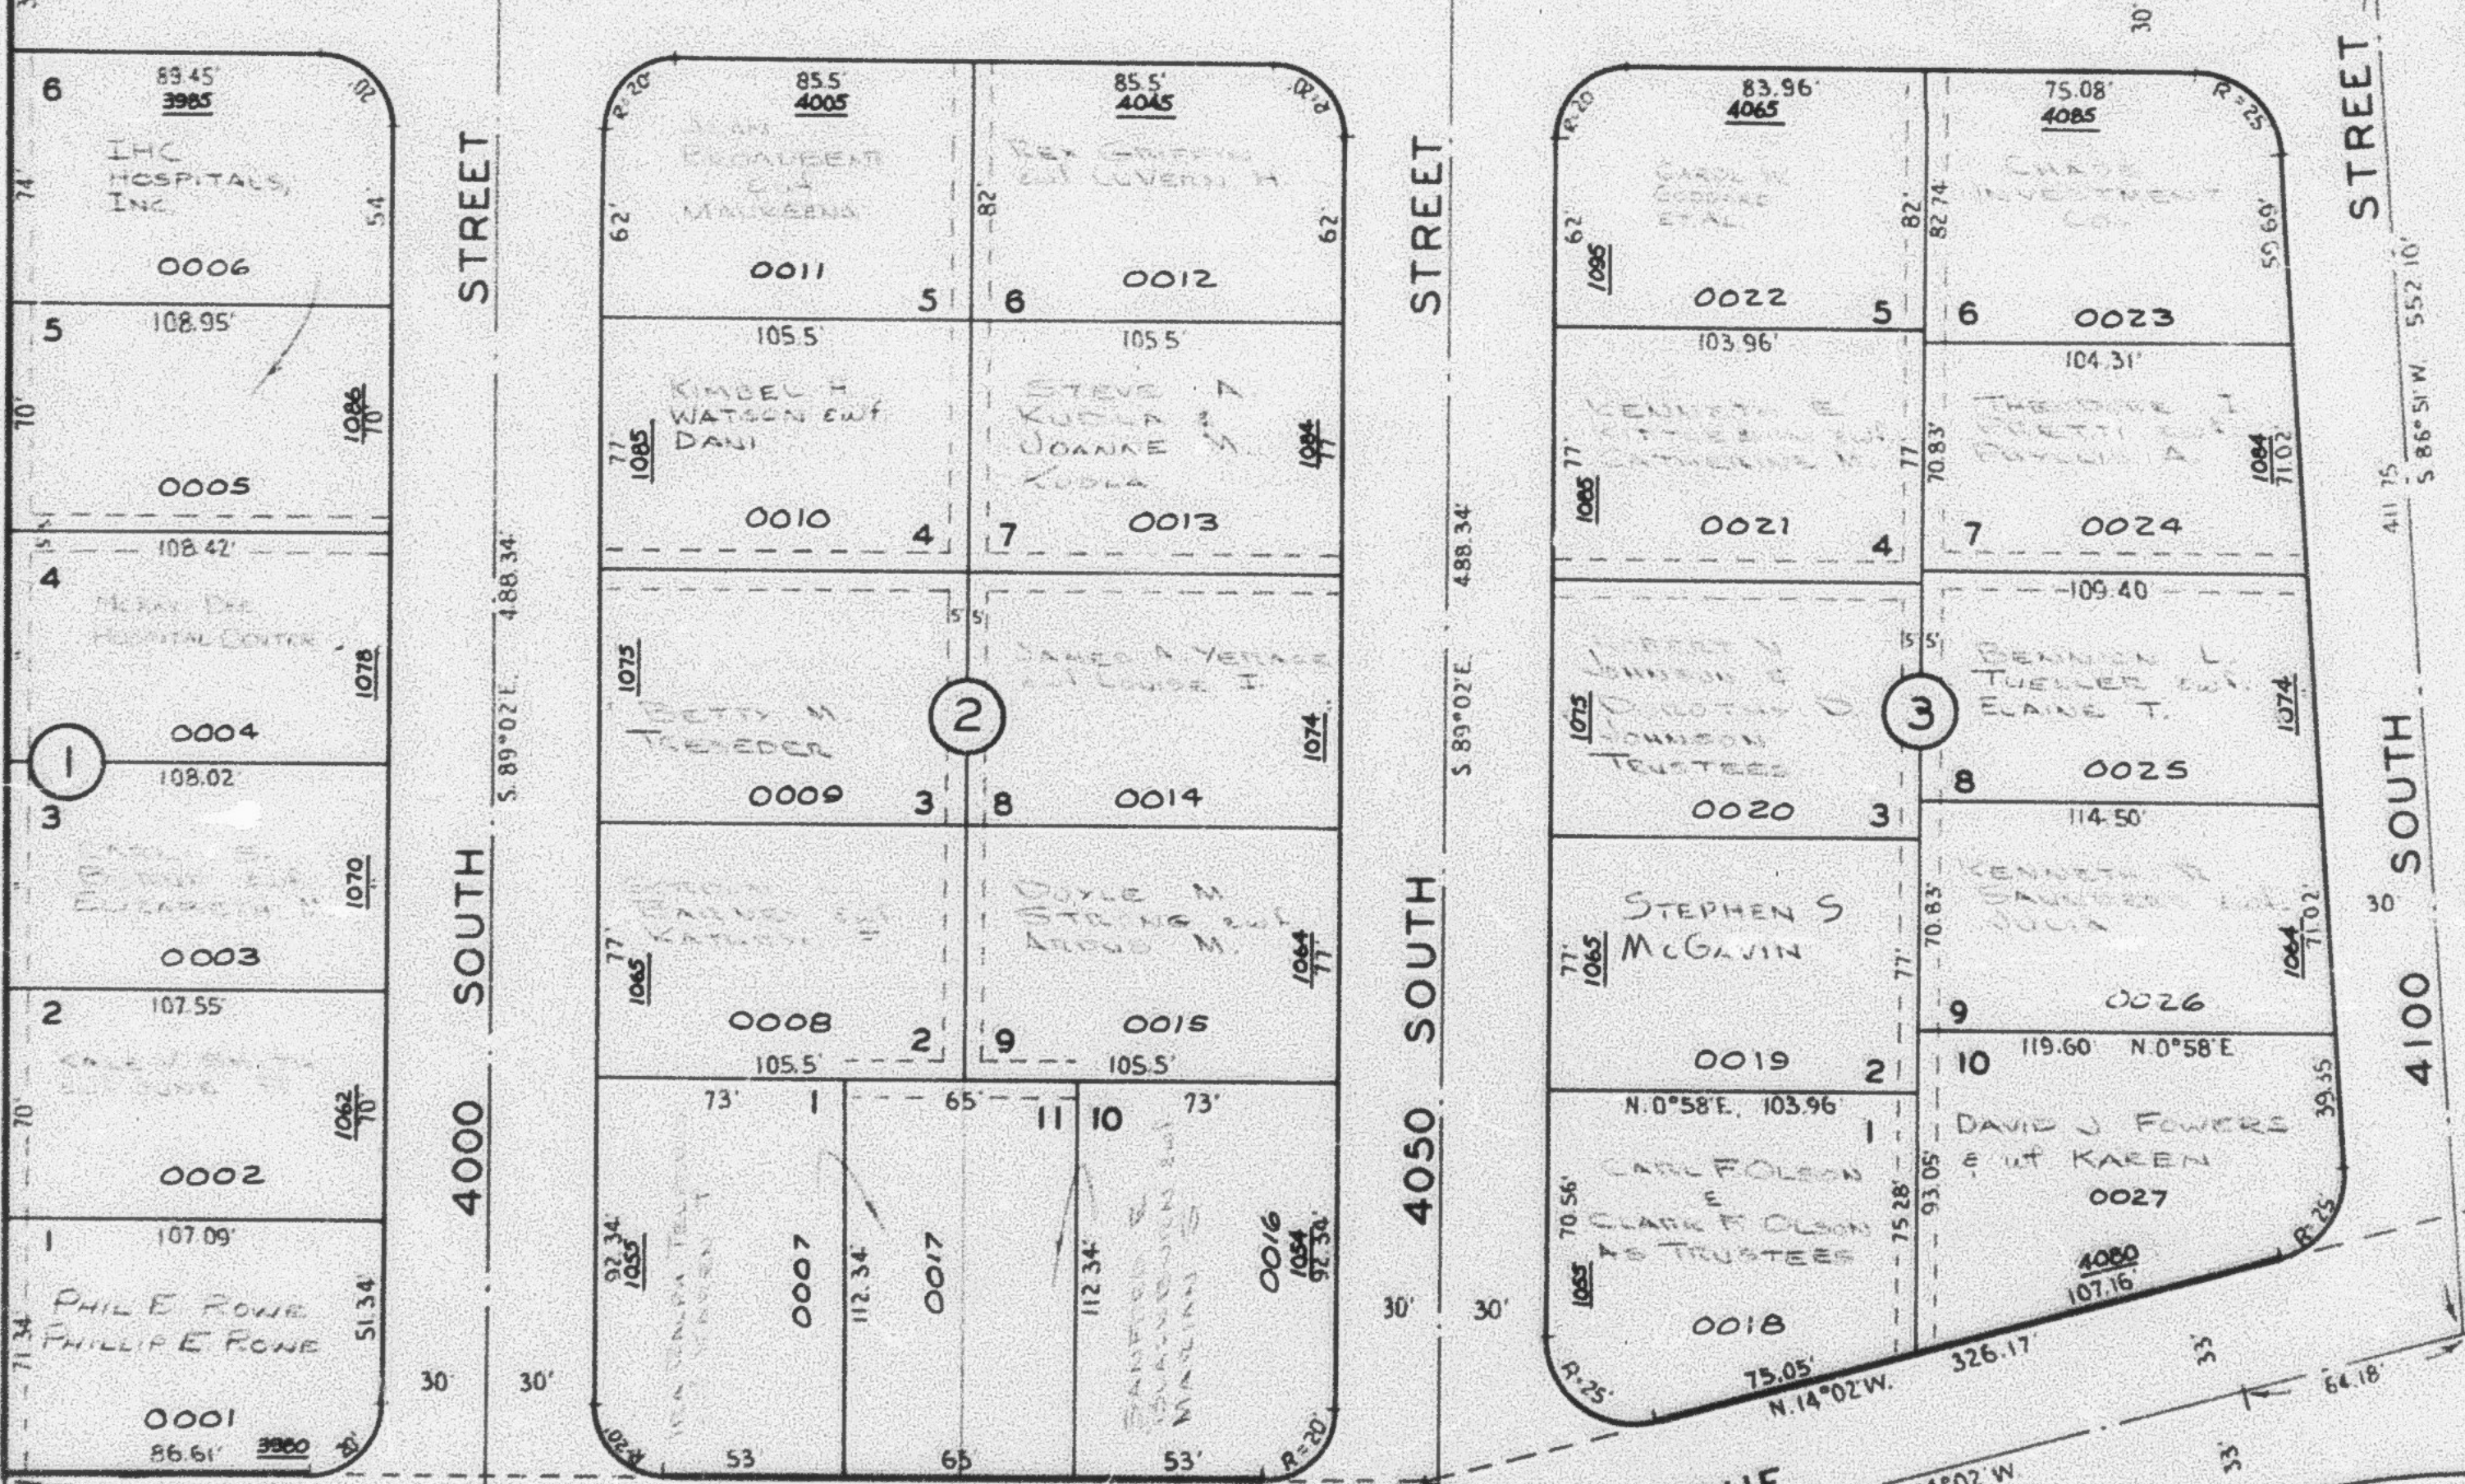

STREET

STREET

STREET

4000 SOUTH

4050 SOUTH

4100 SOUTH

ECCLES

AVENUE

NOTE:
DASHED LINES SHOW UTILITY EASEMENTS
SEE ORIGINAL (10-69) FOR COMPLETE ENGINEERING DATA

SEE P. 75

RS. 3-56