

PART OF N.E. 1/4 OF SEC. 9. T. 5 N. R. 1 W. COUNTRY HILLS ADDITION NO. 2

TAXING UNIT: 25

IN OGDEN CITY

SCALE 1" = 50'

PREFIX: 06-076

CENTRAL WEBER SEWER IMPROVEMENT DISTRICT


76

SEE P. 74

SEE P. 77

SEE P. 78

S. 0° 58' W. 691.80'

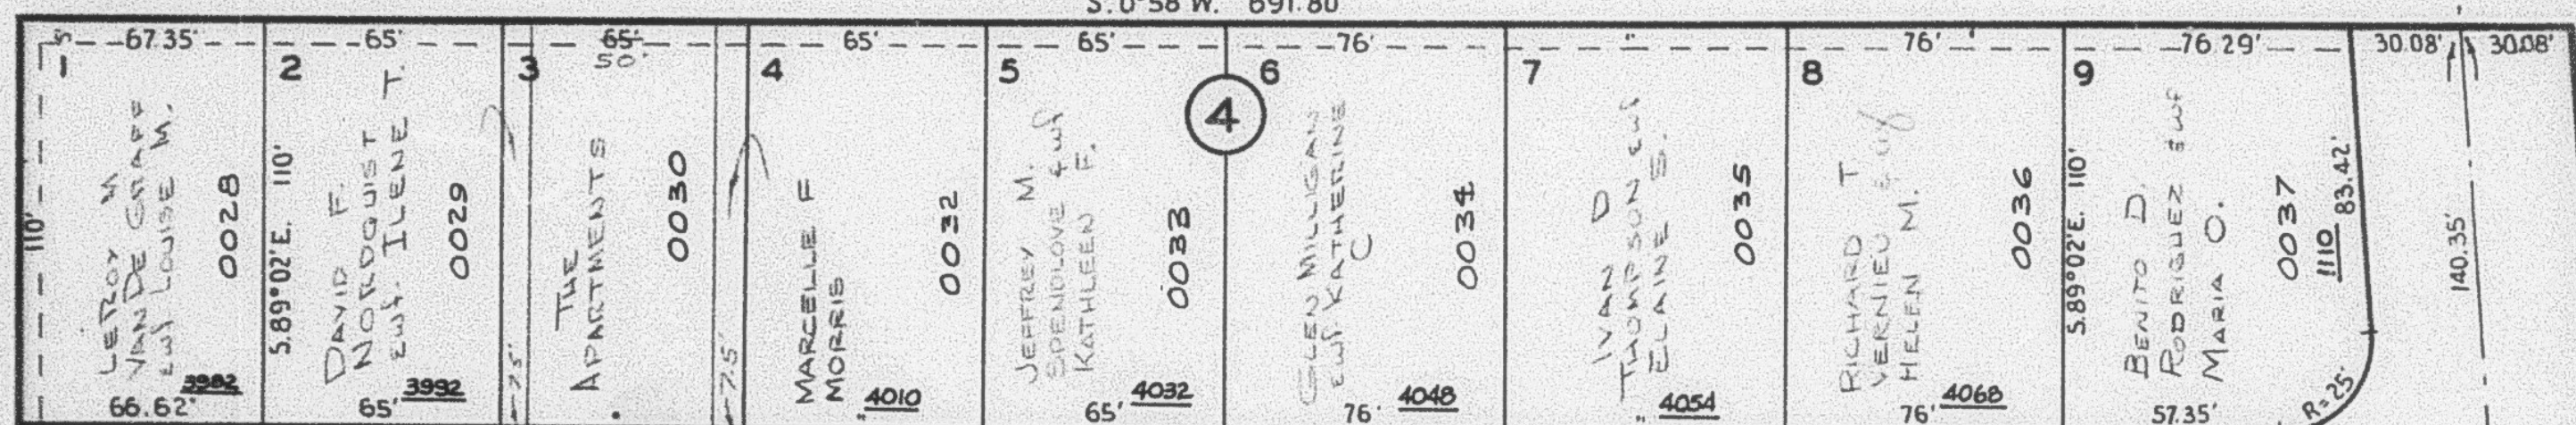

VAN BUREN

AVENUE

STREET

4100 SOUTH

STREET

STREET

4050 SOUTH

ECCLES

AVENUE

SEE P. 67

S. 89° 25' E. 595.35'

488.34'

488.34'

552.10'

512.30'

4000 SOUTH

4050 SOUTH

4100 SOUTH

SEE P. 75

NOTE: DASHED LINES SHOW UTILITY EASEMENTS. SEE ORIGINAL (10-69) FOR COMPLETE ENGINEERING DATA.

RS 3-56