

PART OF NE 1/4 OF SEC. 9, T.5N., R.1W. COUNTRY HILLS ADDITION NO. 2

76

TAXING UNIT 25

IN OGDEN CITY


SCALE 1"=50'

PREFIX 06-076

CENTRAL UTAH WATER IMPROVEMENT DISTRICT

SEE P. 74

SEE P. 77

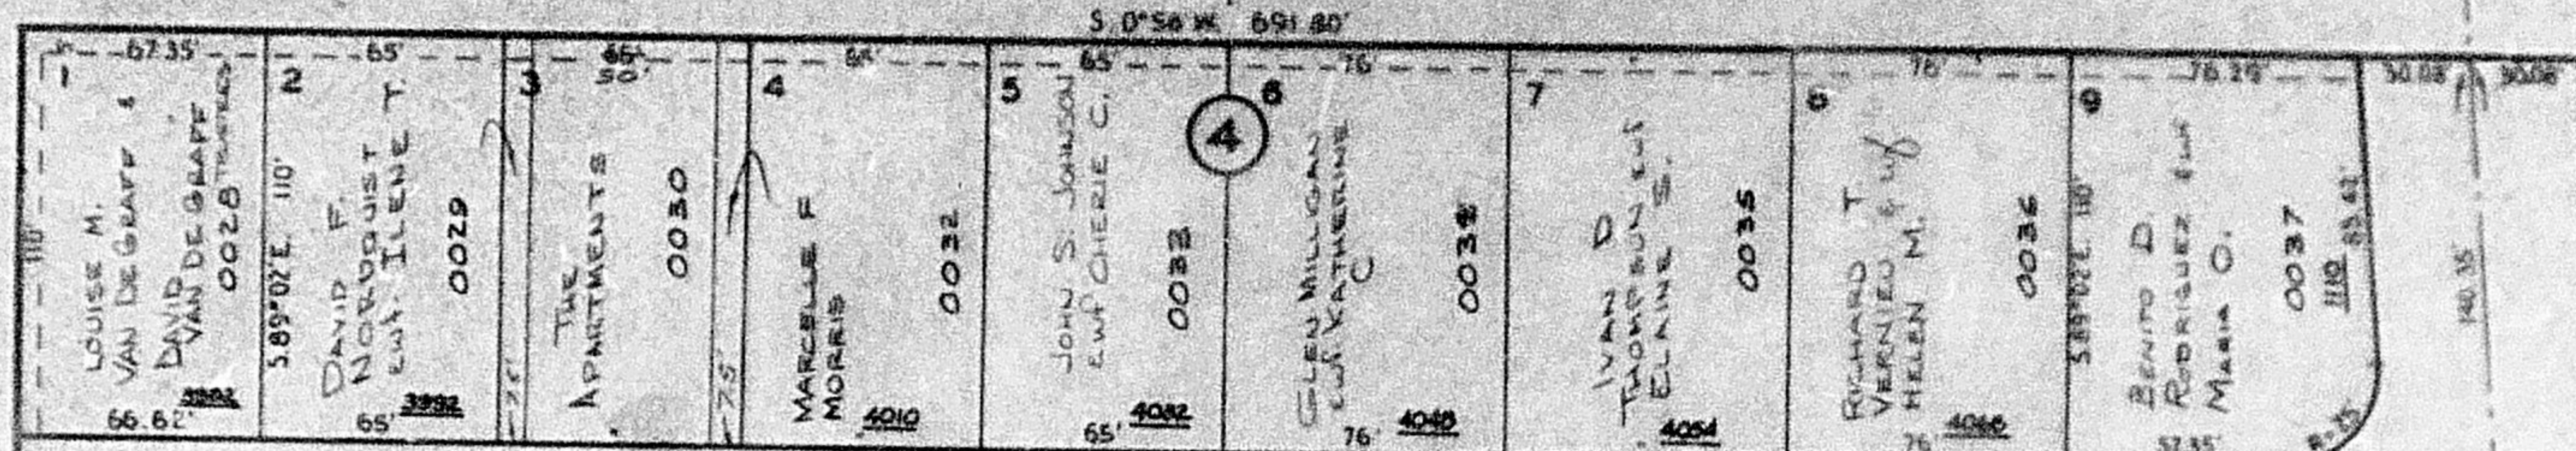


VAN BUREN

AVENUE


SEE
P.
67

SEE P.
78

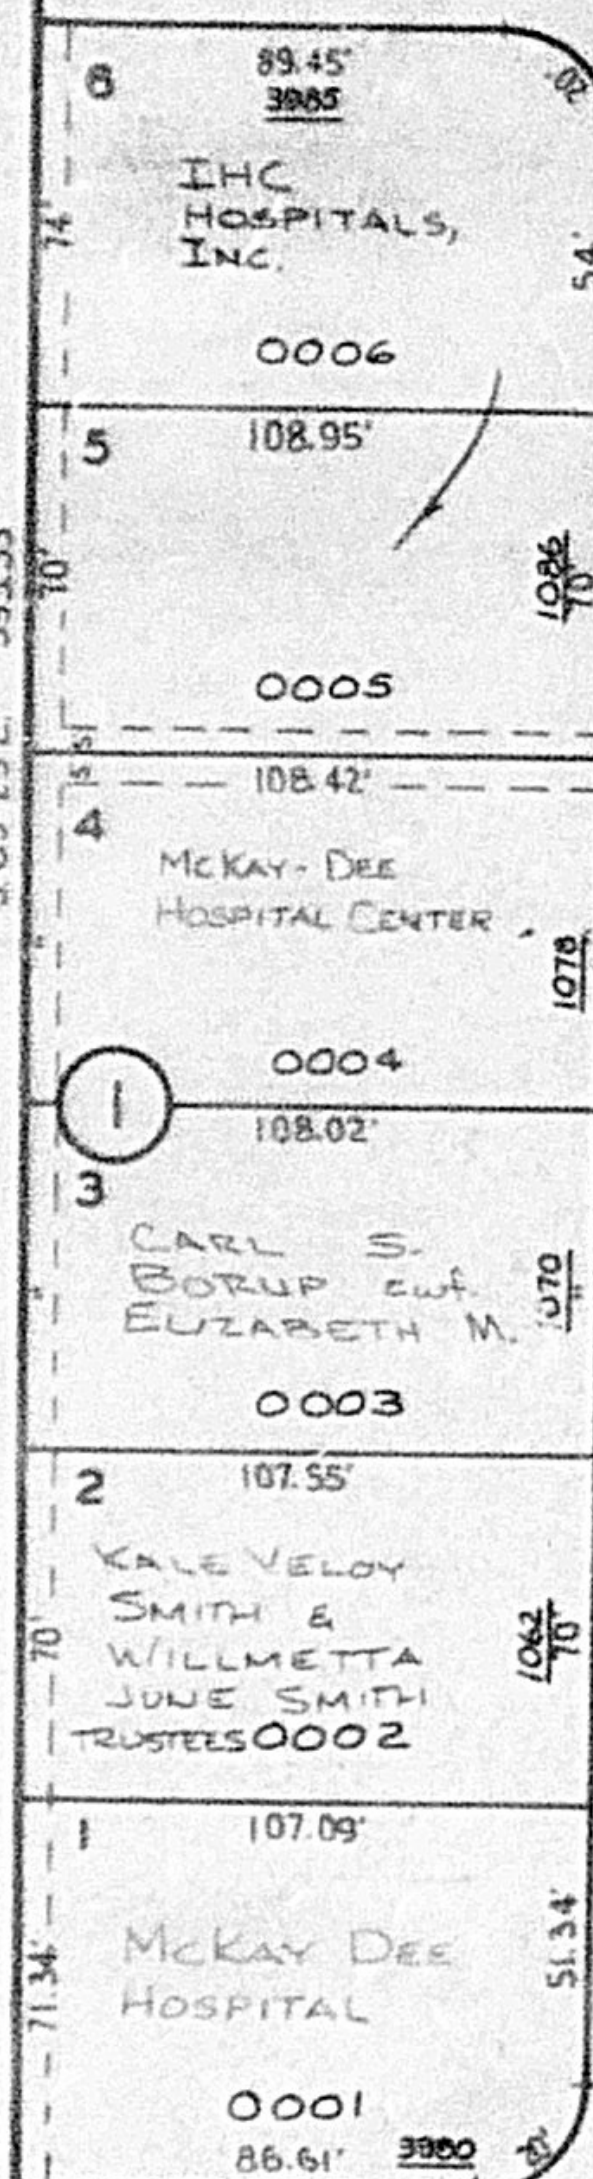


STREET

4000 SOUTH

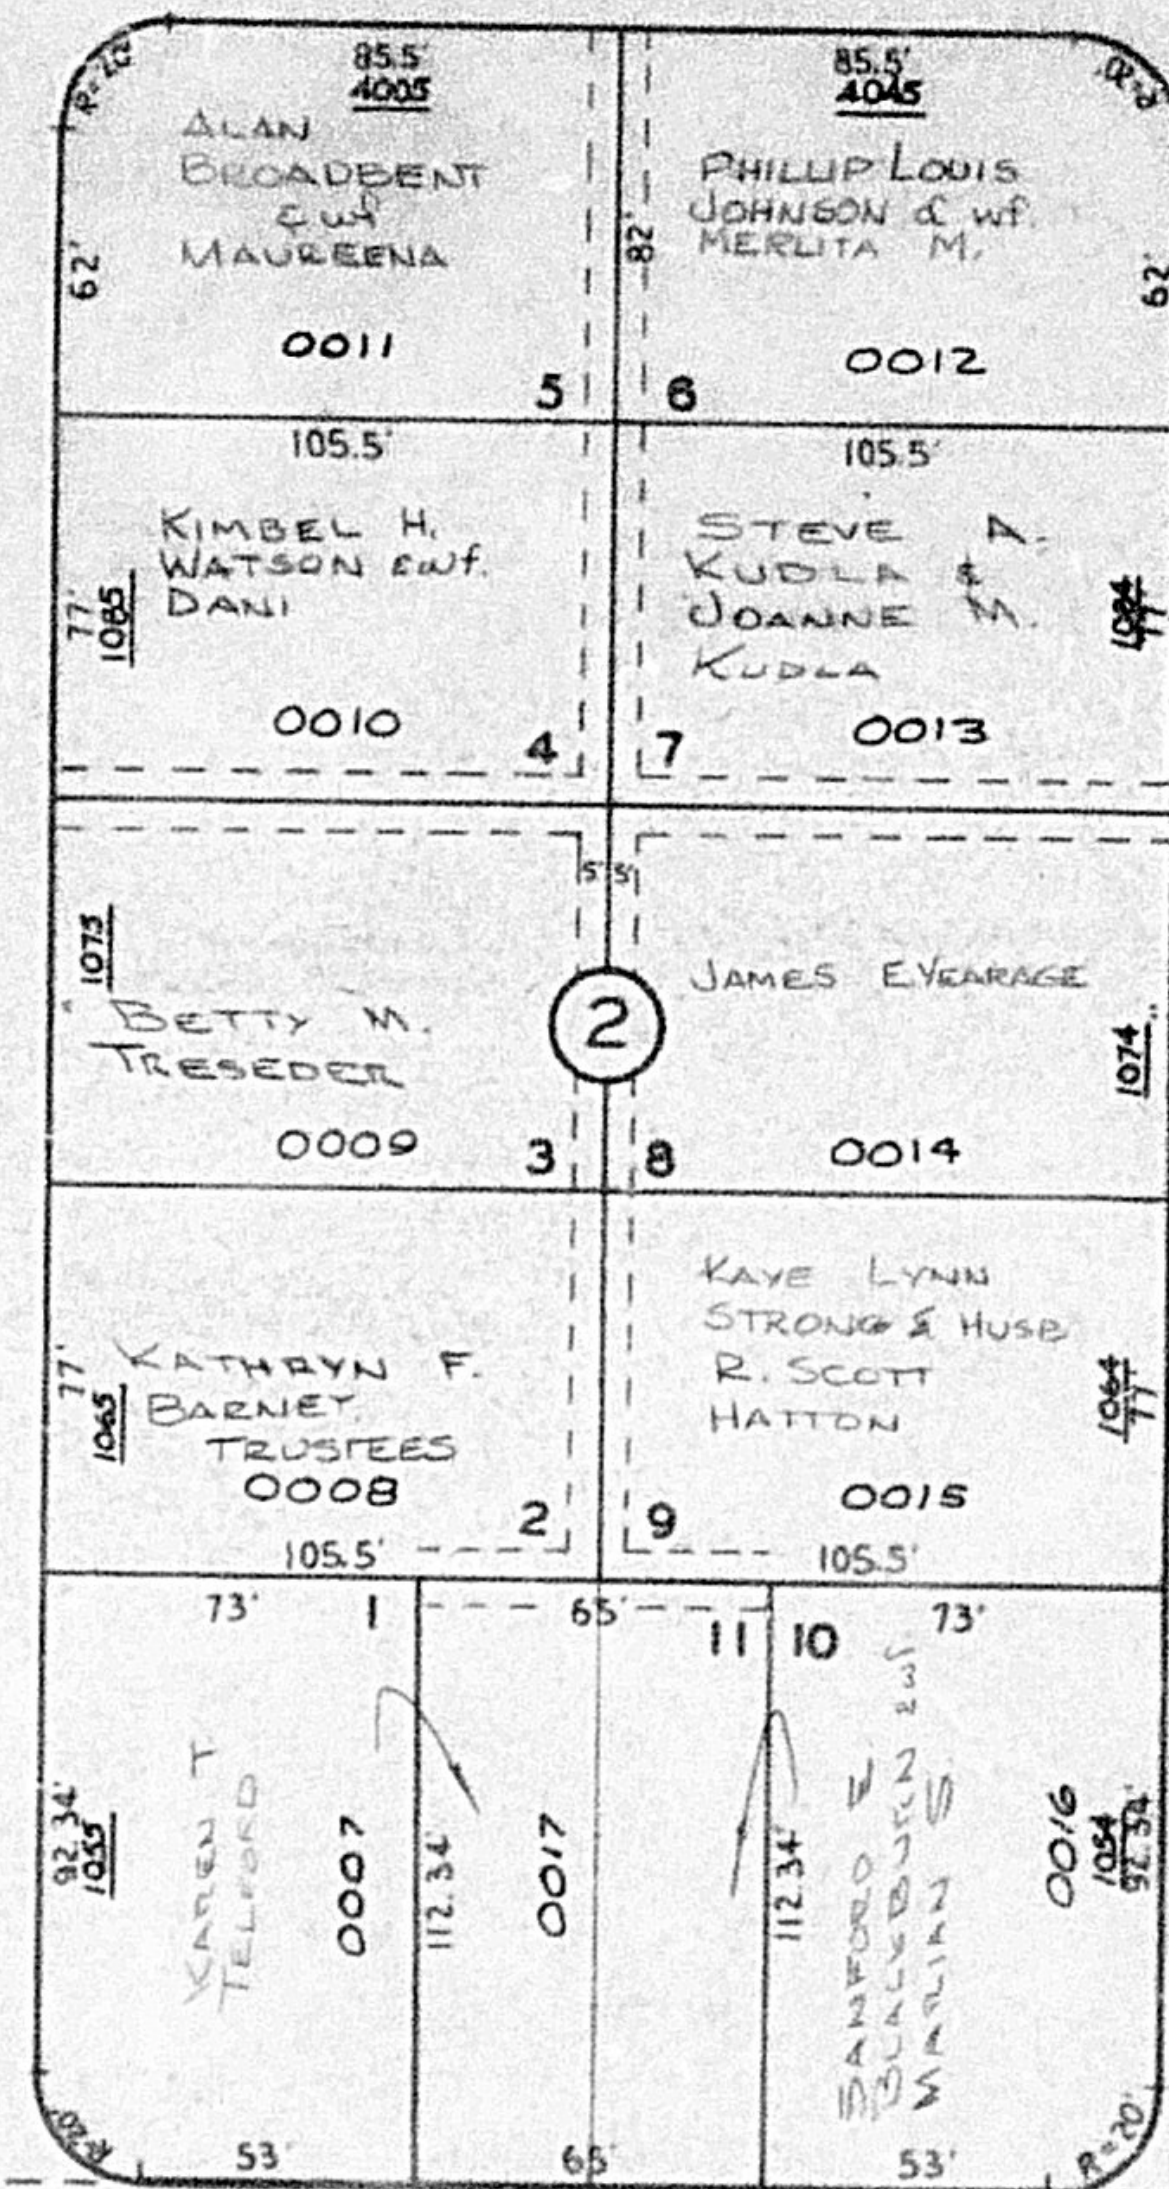

STREET

4050 SOUTH

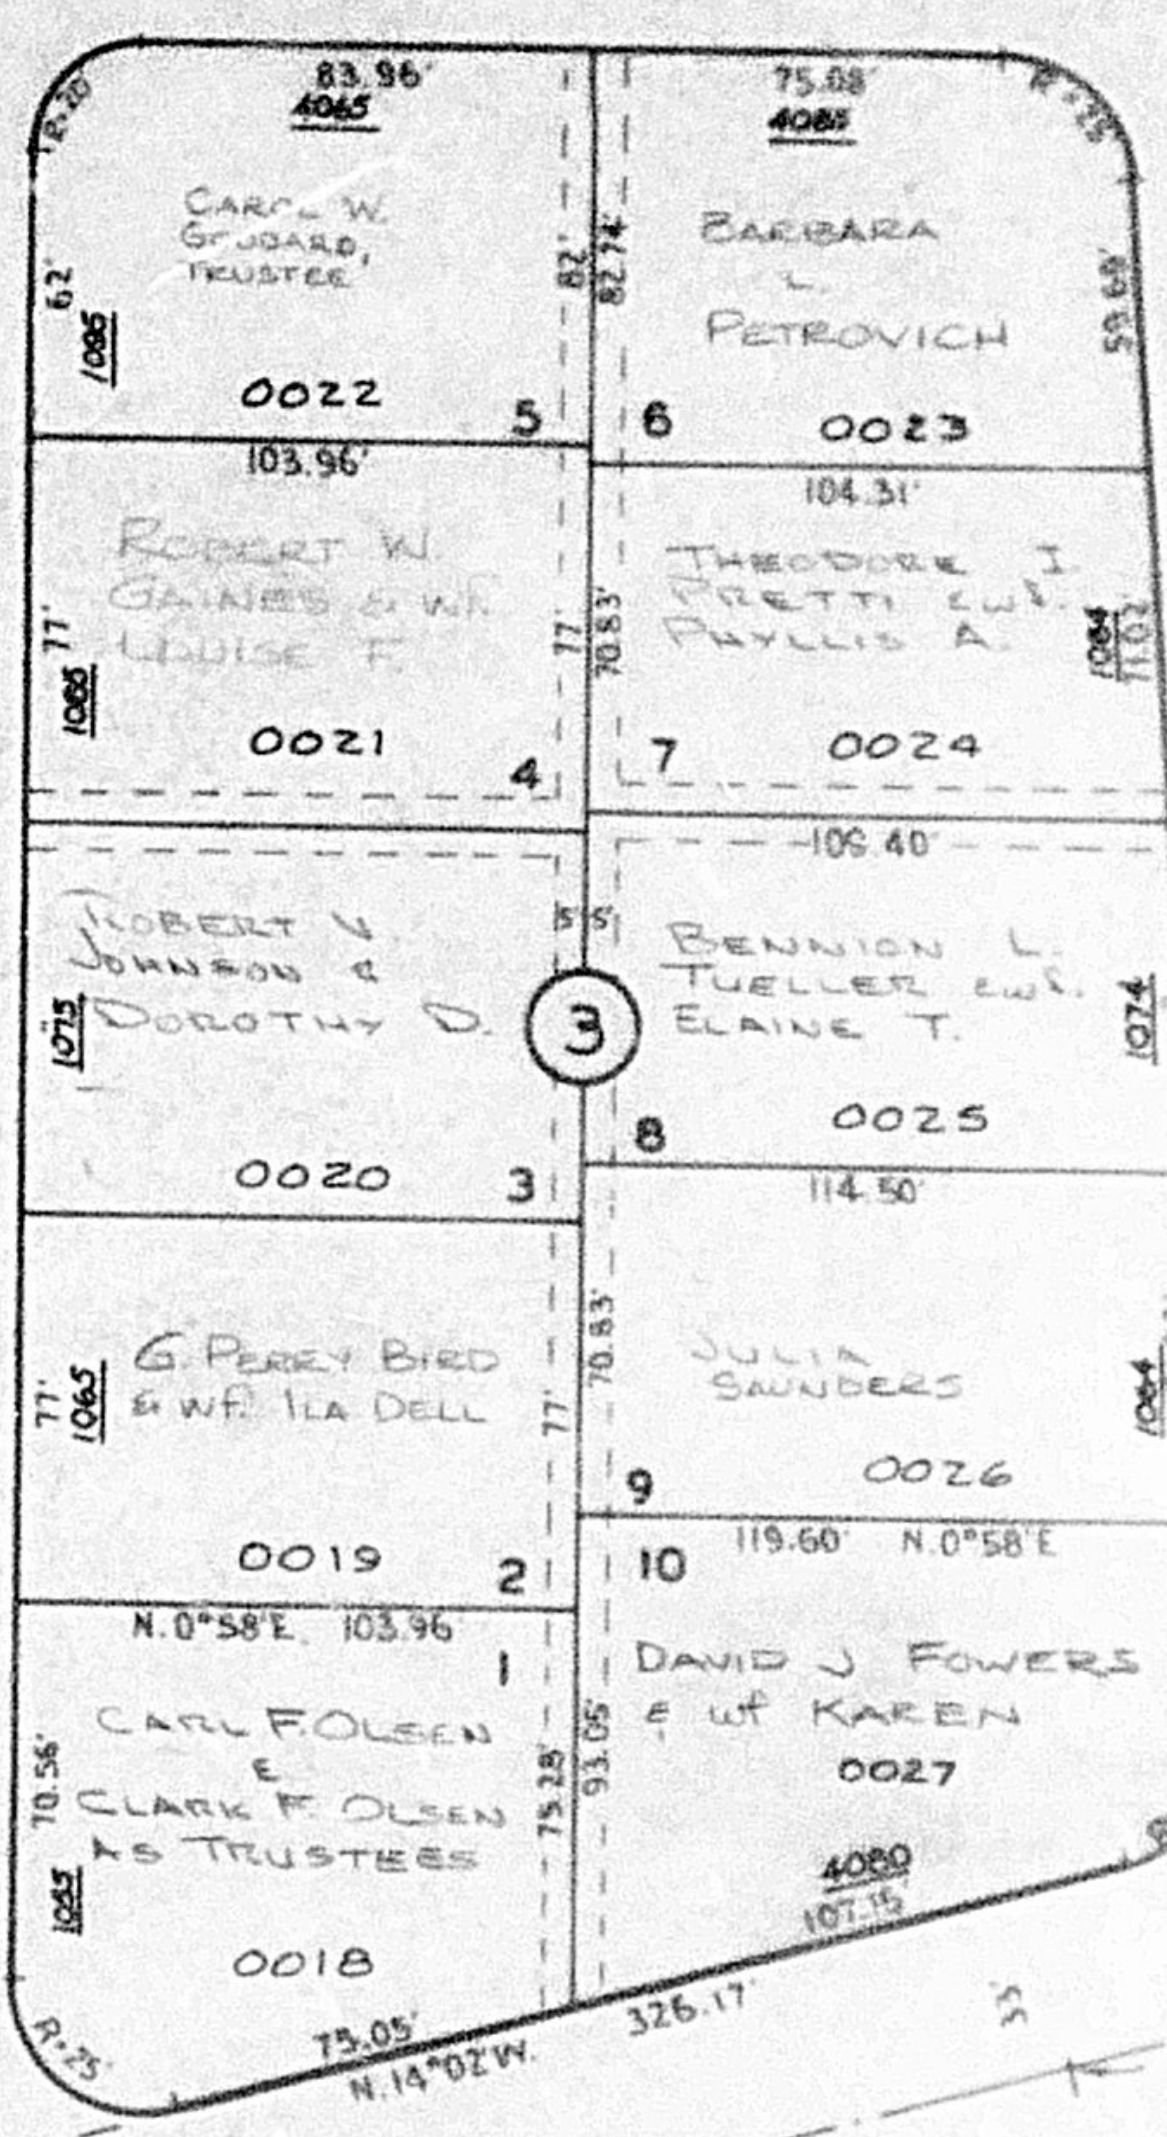

STREET

4100 SOUTH

ECCLES

AVENUE

SEE P. 75

NOTE:
DASHED LINES SHOW UTILITY EASEMENTS
SEE ORIGINAL (10-69) FOR COMPLETE ENGINEERING DATA

R.S. 3-56